


F.A.P. RTE.	SECTION	COUNTY	TOTAL SHEETS	SHEET NO.
317		FULTON	684	443
STA. 101+91.12		TO STA. 101+91.12		
FED. ROAD DIST. NO.	ILLINOIS	FED. AID PROJECT		

FINAL SURVEY	NO.
FORWARD PLOTTED	DATE
NOTE BOOK	BY
AREAS CHECKED	

ORIGINAL SURVEY	NO.
FORWARD PLOTTED	DATE
NOTE BOOK	BY
AREAS CHECKED	

PLOT DATE = 4/6/2005
 FILE NAME = c:\projects\us24\us24.dwg
 PLOT SCALE = 1/8"=1'-0"
 USER NAME = jrg

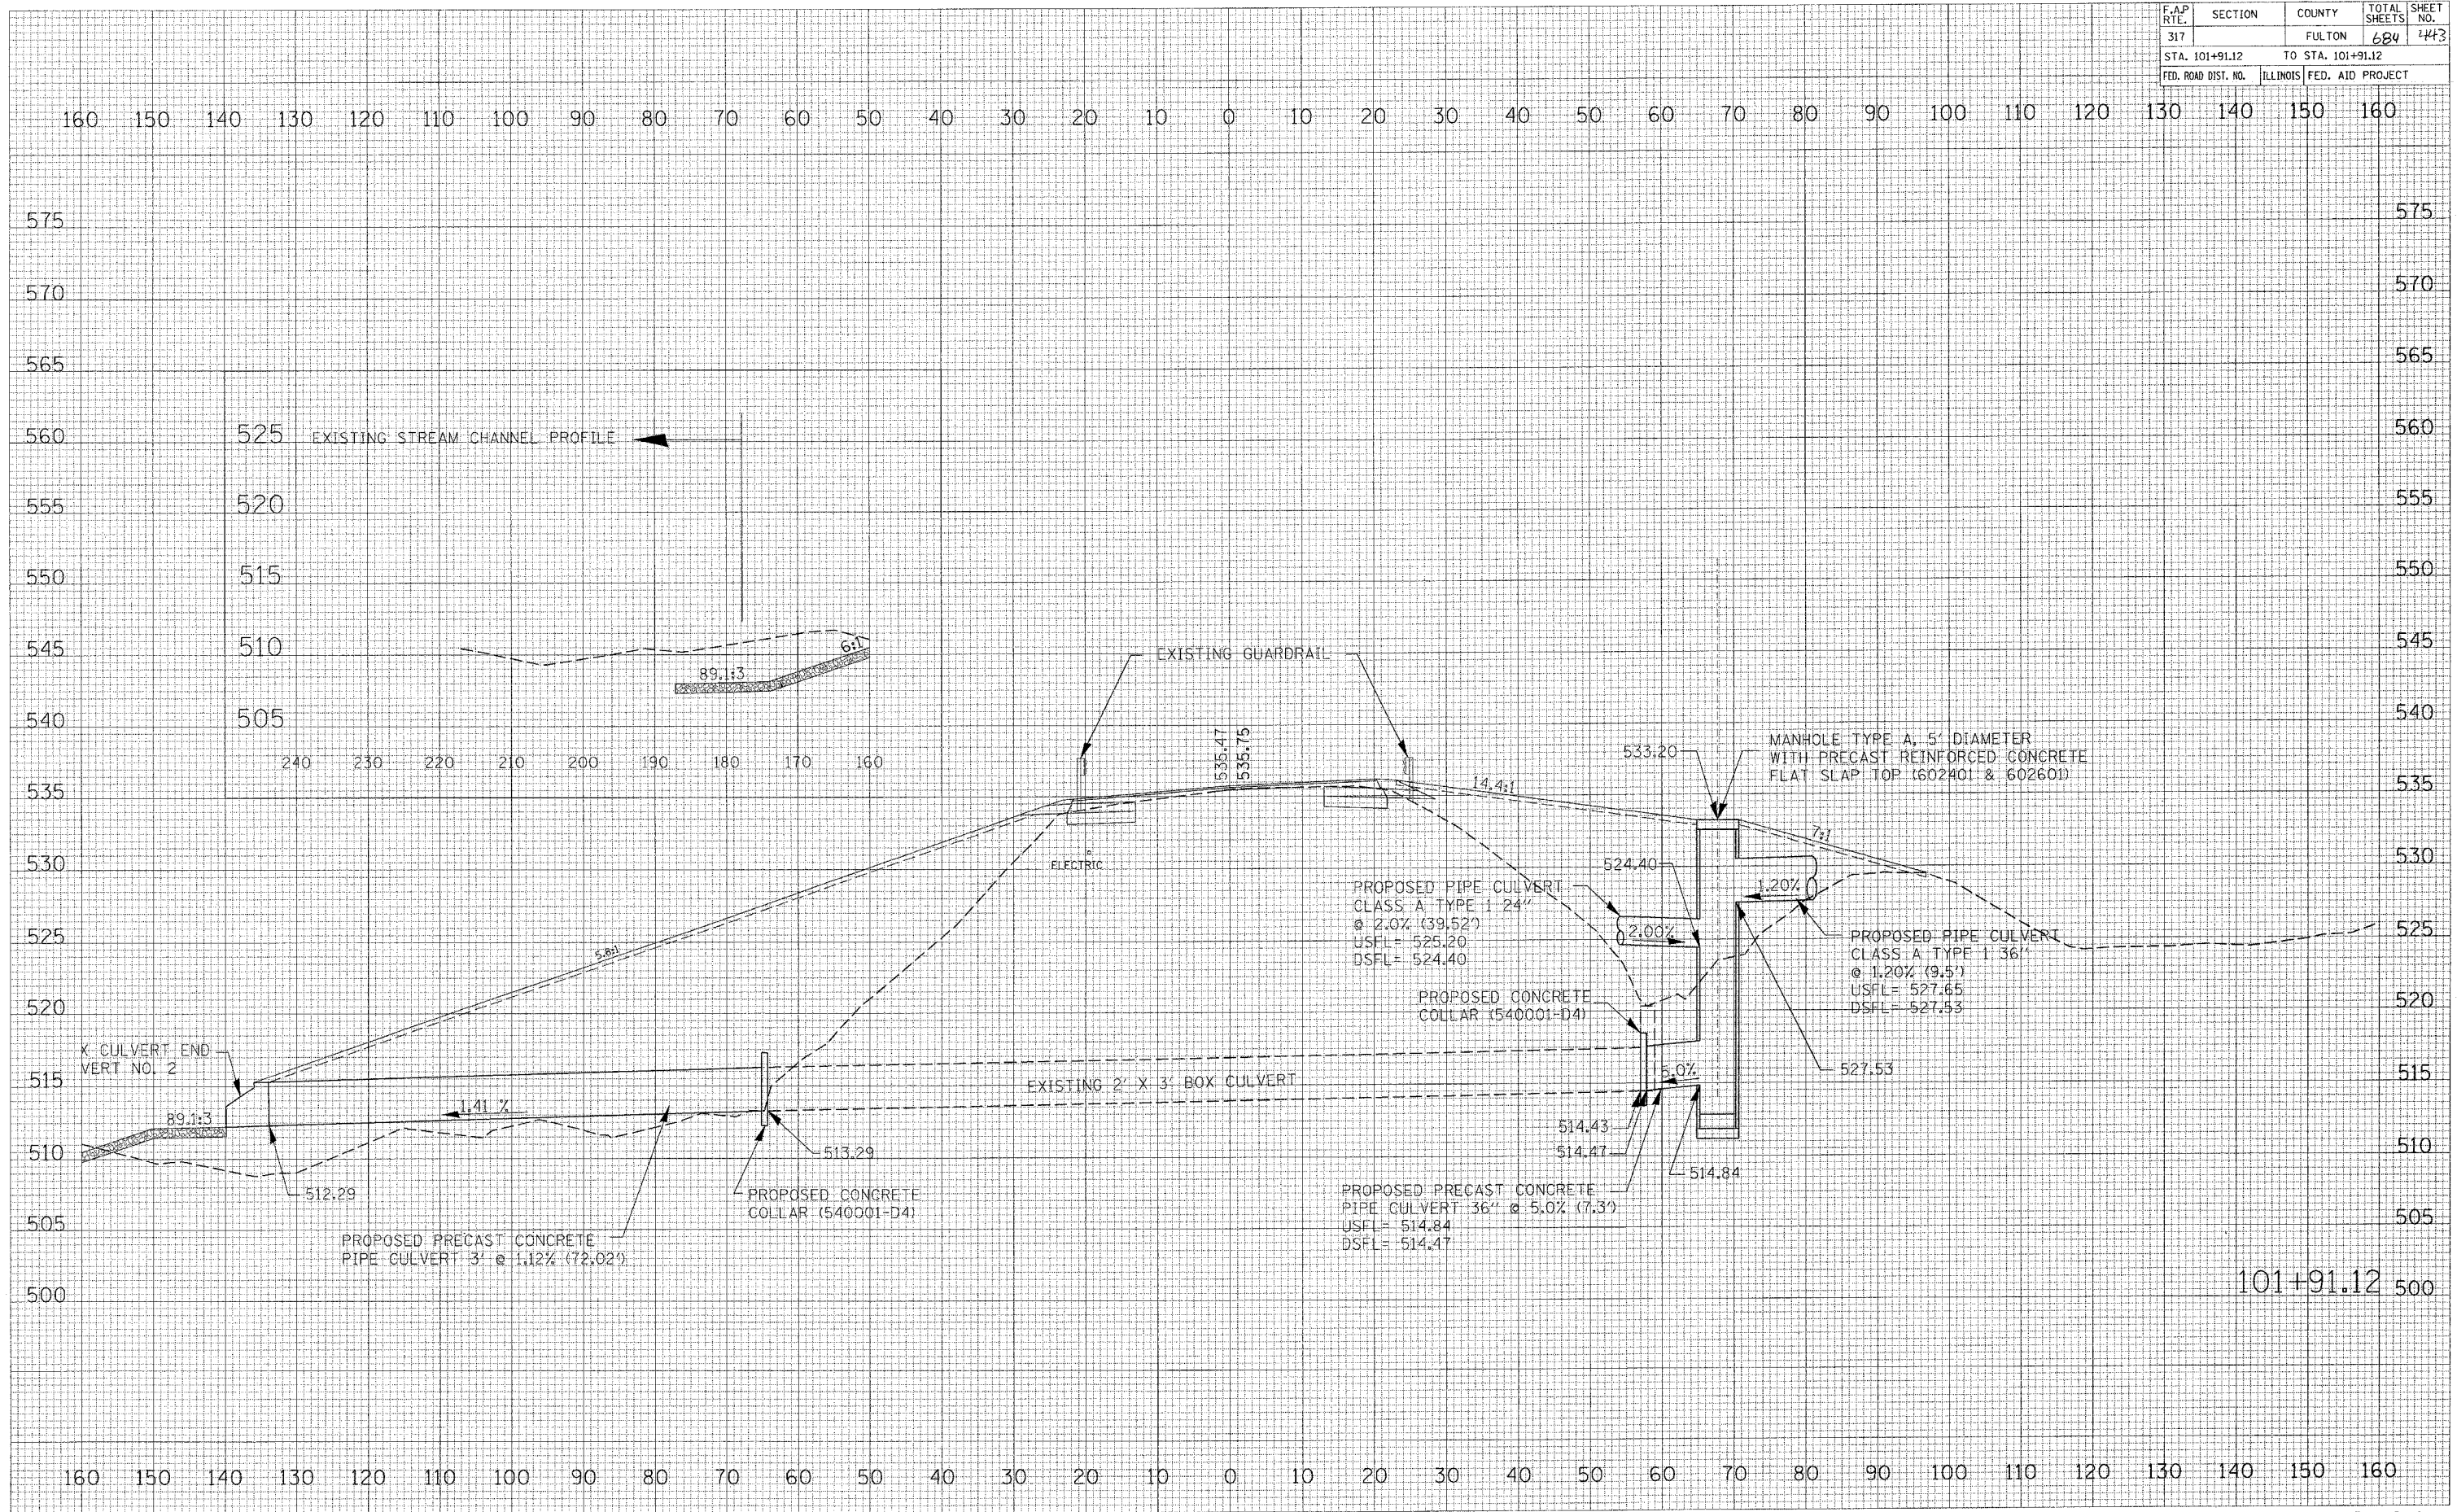

101+91.12