


F.A.P. RTE.	SECTION	COUNTY	TOTAL SHEETS	SHEET NO.
317	***	FULTON	684	463
STA. 122+57.40		TO STA. 122+57.40		
FED. ROAD DIST. NO.		ILLINOIS FED. AID PROJECT		

FINAL SURVEY	DATE
NO.	

ORIGINAL SURVEY	DATE
NO.	

PLOT DATE = 4/29/2005  
FILE NAME = c:\p\projects\18118bry\18118bry.dwg  
PLOT SCALE = 1/8" = 1'-0"  
USER NAME = hufunash

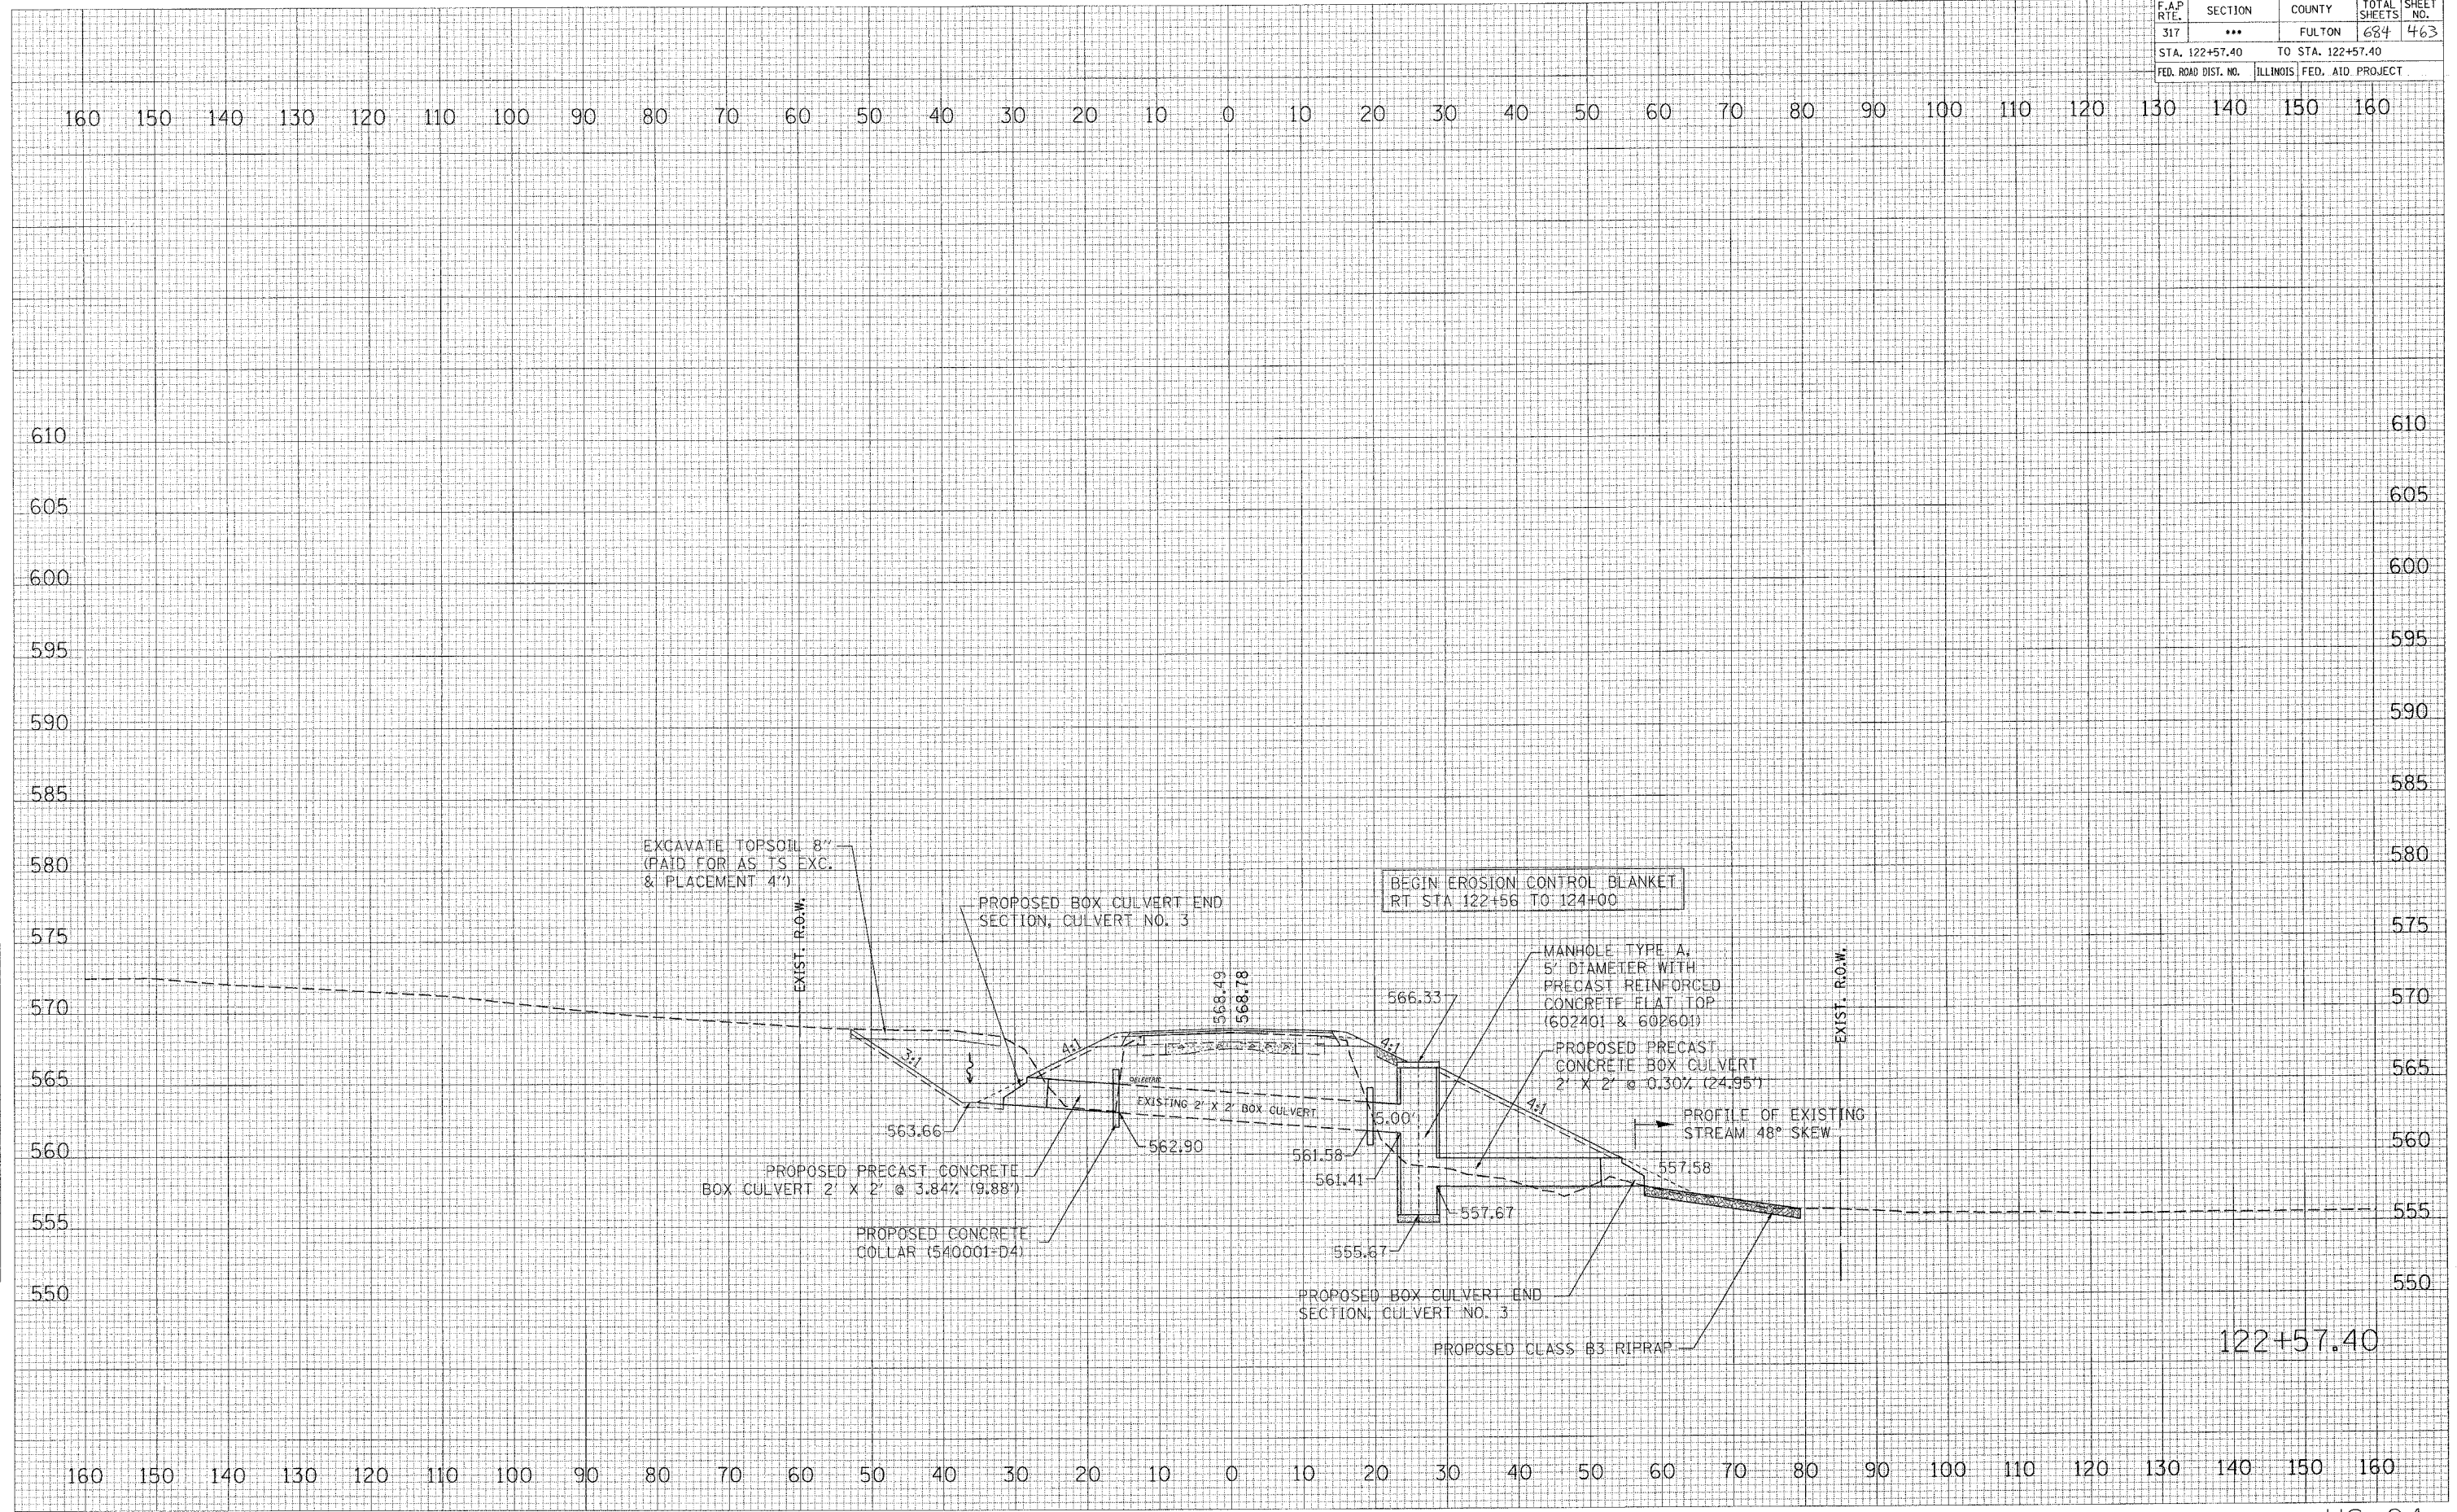

122+57.40