


F.A.P. RTE.	SECTION	COUNTY	TOTAL SHEETS	SHEET NO.
317		FULTON	684	479
STA. 12+50.00		TO STA. 12+50.00		
FED. ROAD DIST. NO.		ILLINOIS FED. AID PROJECT		

FINAL SURVEY	DATE
NO. _____	_____
NO. _____	_____
NO. _____	_____
NO. _____	_____

ORIGINAL SURVEY	DATE
NO. _____	_____
NO. _____	_____
NO. _____	_____
NO. _____	_____

PLOT DATE = 4/8/2005  
 FILE NAME = c:\progs\p12\12spoon\p12\12spoon.dwg  
 PLOT SCALE = 1" = 40'  
 PLOT REFERENCE = WREF

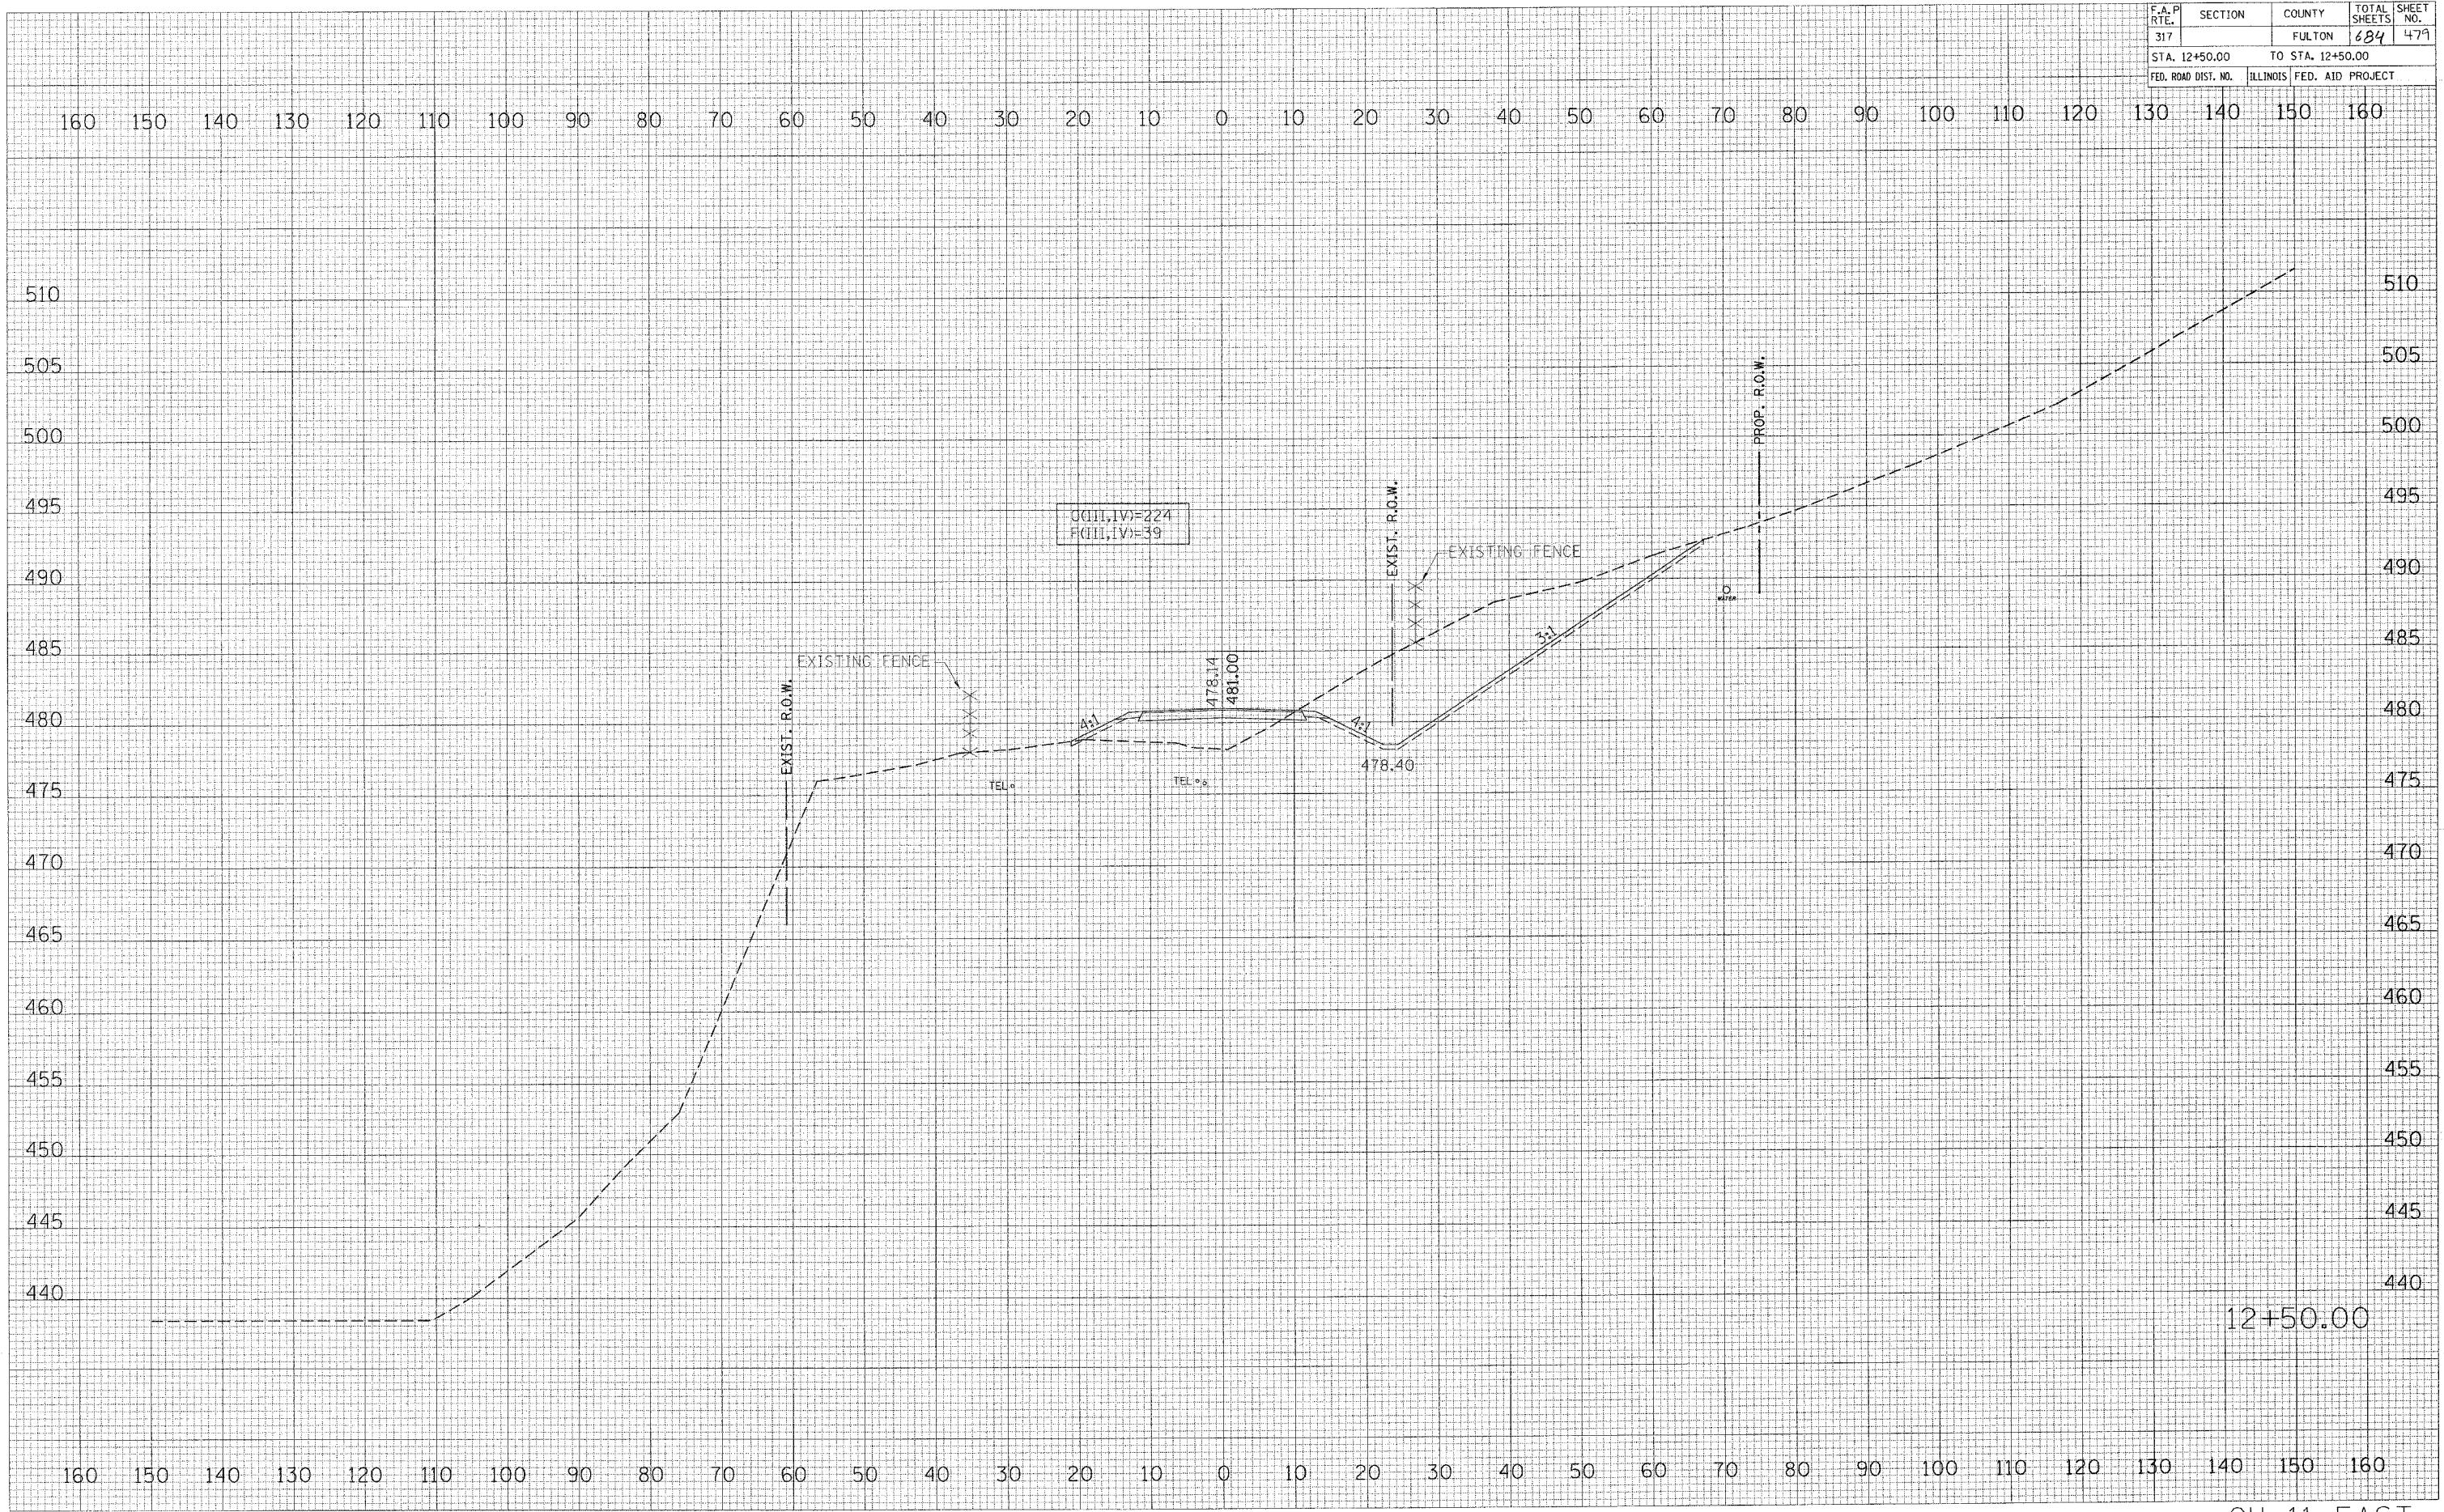

12+50.00

CH 11 EAST