


F.A.P. R.T.E.	SECTION	COUNTY	TOTAL SHEETS	SHEET NO.
317		FULTON	684	484
STA. 15+00.00		TO STA. 15+00.00		
FED. ROAD DIST. NO.		ILLINOIS FED. AID PROJECT		

FINAL SURVEY	DATE
SURVEYED	
NOTE BOOK	
TEMPLATE	
AREAS CHECKED	

ORIGINAL SURVEY	DATE
SURVEYED	
NOTE BOOK	
TEMPLATE	
AREAS CHECKED	

PLOT DATE = 4/19/2005  
 FILE NAME = c:\projects\15+00\ch.11\ch.11.dwg  
 PLOT SCALE = 1/8" = 100'  
 REFERENCE = BREF9

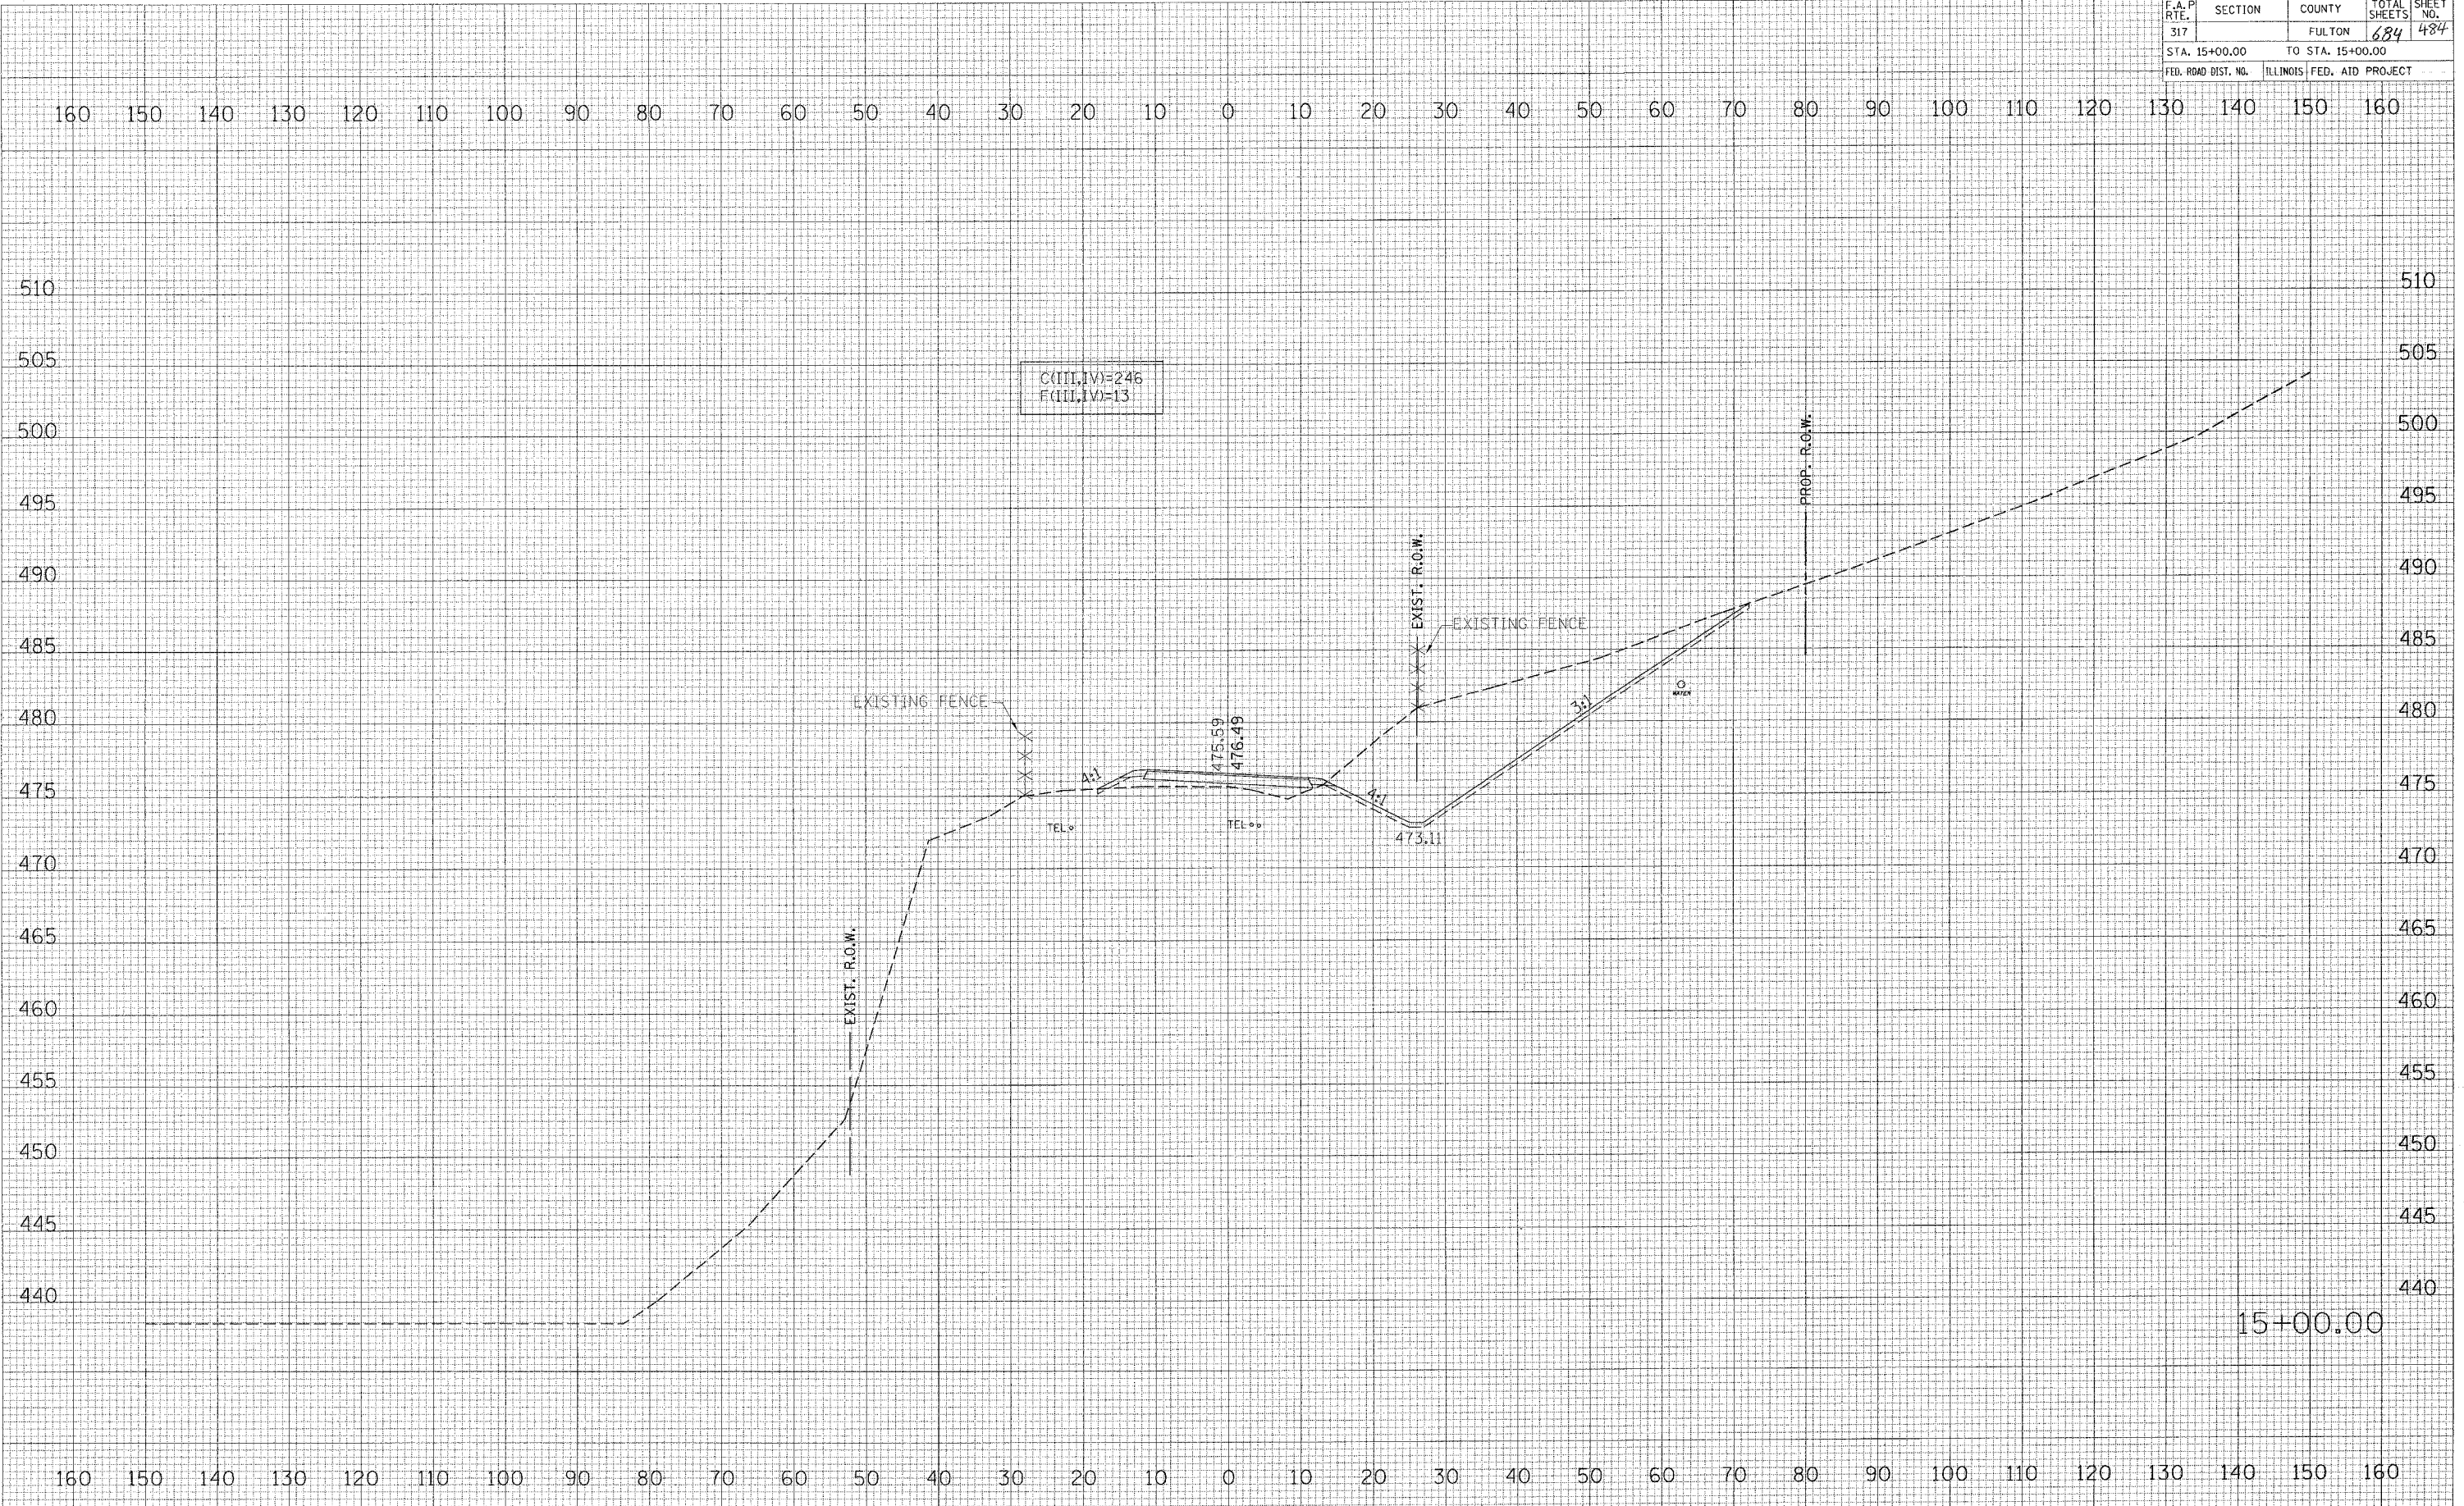

15+00.00

CH 11 EAST