

F.A.P. RTE.	SECTION	COUNTY	TOTAL SHEETS	SHEET NO.
317		FULTON	684	488
STA. 17+00.00		TO STA. 17+00.00		
FED. ROAD DIST. NO.	ILLINOIS FED. AID PROJECT			

BY	DATE


FINISH SURVEY	DATE

BY	DATE

ORIGINAL SURVEY	DATE

PLOT DATE = 4/9/2005  
 PLOT SCALE = 1"=40.00'  
 REFERENCE = #REF#

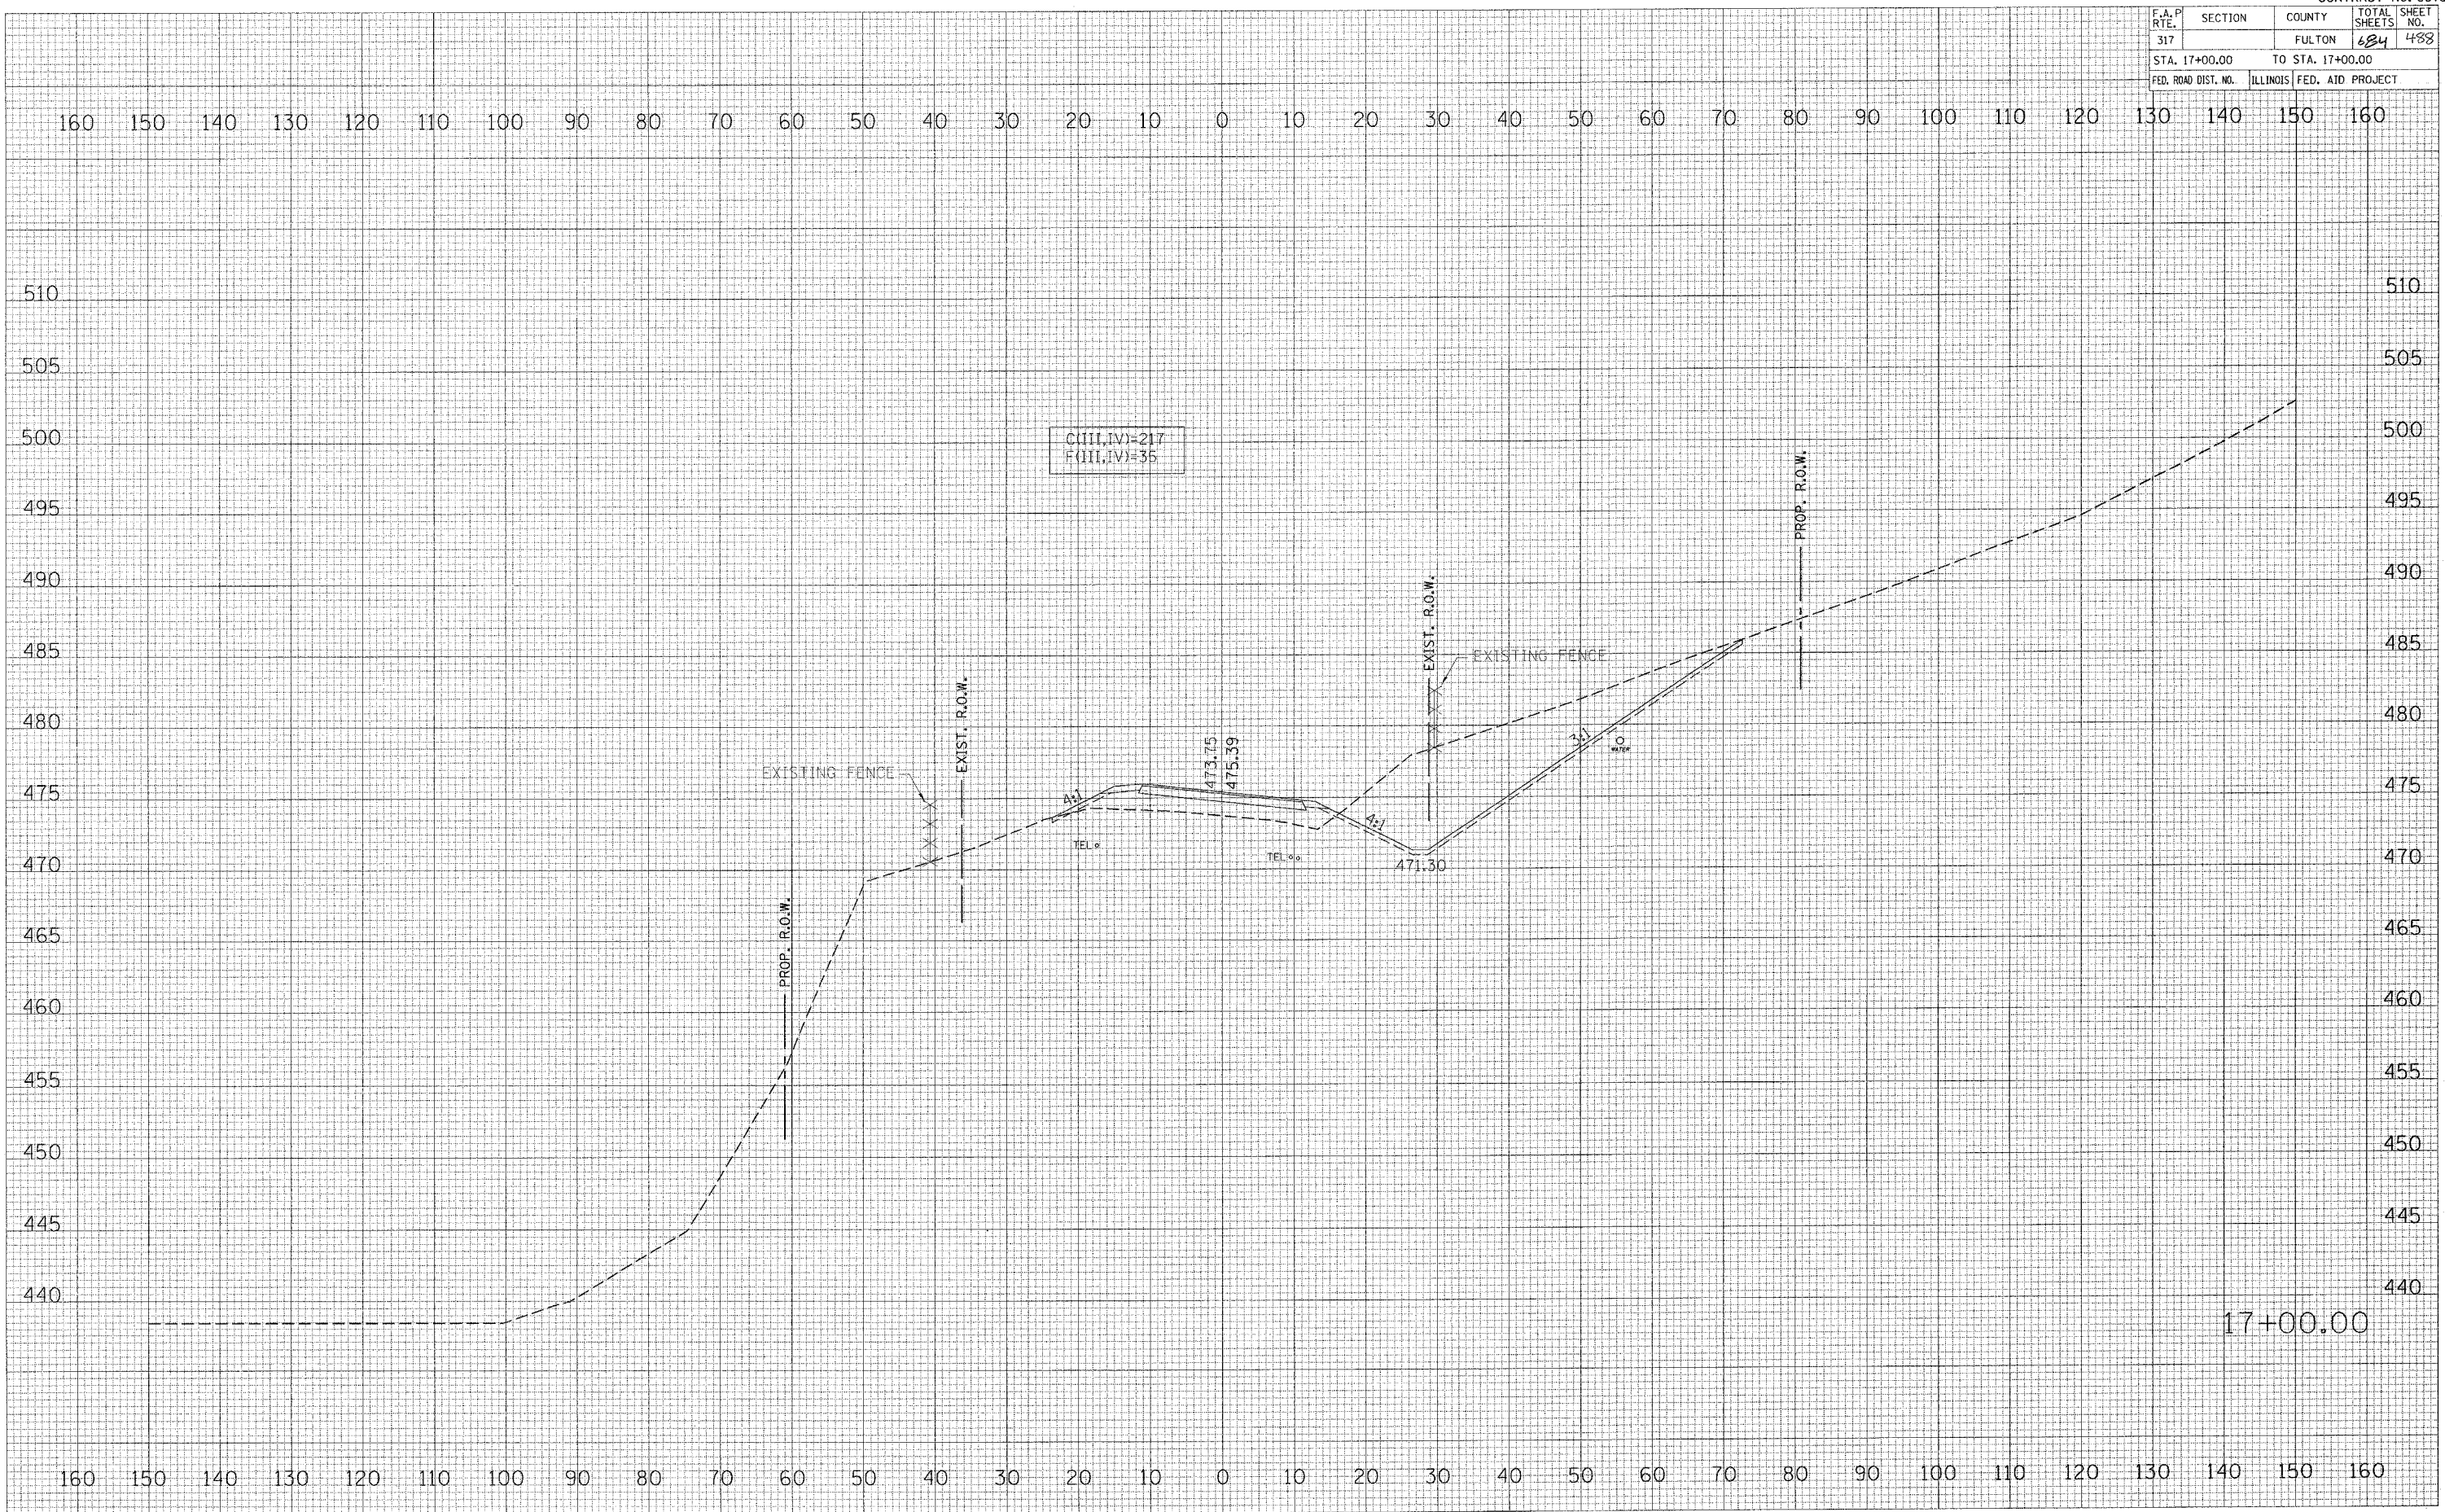

17+00.00

CH 11 EAST