


F.A.P. RTE.	SECTION	COUNTY	TOTAL SHEETS	SHEET NO.
317		FULTON	084	496
STA. 20+00.00		TO STA. 20+00.00		
FED. ROAD DIST. NO.	ILLINOIS	FED. AID PROJECT		

DATE	
BY	
SURVEYED	
TEMPLATE	
AREAS	
AREAS CHECKED	
FINAL	
NO.	

DATE	
BY	
ORIGINAL	
NO.	

PLOT DATE = 4/10/2005
 FILE NAME = c:\projects\1024\spoon\plot\2\ch11east.dwg
 PLOT SCALE = 1/8" = 100'
 REFERENCE = #REF#

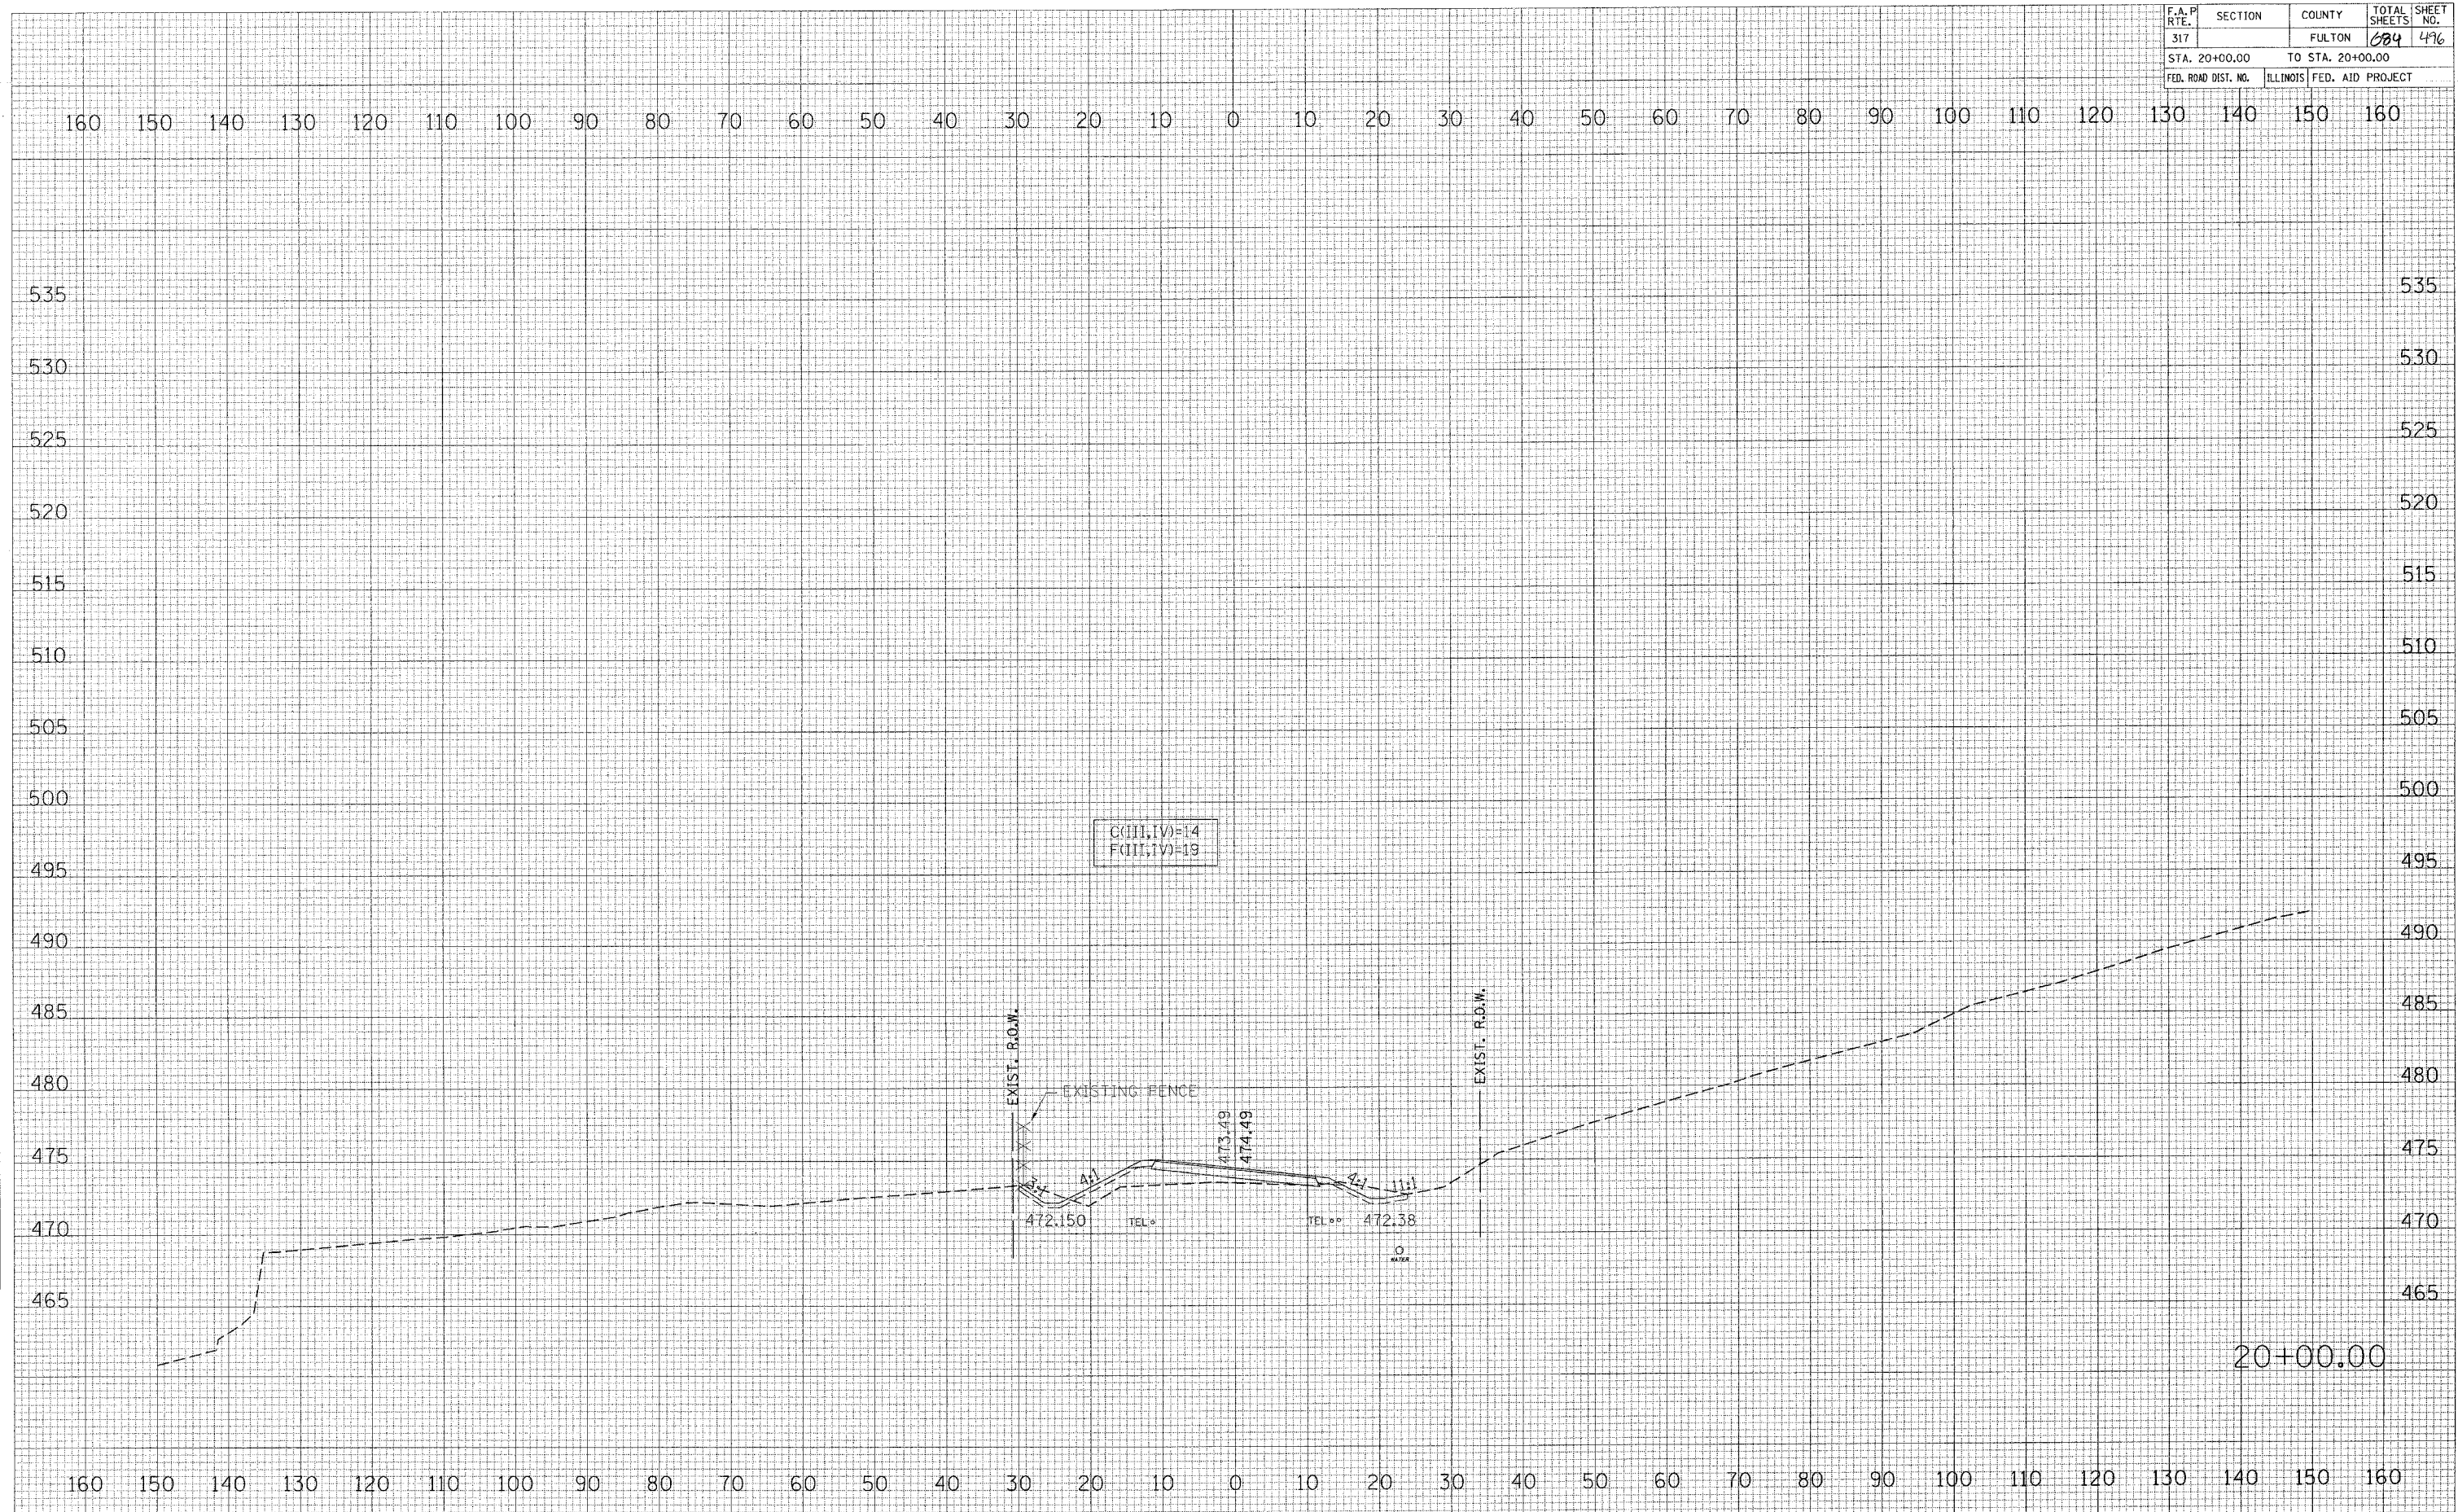

20+00.00

CH 11 EAST