


F.A.P. RTE.	SECTION	COUNTY	TOTAL SHEETS	SHEET NO.
317		FULTON	884	477
STA. 20+30.63		TO STA. 20+30.63		
FED. ROAD DIST. NO.		ILLINOIS FED. AID PROJECT		

FINAL SURVEY	DATE
NOTE BOOK	BY
NO.	
REVISIONS	
PLOTTED	
TEMP. LATE	
AREAS	
DESIGNED	

ORIGINAL SURVEY	DATE
NOTE BOOK	BY
NO.	
REVISIONS	
PLOTTED	
TEMP. LATE	
AREAS	
DESIGNED	

PLOT DATE = 4/6/2005
 FILE NAME = c:\p\projects\1124\spoon.ph_2\sheet\1124\88753.dwg
 PLOT SCALE = 10.0000 / IN.
 REFERENCE = SHEET#

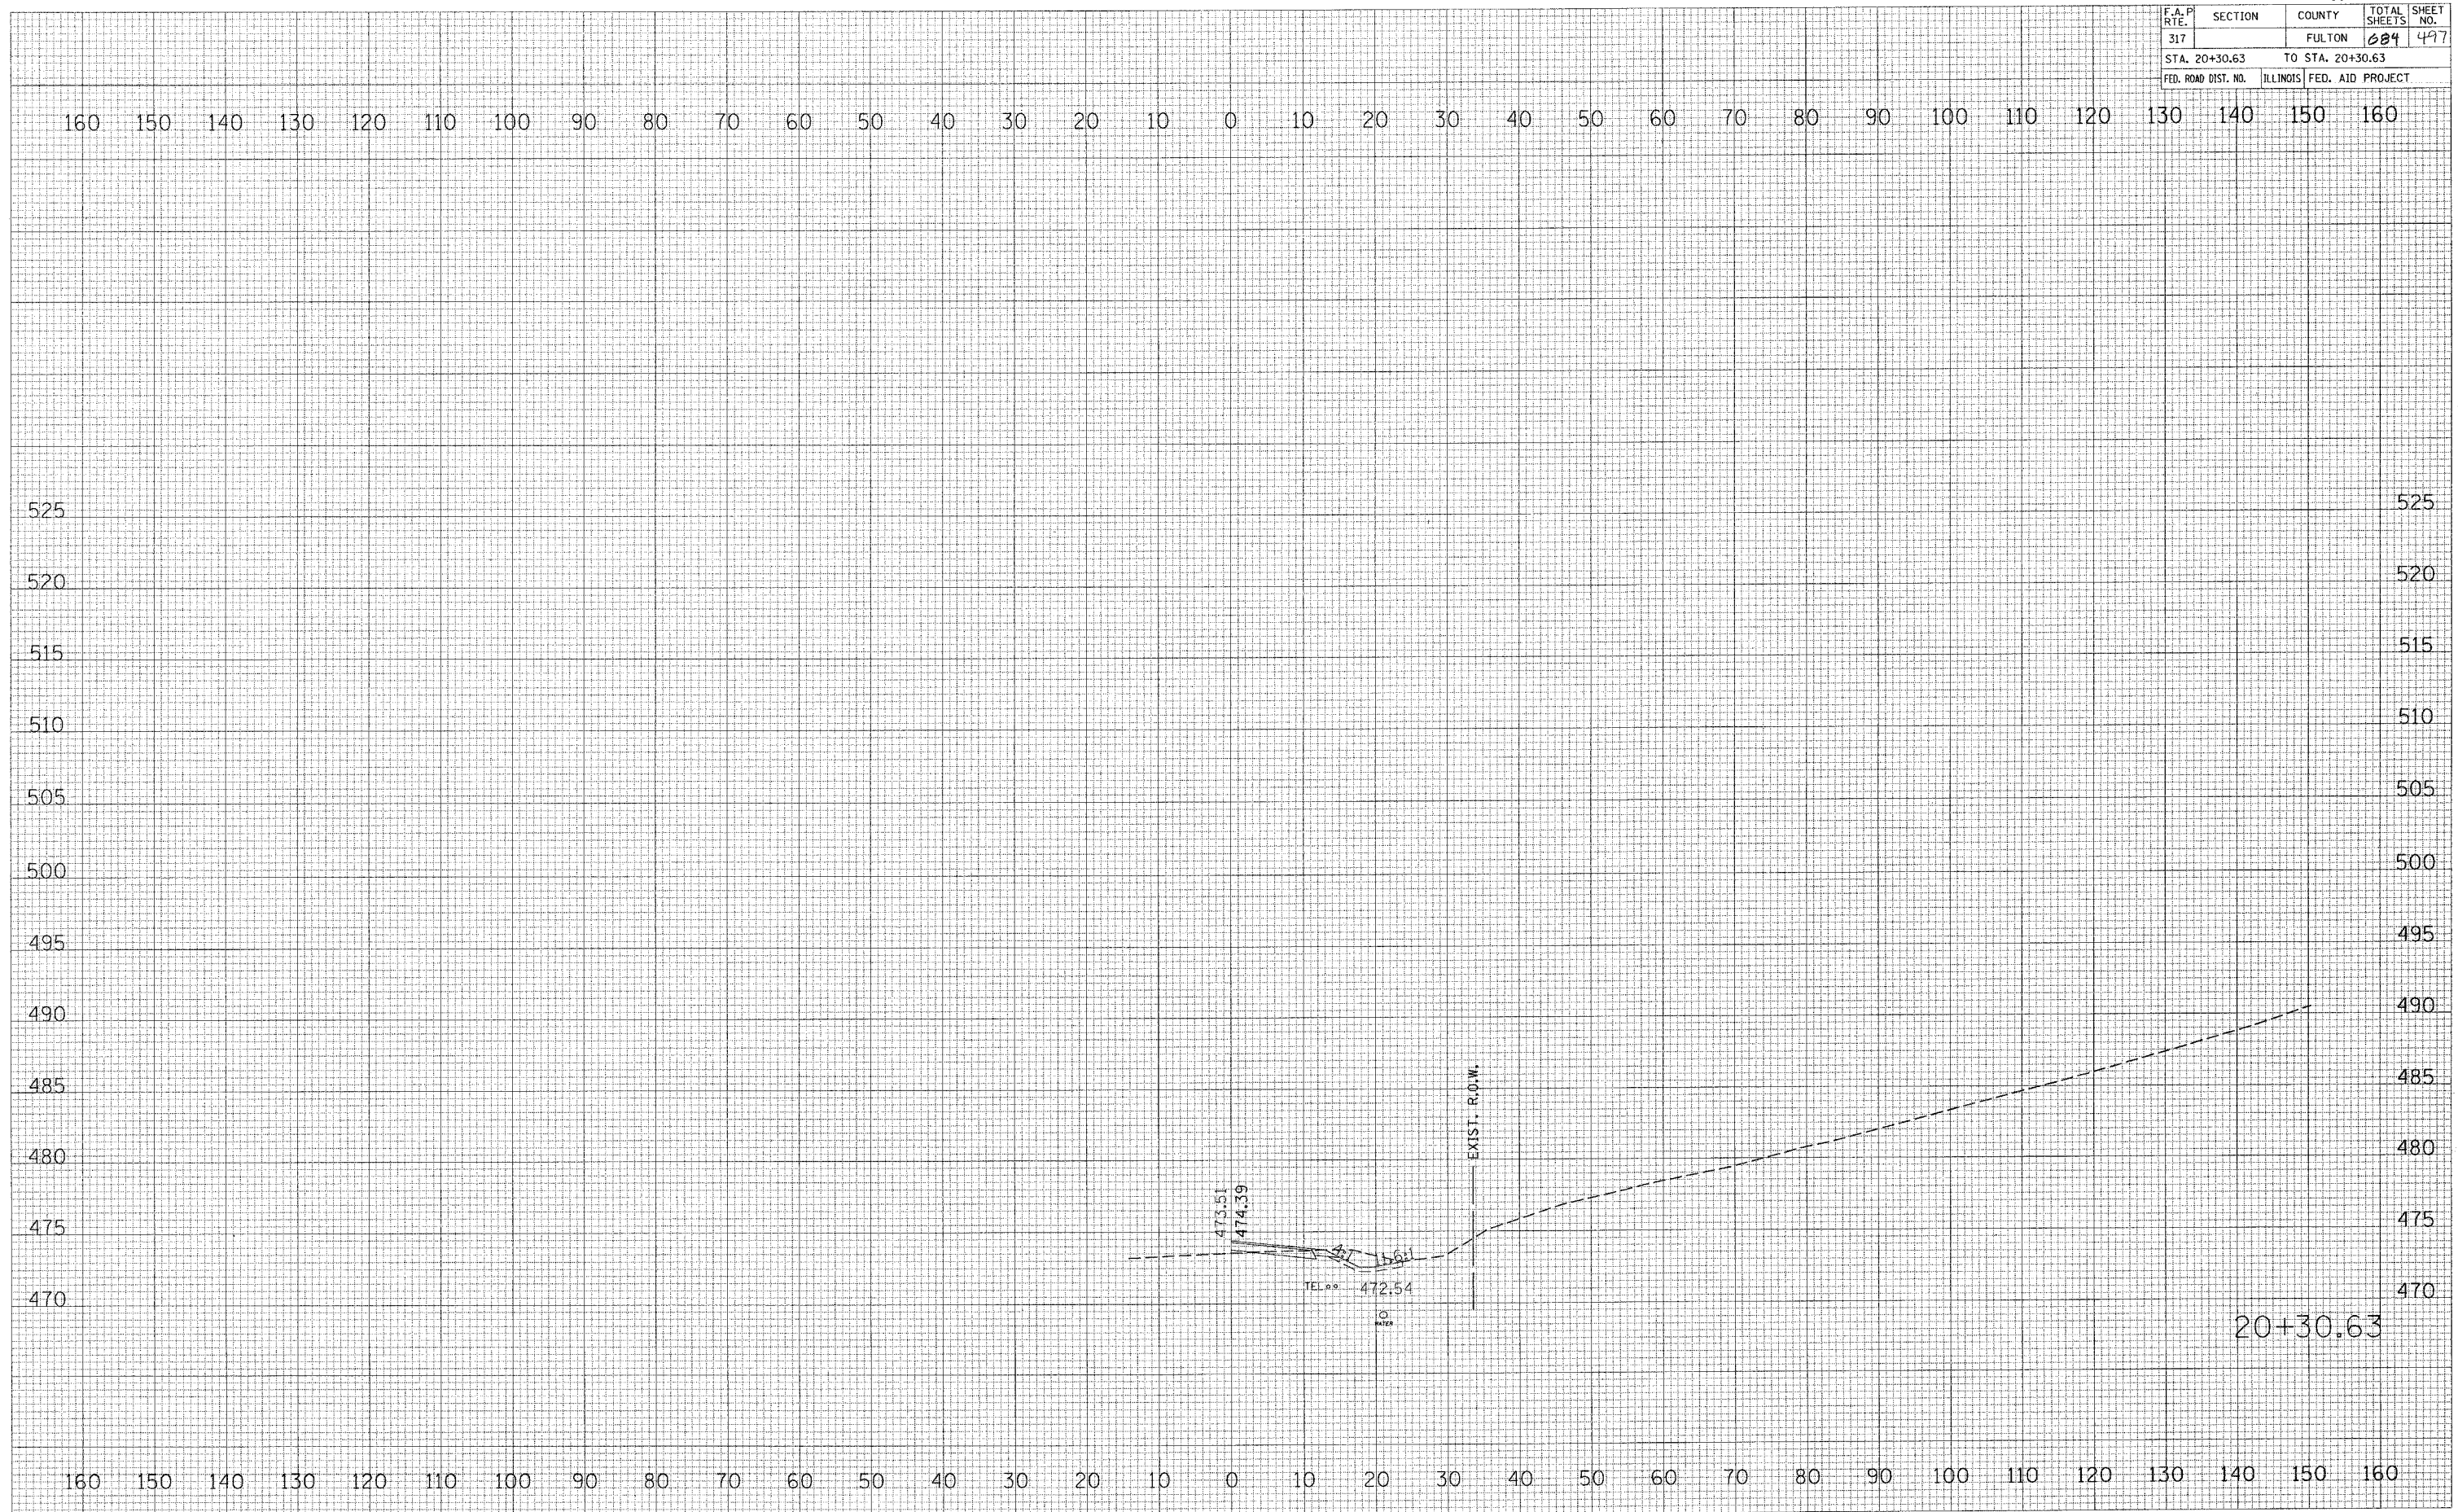

20+30.63

CH 11 EAST