


F.A.P. RTE.	SECTION	COUNTY	TOTAL SHEETS	SHEET NO.
317		FULTON	284	498
STA. 20+67.41		TO STA. 20+67.41		
FED. ROAD DIST. NO.		ILLINOIS FED. AID PROJECT		

BY	DATE

BY	DATE

PLOT DATE = 1/15/2005
 FILE NAME = C:\102000\102000.dwg
 PLOT SCALE = 10.0000 / IN.
 REFERENCE = 89E9

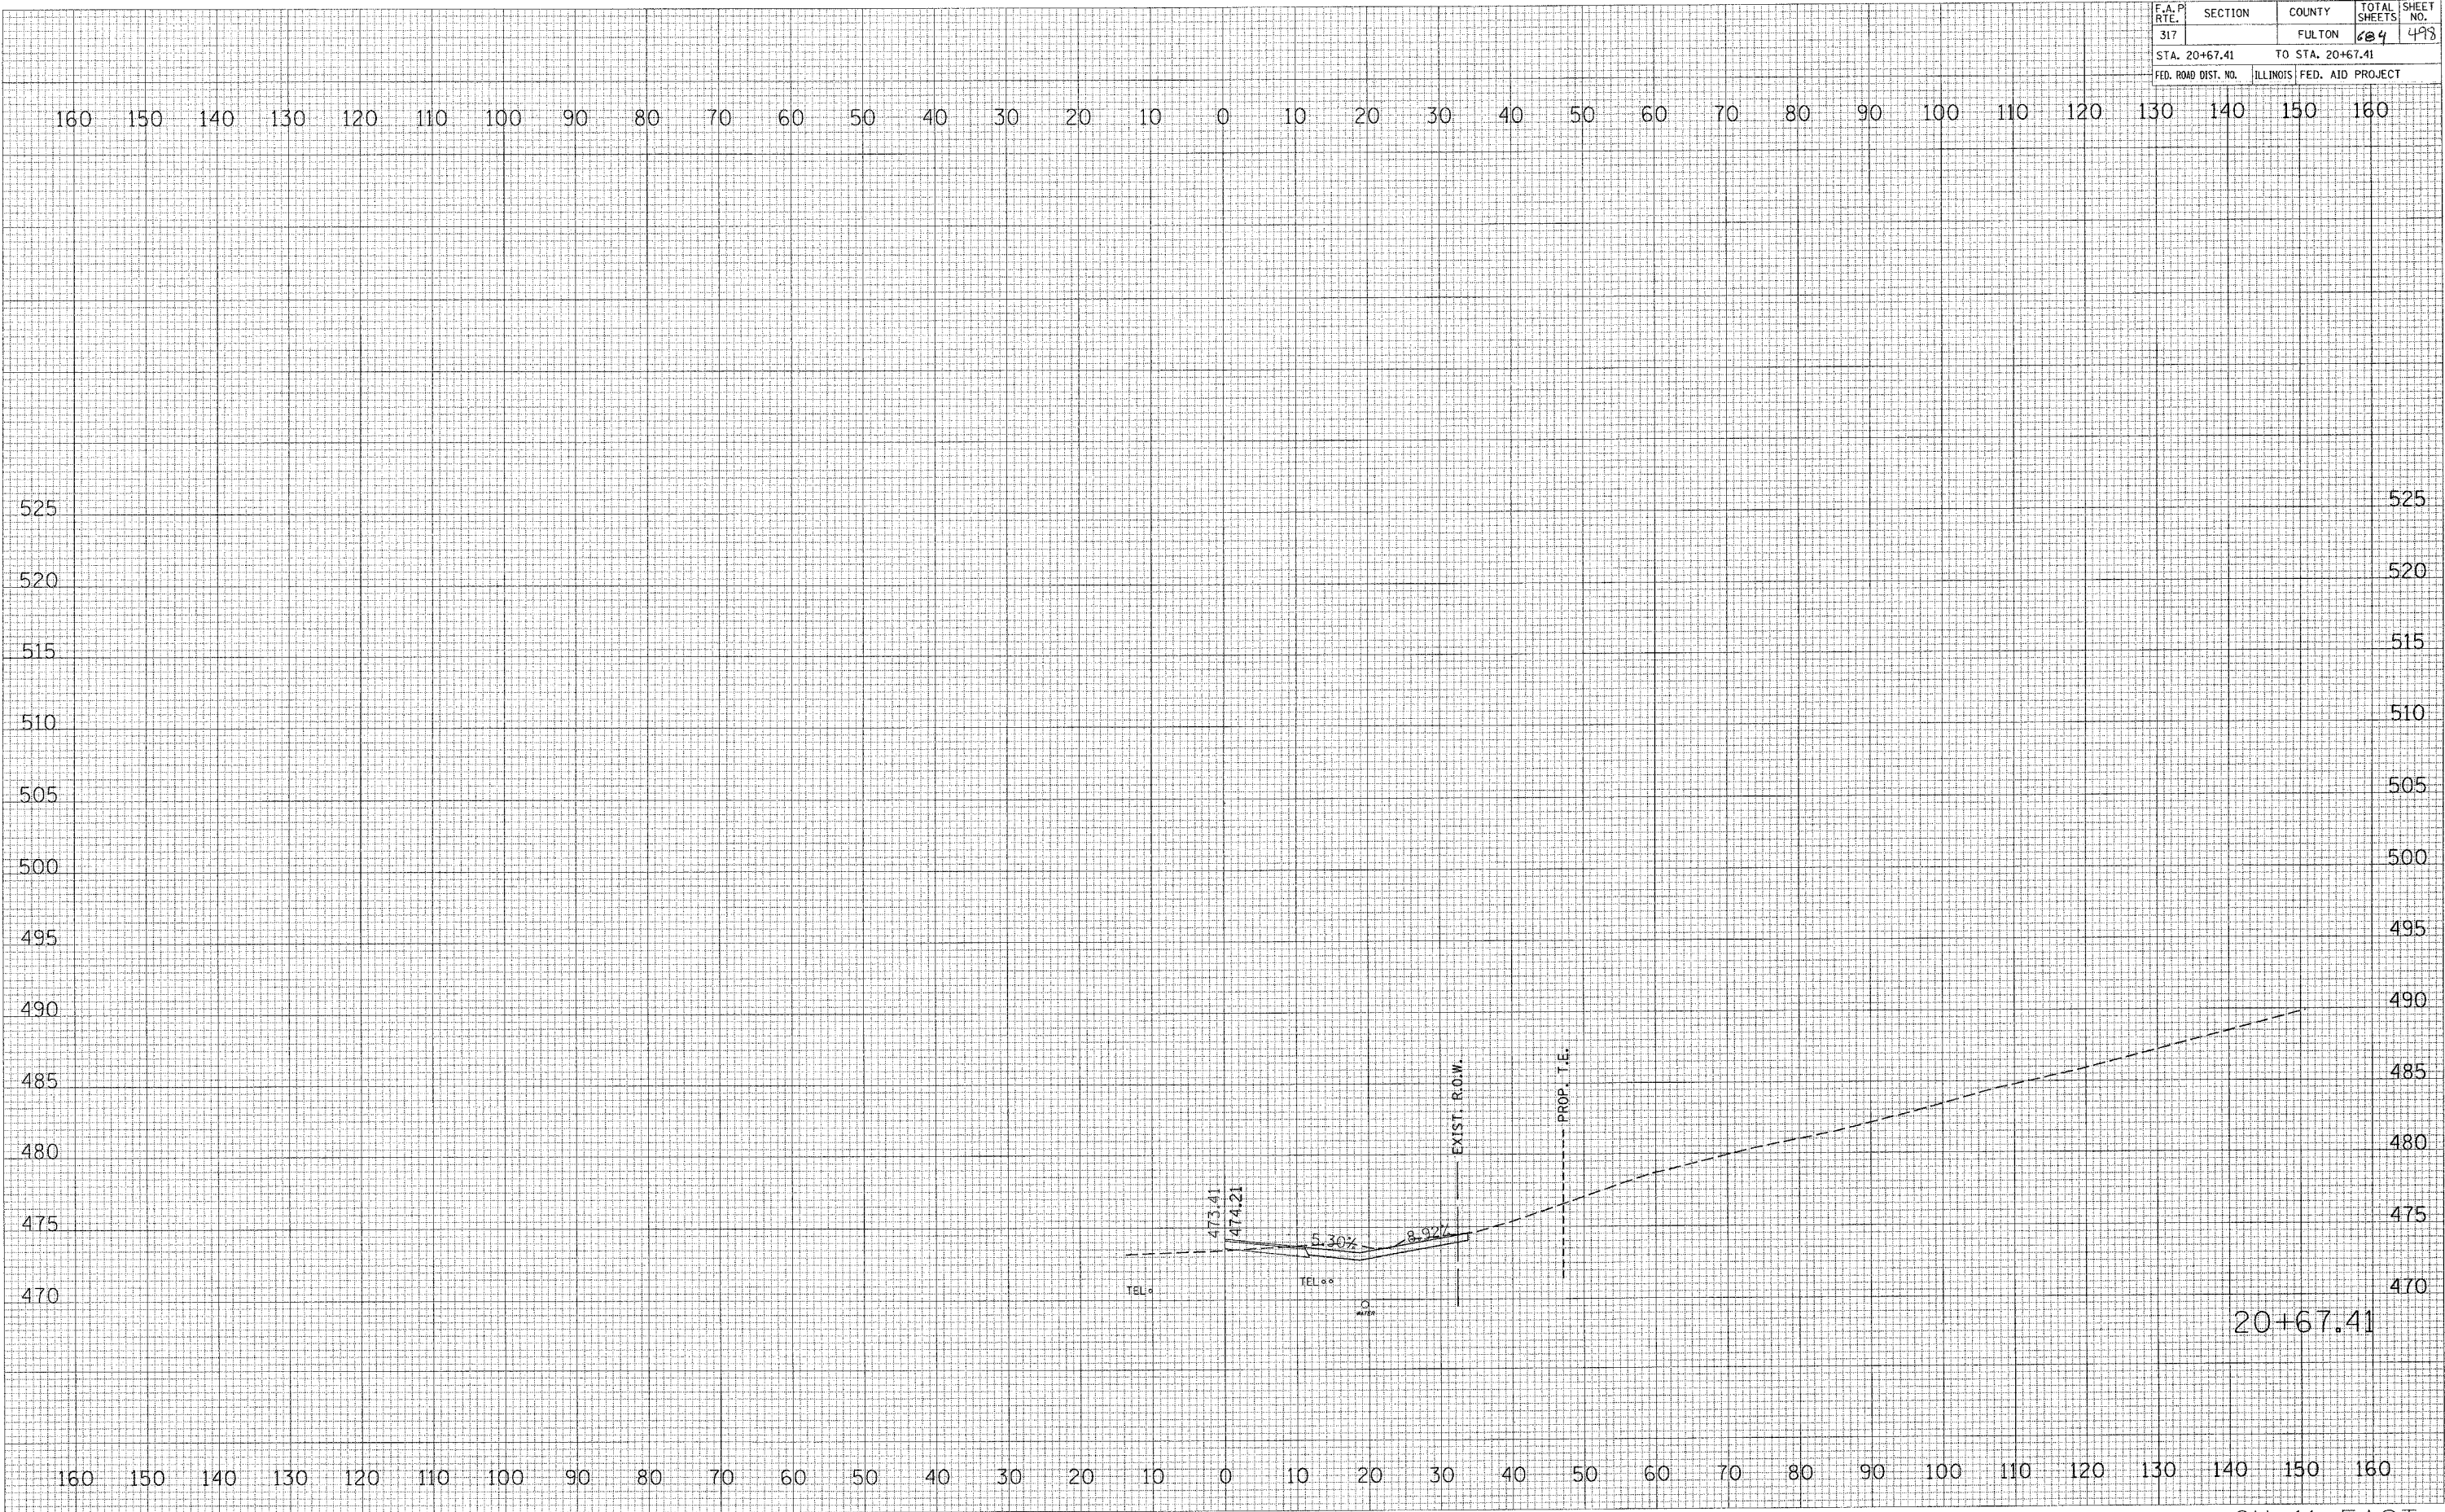

CH 11 EAST