


F.A.P. RTE.	SECTION	COUNTY	TOTAL SHEETS	SHEET NO.
317		FULTON	684	511
STA. 11+25.00		TO STA. 11+25.00		
FED. ROAD DIST. NO.	ILLINOIS	FED. AID PROJECT		

FINAL SURVEY NOTE BOOK NO.	BY	DATE

ORIGINAL SURVEY NO.	BY	DATE

PLOT DATE = 4/6/2008  
 FILE NAME = c:\p1\11+25\11+25\11+25.dwg  
 PLOT SCALE = 1/8" = 100'-0"  
 REFERENCE = #REF!

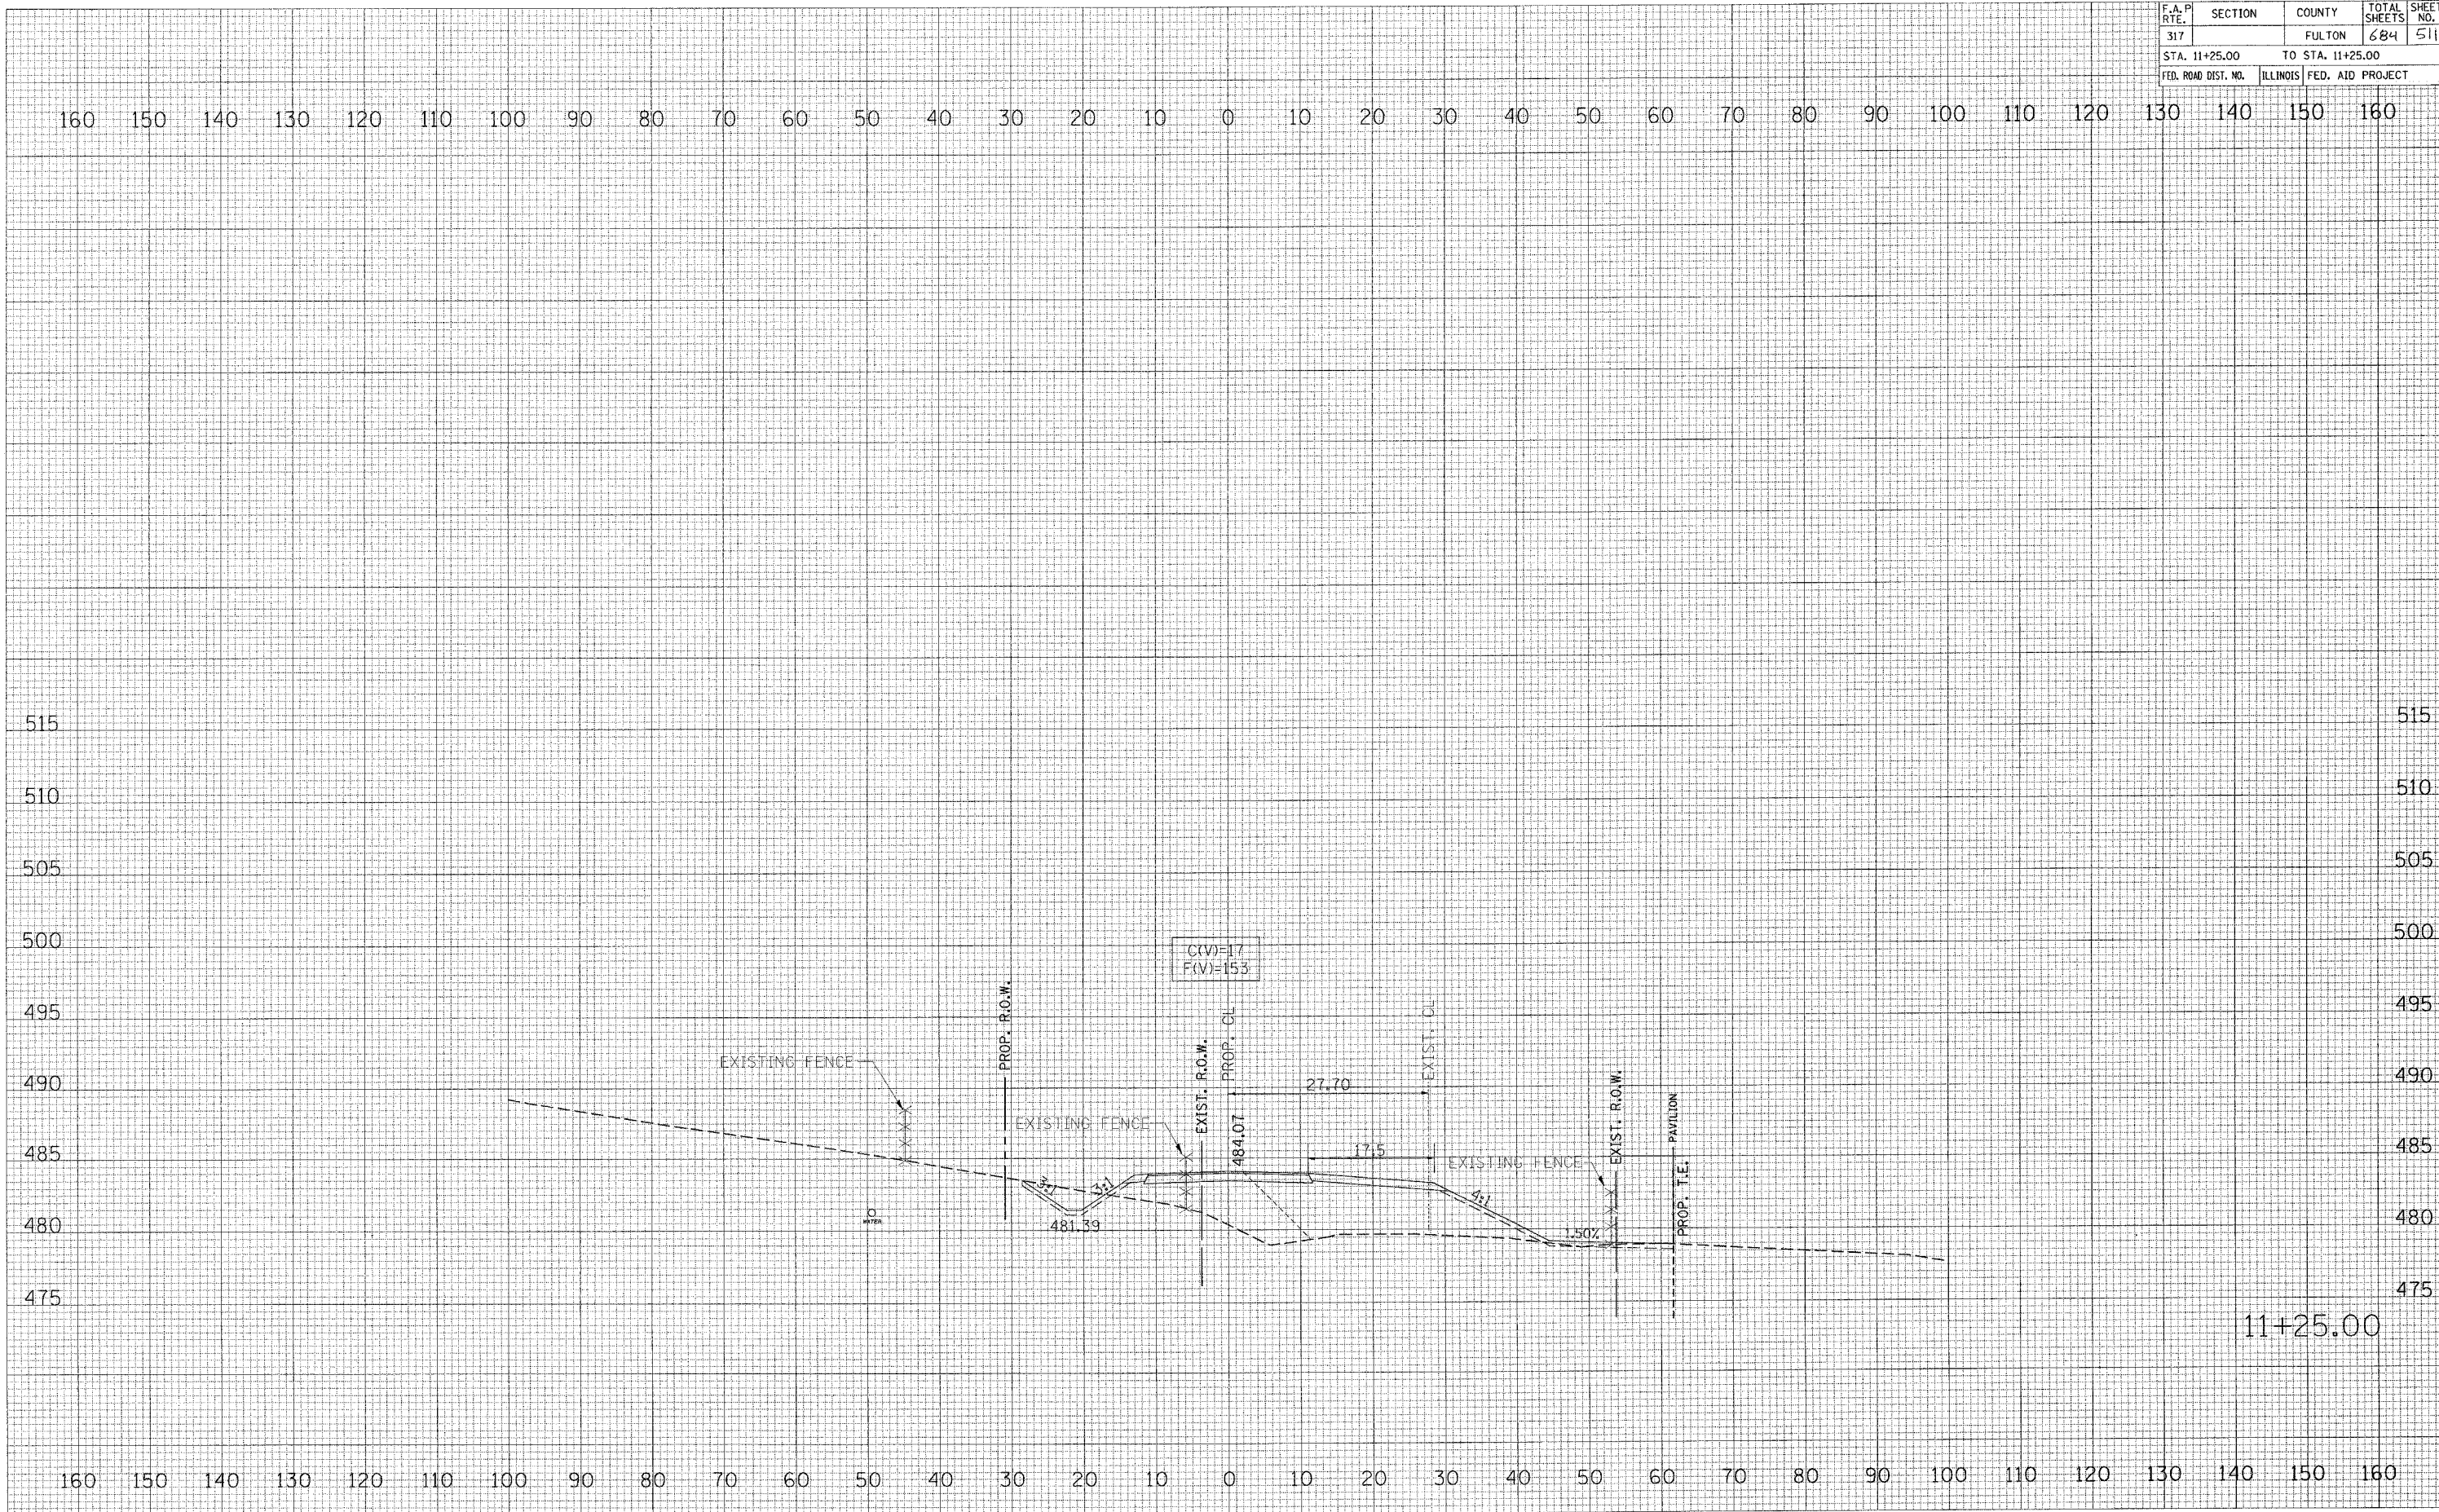

11+25.00

CH 11 WEST