


F.A.P. RTE.	SECTION	COUNTY	TOTAL SHEETS	SHEET NO.
317		FULTON	684	515
STA. 12+25.00		TO STA. 12+25.00		
FED. ROAD DIST. NO.		ILLINOIS FED. AID PROJECT		

FINAL SURVEY	DESIGNED	DATE
NOTE BOOK	PLOTTED	BY
NO.	AREAS CHECKED	

ORIGINAL SURVEY	DESIGNED	DATE
NO.	PLOTTED	BY
	AREAS CHECKED	

PLOT DATE = 4/8/2005
 FILE NAME = c:\pwork\proj\12+25.00\ph_2\where\12+25.00.dwg
 PLOT SCALE = 1/8" = 100'-0"
 REFERENCE = 4 PAGES

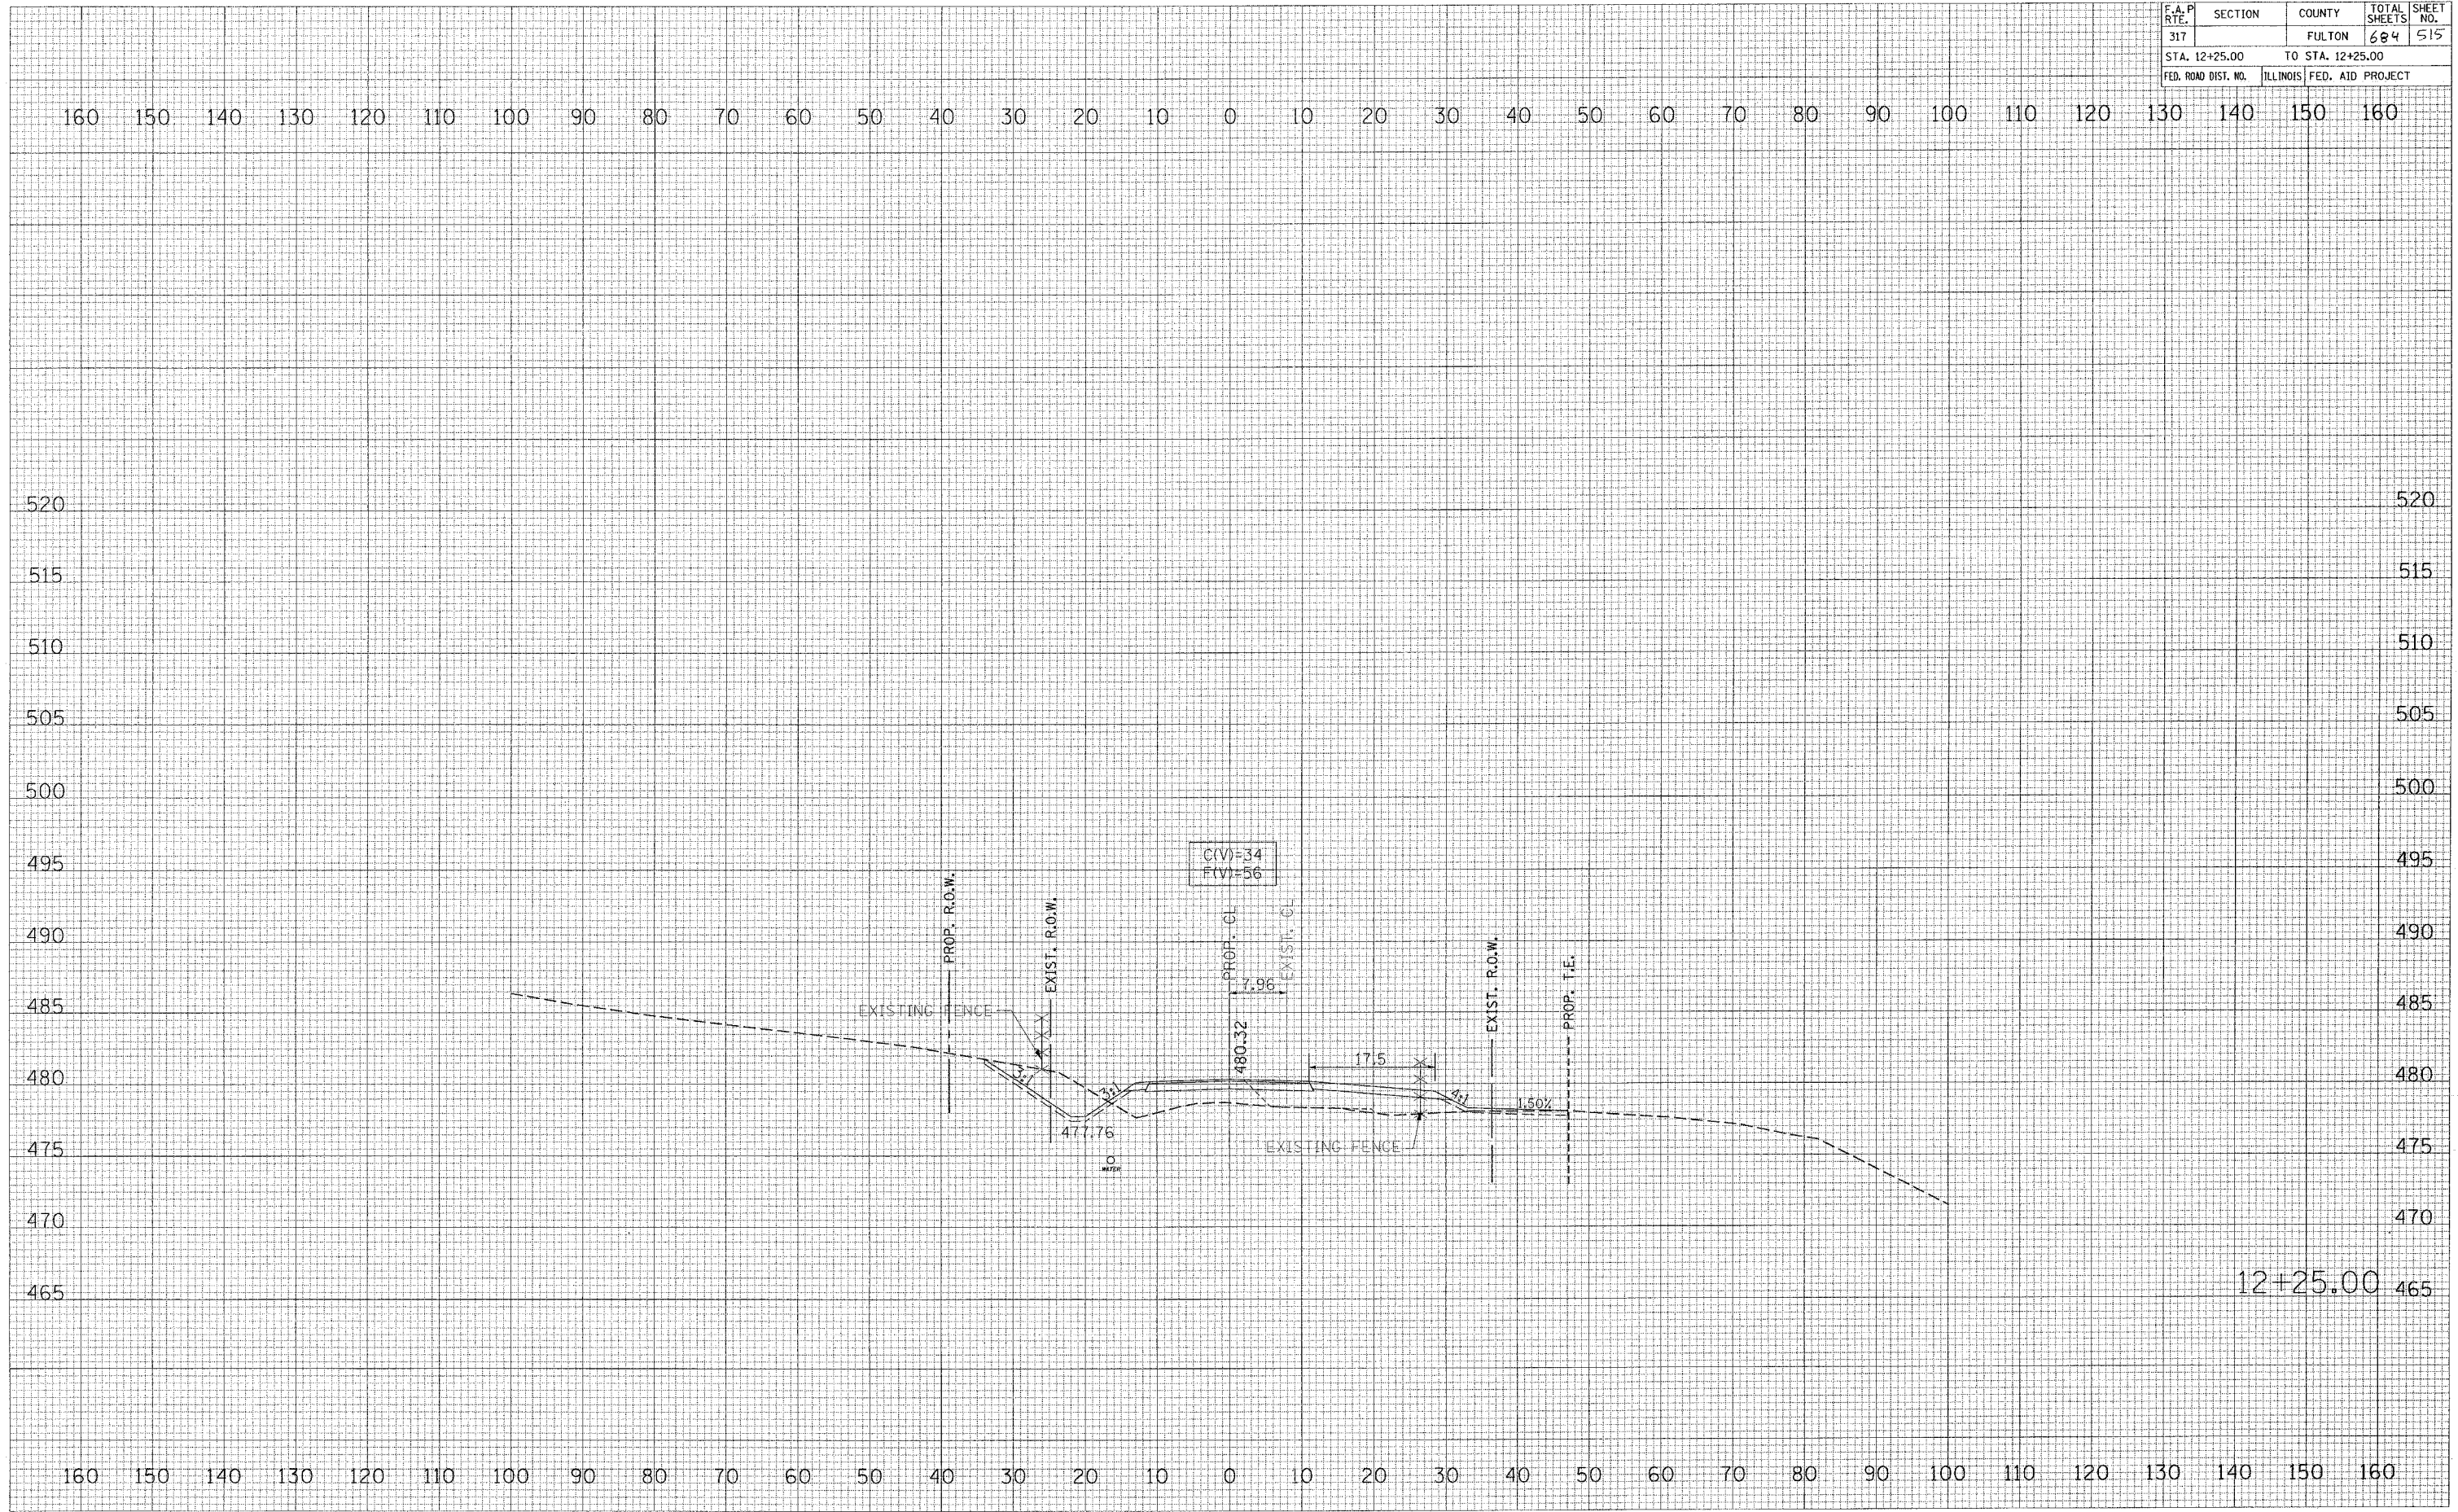

12+25.00

CH 11 WEST