


F.A.P. RTE.	SECTION	COUNTY	TOTAL SHEETS	SHEET NO.
317		FULTON	604	516
STA. 12+50.00		TO STA. 12+50.00		
FED. ROAD DIST. NO.	ILLINOIS	FED. AID PROJECT		

FINAL SURVEY	SURVEYED	DATE
NOTE BOOK	PLOTTED	
NO.	AREAS CHECKED	

ORIGINAL SURVEY	SURVEYED	DATE
NO.	PLOTTED	
	AREAS CHECKED	

PLOT DATE = 1/6/2005
 FILE NAME = c:\p12\1244000\p1244000.dwg
 PLOT SCALE = 10.00000 / IN.
 REFERENCE = 818F8

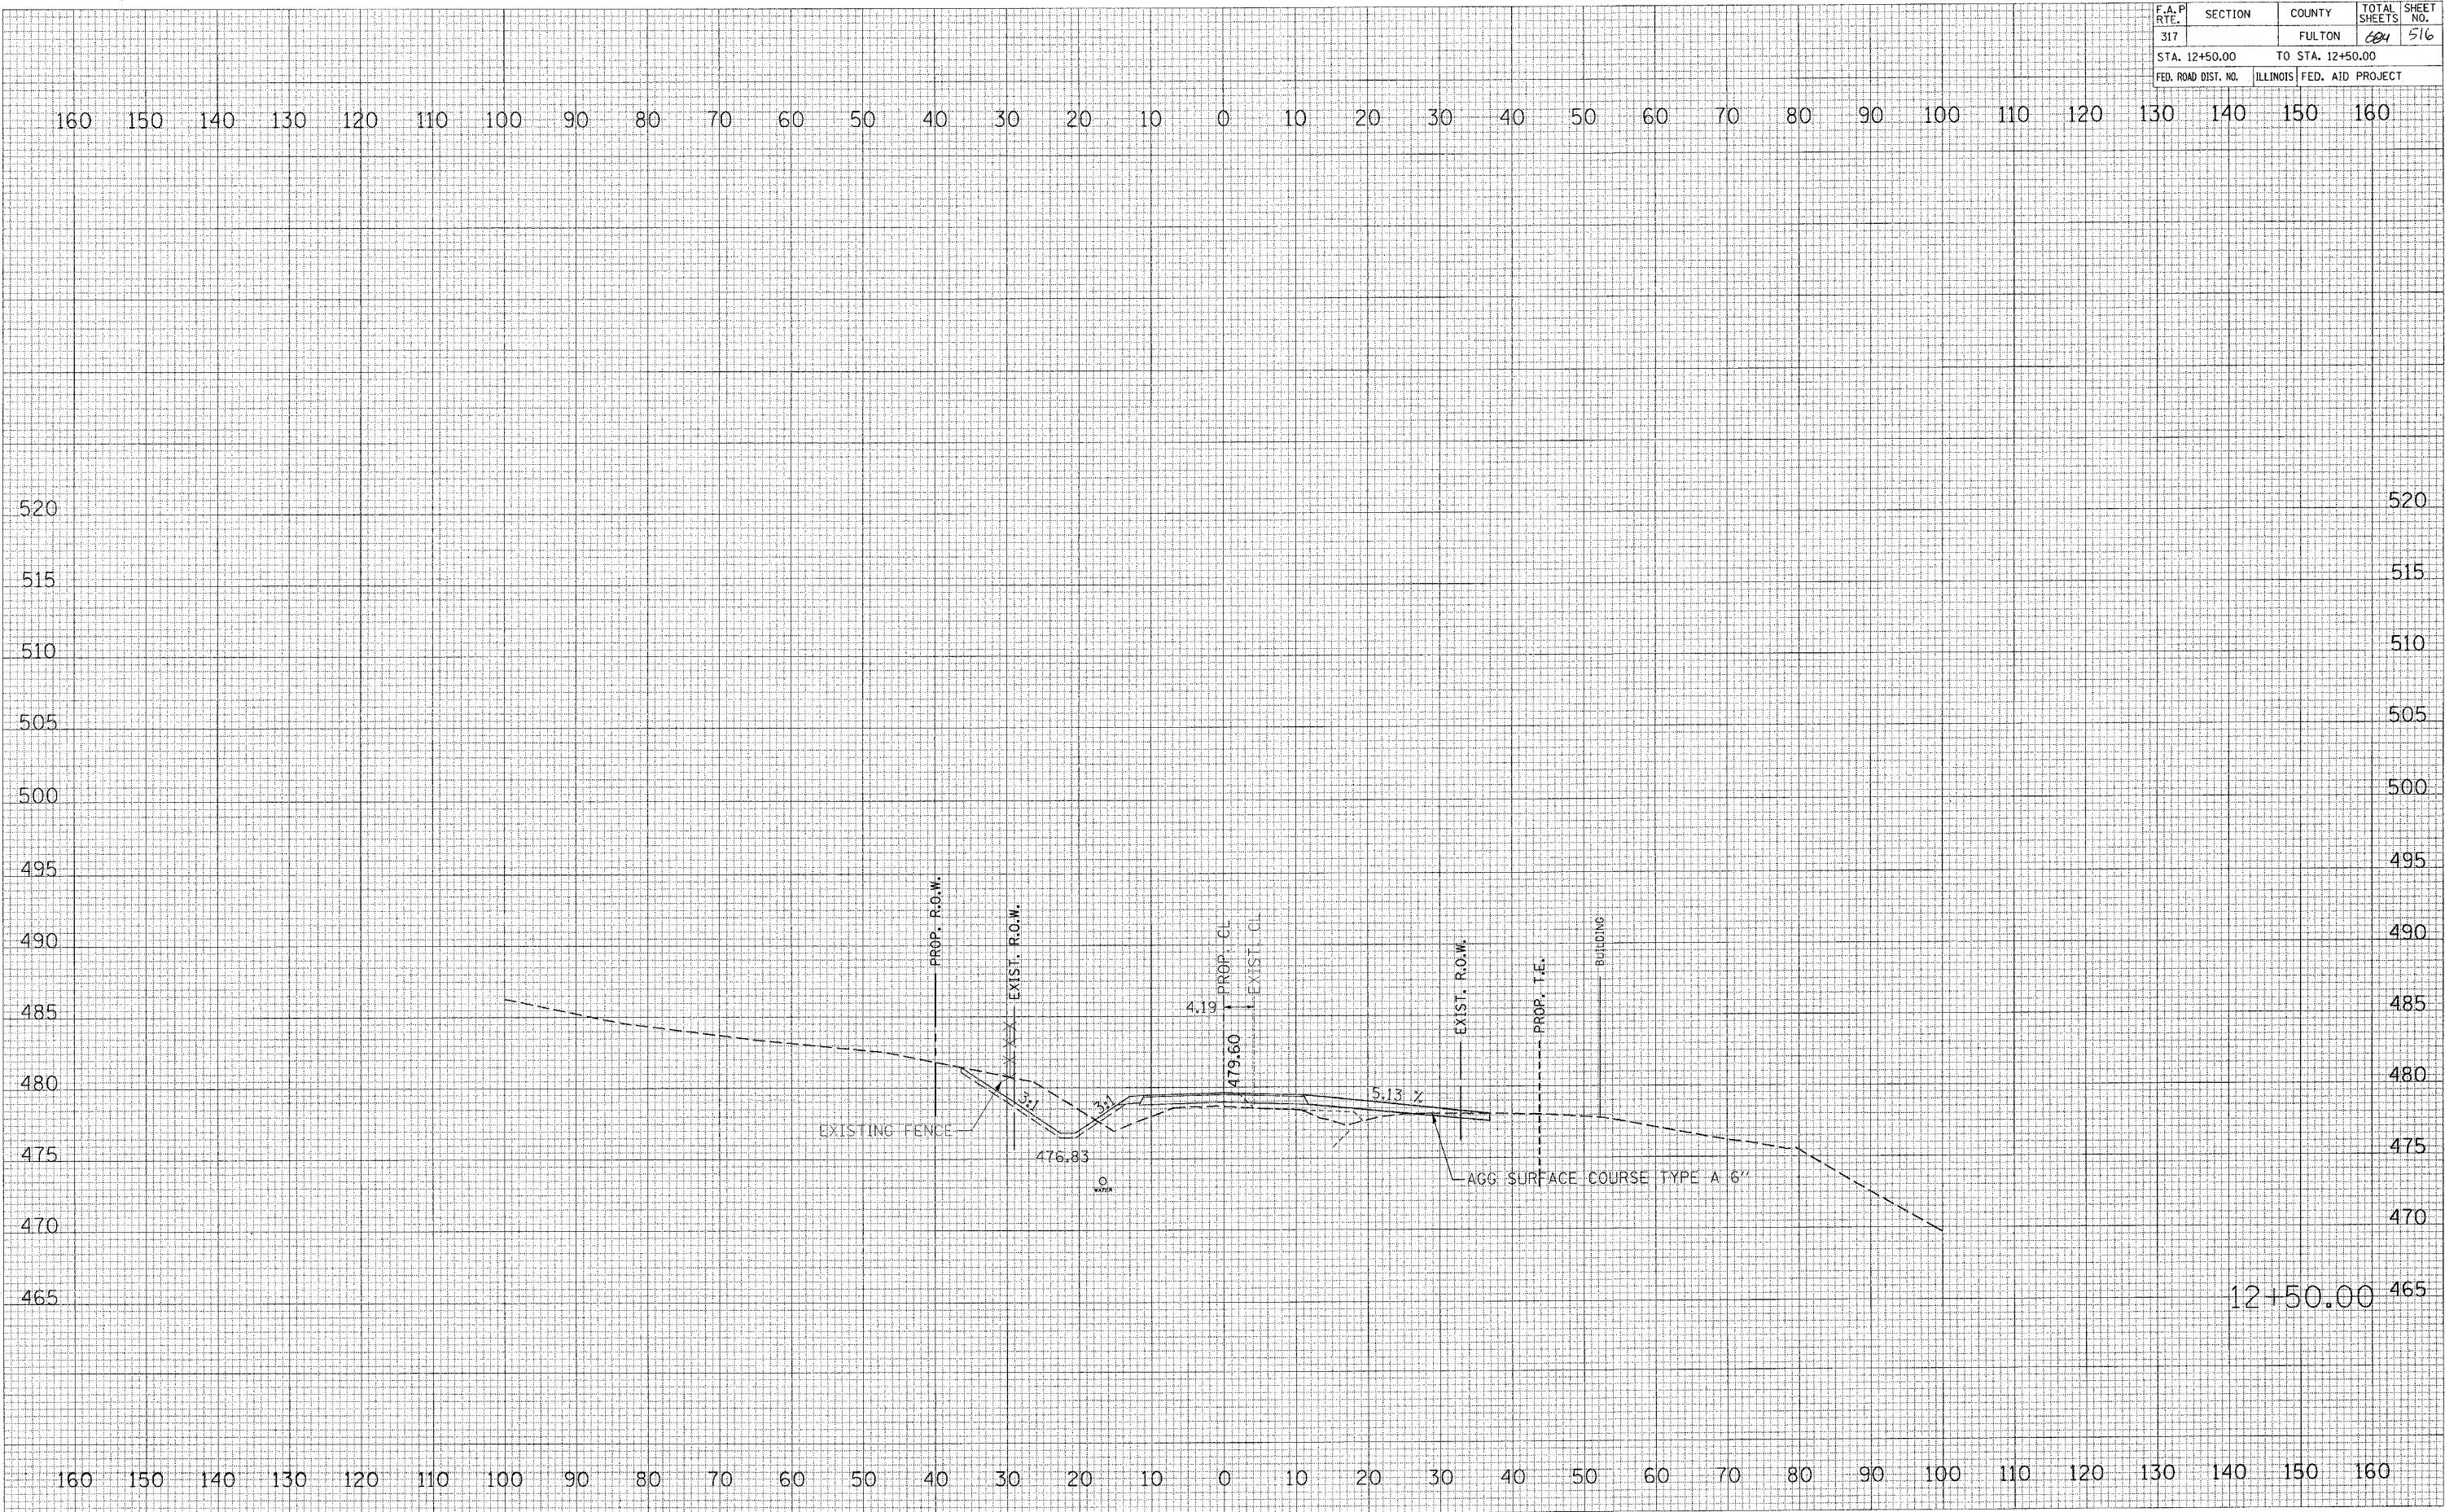

12+50.00

CH 11 WEST