


F.A. P. RTE.	SECTION	COUNTY	TOTAL SHEETS	SHEET NO.
317		FULTON	604	518
STA. 12+90.25		TO STA. 12+90.25		
FED. ROAD DIST. NO.		ILLINOIS FED. AID PROJECT		

FINAL SURVEY	SURVEYED	DATE
NOTE BOOK	PLOTTED	
NO.	AREAS CHECKED	

ORIGINAL SURVEY	SURVEYED	DATE
NO.	PLOTTED	
	AREAS CHECKED	

PLOT DATE = 4/8/2005
 FILE NAME = c:\projects\va24\spoon.ph_2\area\12+90.25.dwg
 PLOT SCALE = 1/8" = 1' IN.
 REFERENCE = #REF!

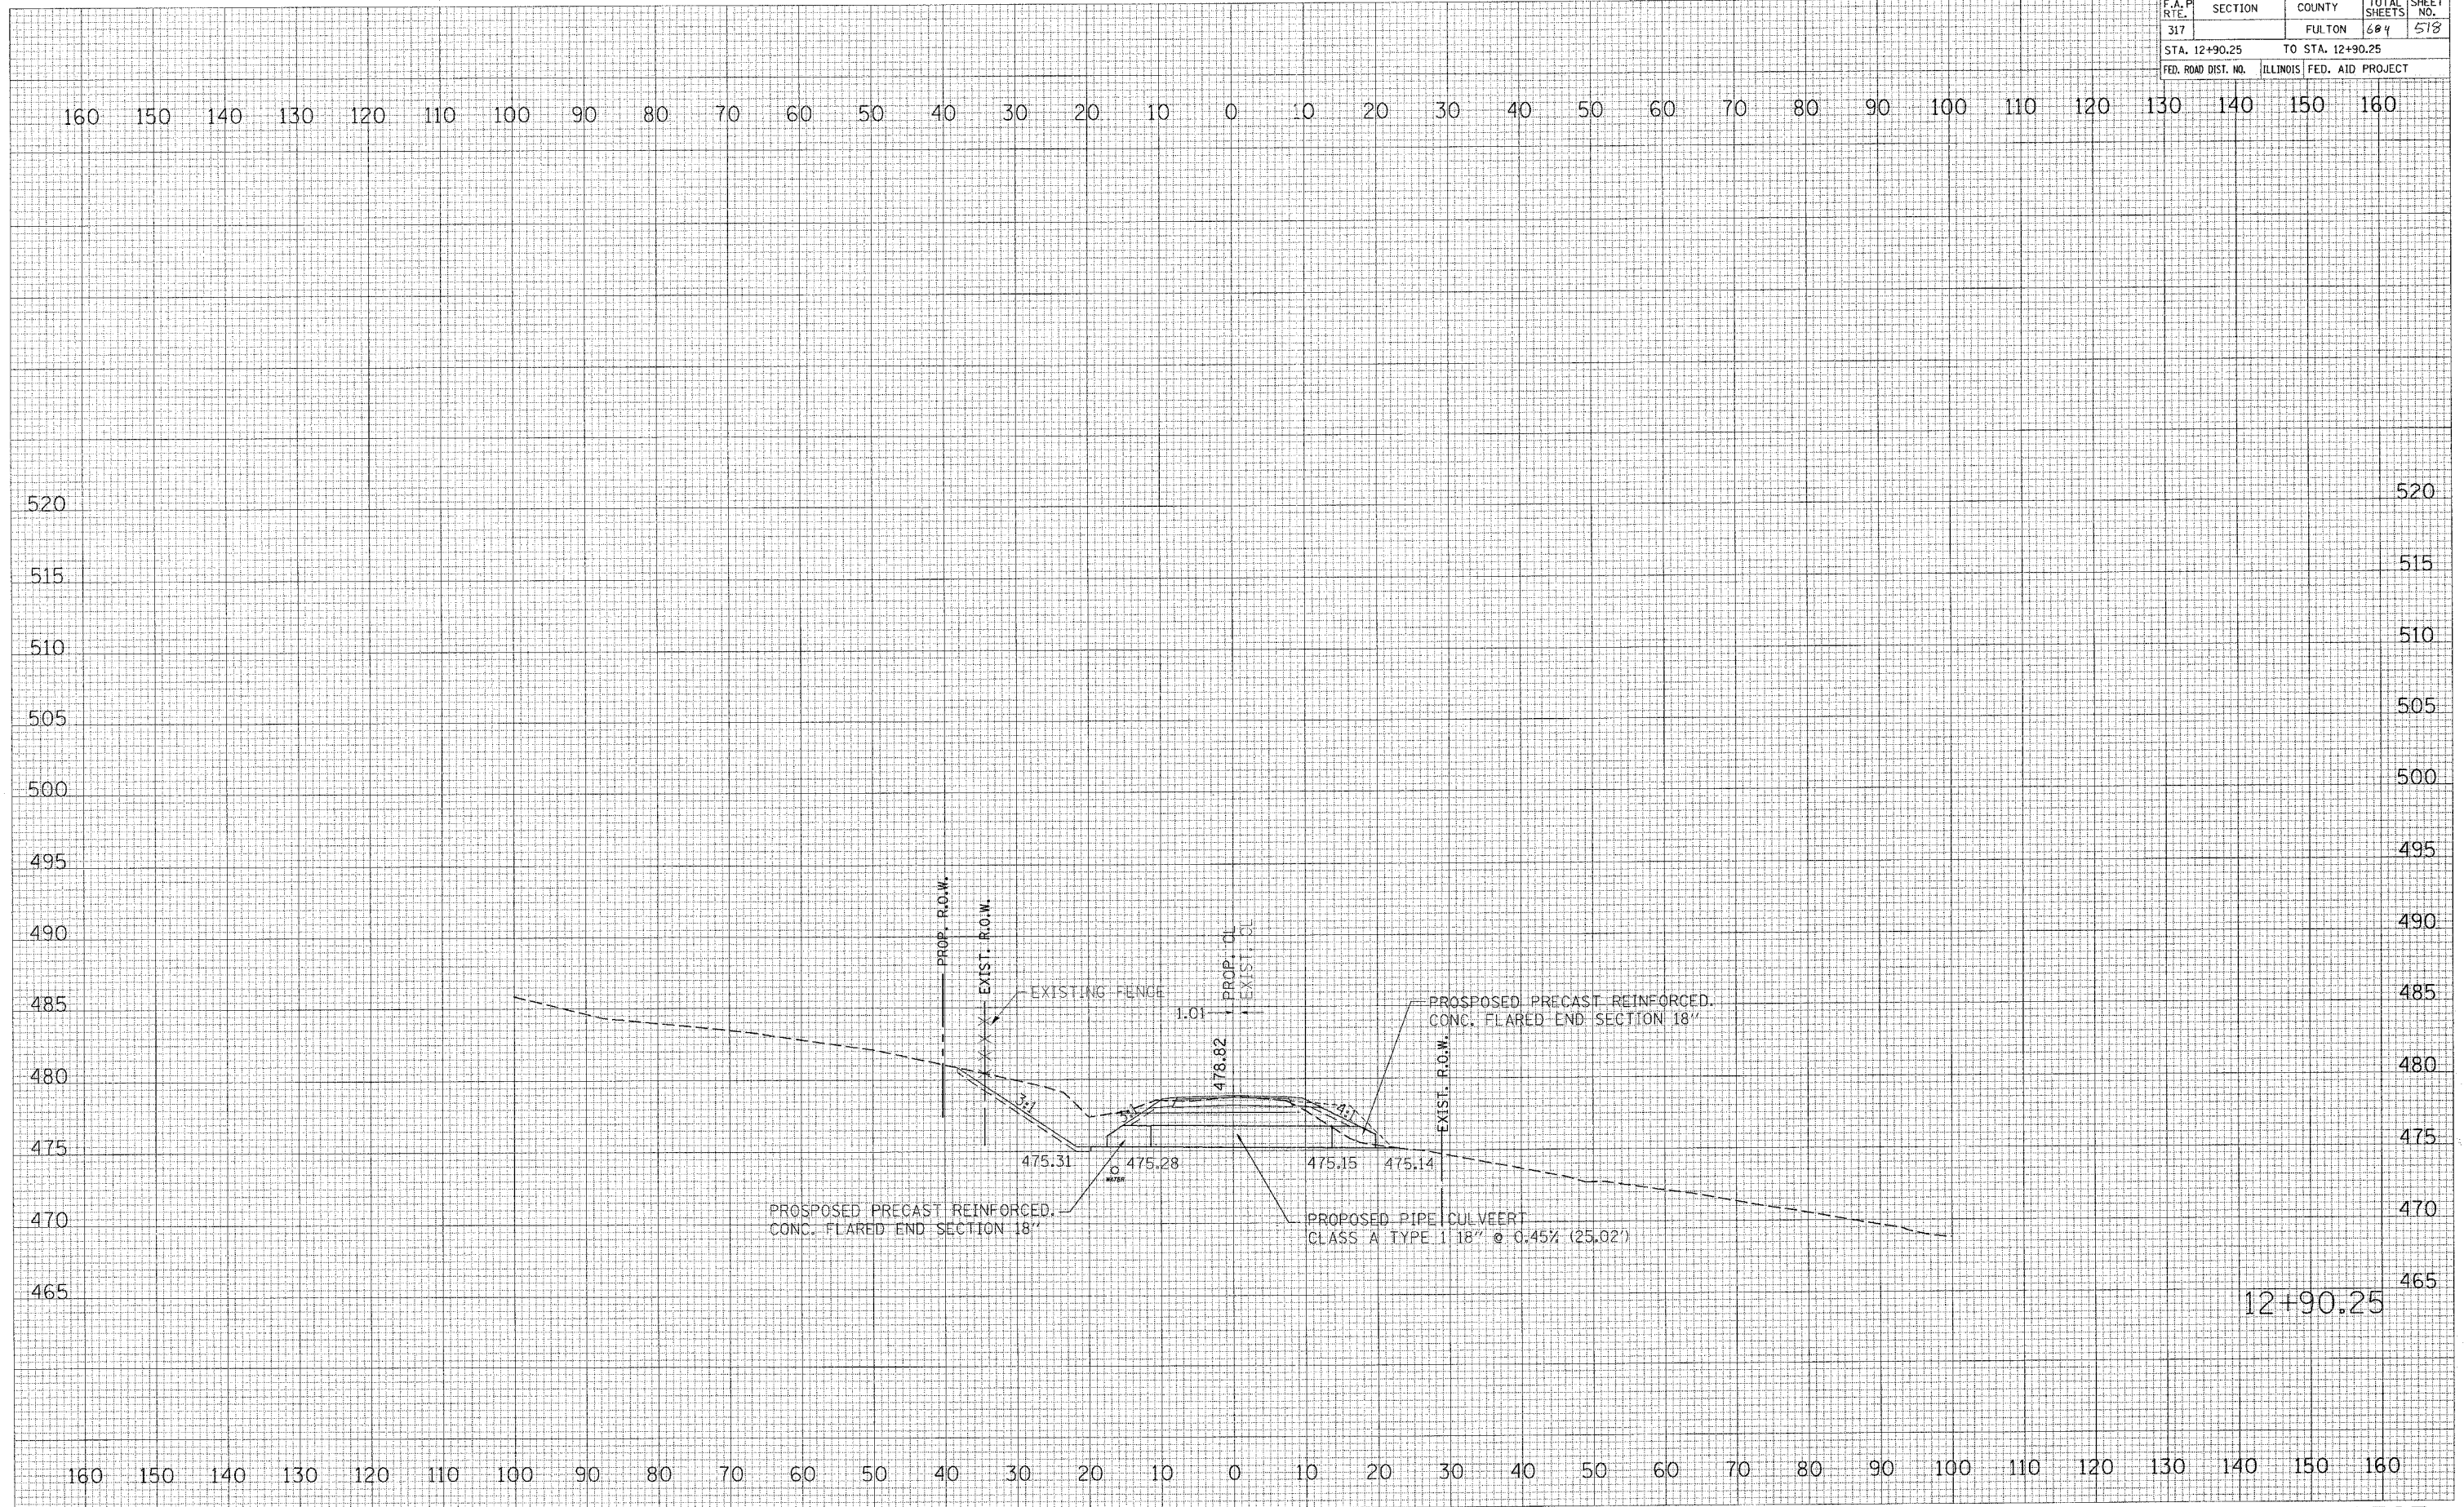

12+90.25

CH 11 WEST