


F.A.P. RTE.	SECTION	COUNTY	TOTAL SHEETS	SHEET NO.
317		FULTON	684	524
STA. 14+25.00		TO STA. 14+50.00		
FED. ROAD DIST. NO.		ILLINOIS FED. AID PROJECT		

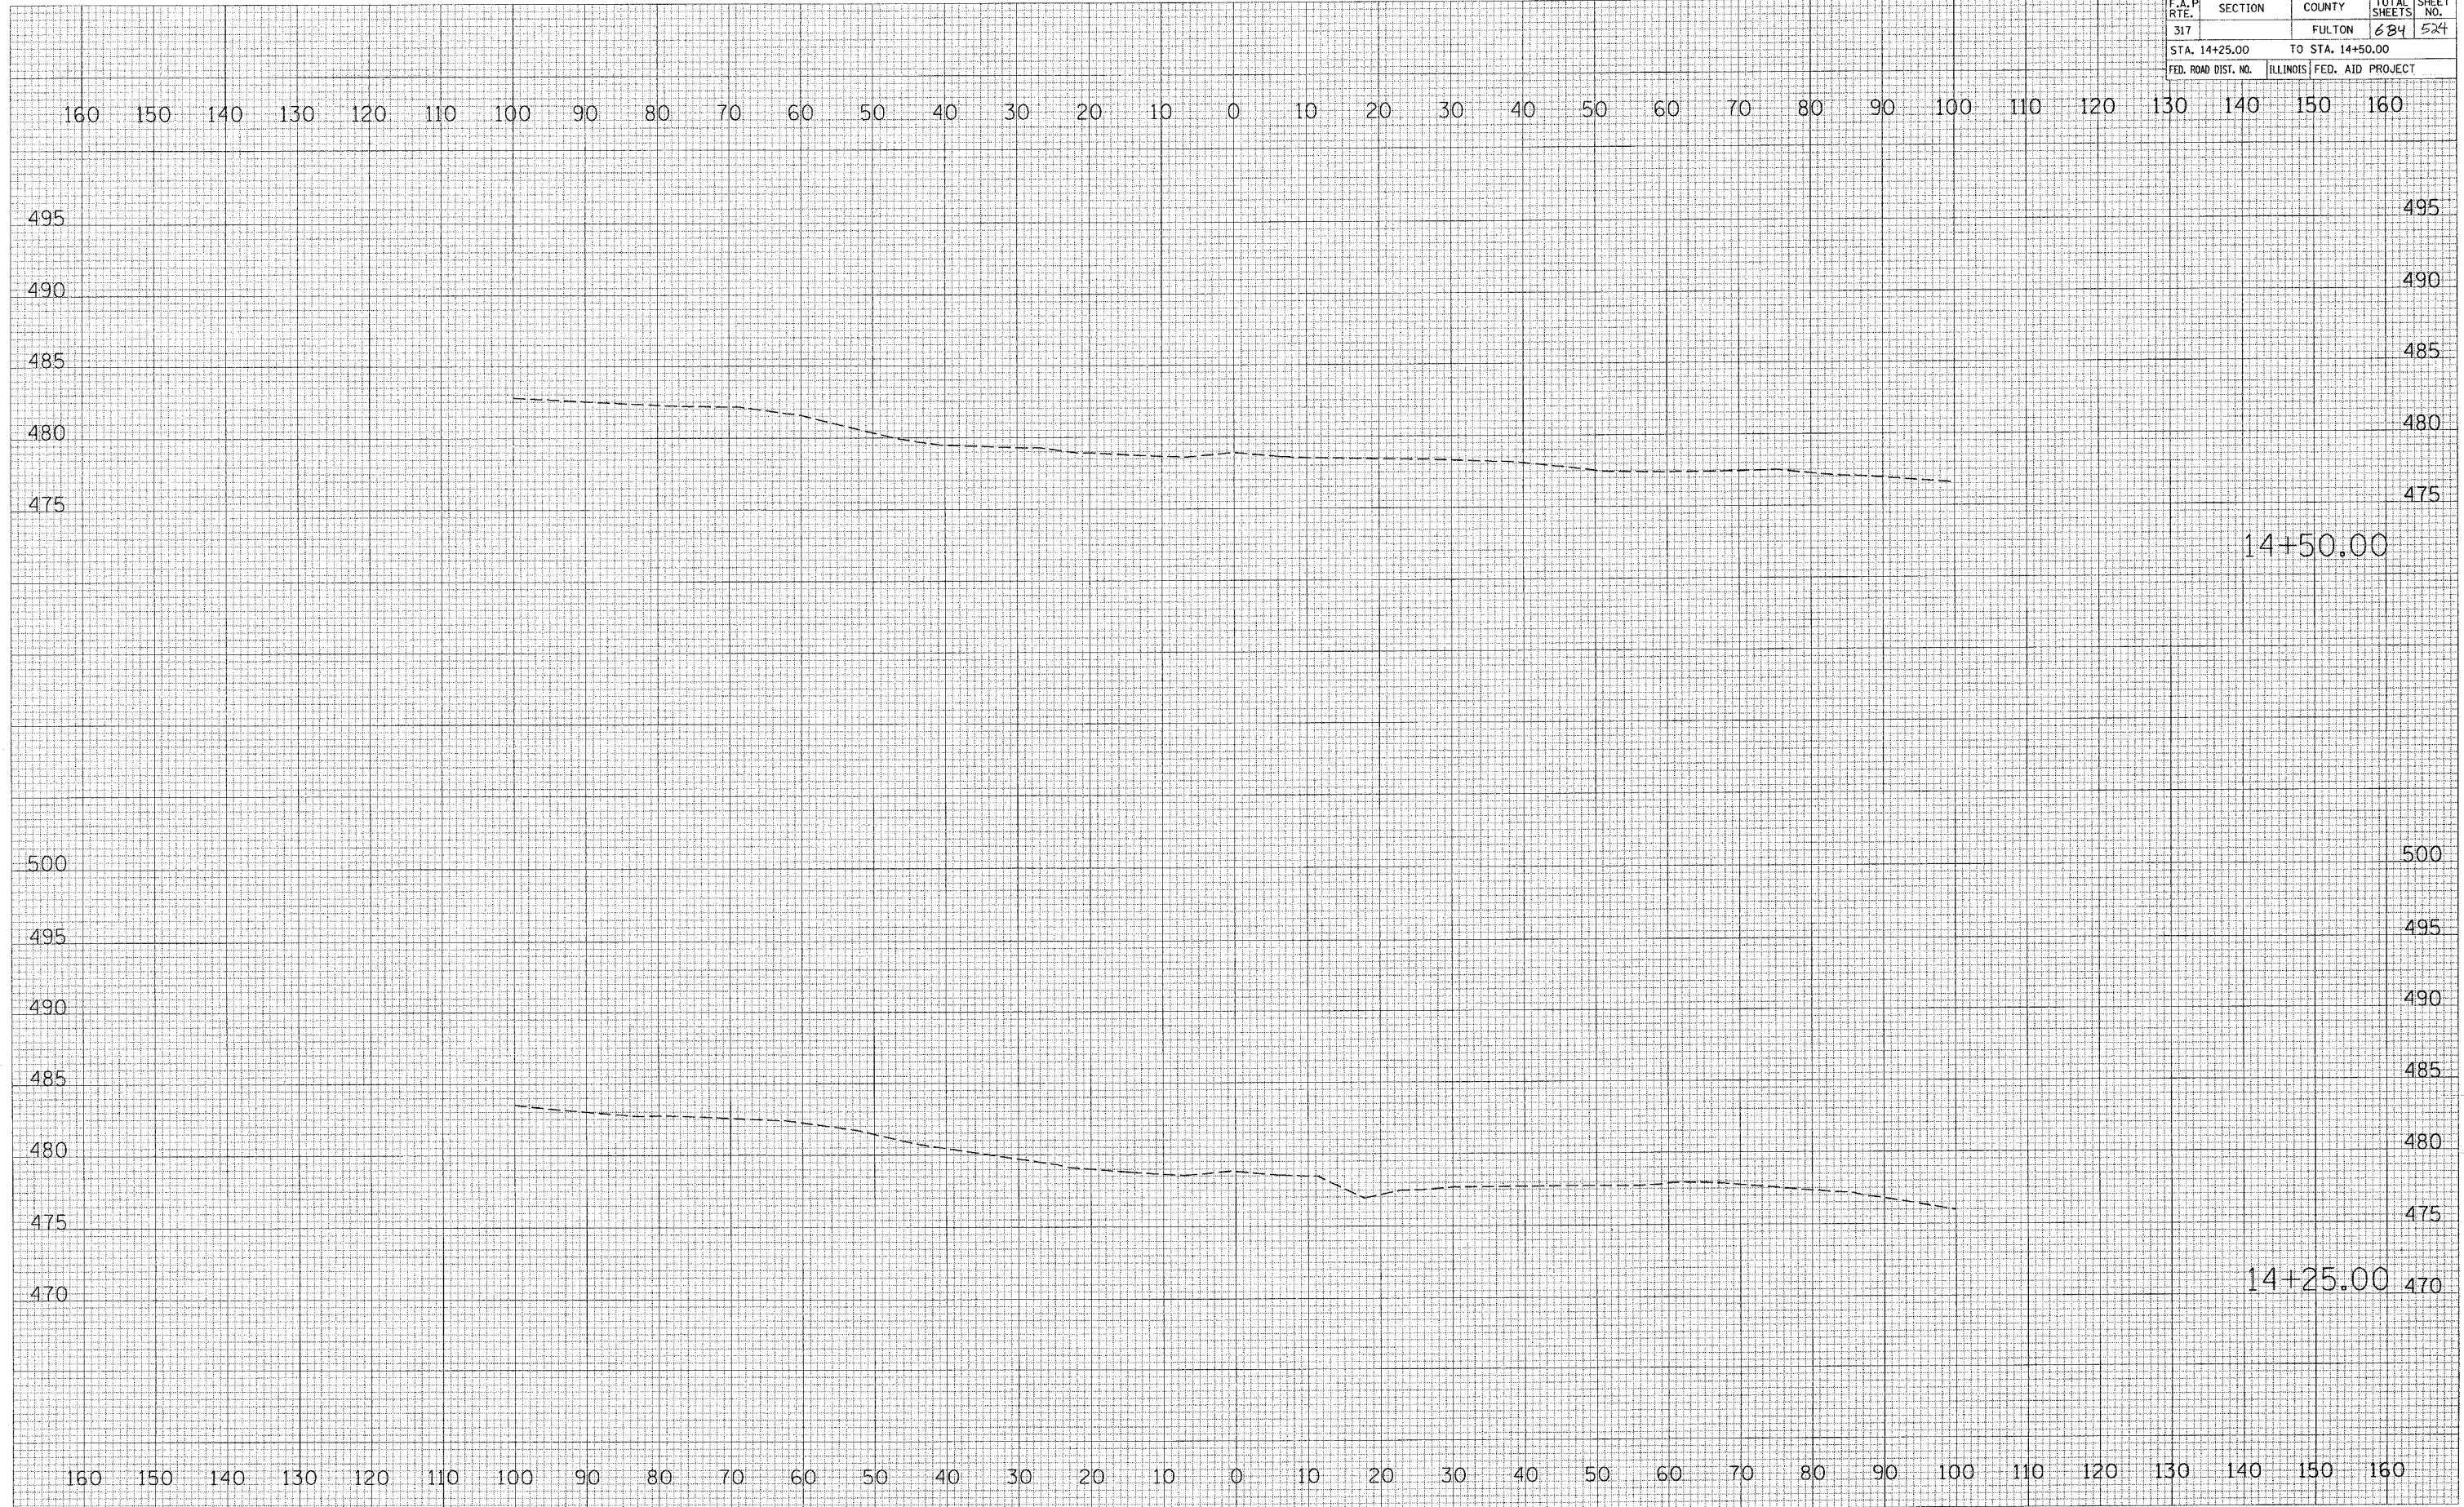

FINAL	DATE
SURVEY	BY
NOTE BOOK	
AREAS CHECKED	
AREAS CHECKED	

ORIGINAL	DATE
SURVEY	BY
NOTE BOOK	
AREAS CHECKED	
AREAS CHECKED	

PLOT DATE = 4/18/2005
 FILE NAME = c:\p3\sets\14+25\p3\14+25.p3
 PLOT SCALE = 1/8" = 100'-0"
 REFERENCE = 81E#6