


F.A.P. RTE.	SECTION	COUNTY	TOTAL SHEETS	SHEET NO.
317		FULTON	684	528
STA. 657+50.00		TO STA. 657+50.00		
FED. ROAD DIST. NO.		ILLINOIS FED. AID PROJECT		

FINAL SURVEY	SURVEYED	BY	DATE
NOTE BOOK	EMPL. NO.		
NO.	AREAS CHECKED		

ORIGINAL SURVEY	SURVEYED	BY	DATE
FILE NAME	EMPL. NO.		
NO.	AREAS CHECKED		

PLOT DATE = 4/6/2005  
 FILE NAME = c:\p05\proj\1\us136\sta657+50.dwg  
 PLOT SCALE = 10.0000' / IN.  
 REFERENCE = 6REF9

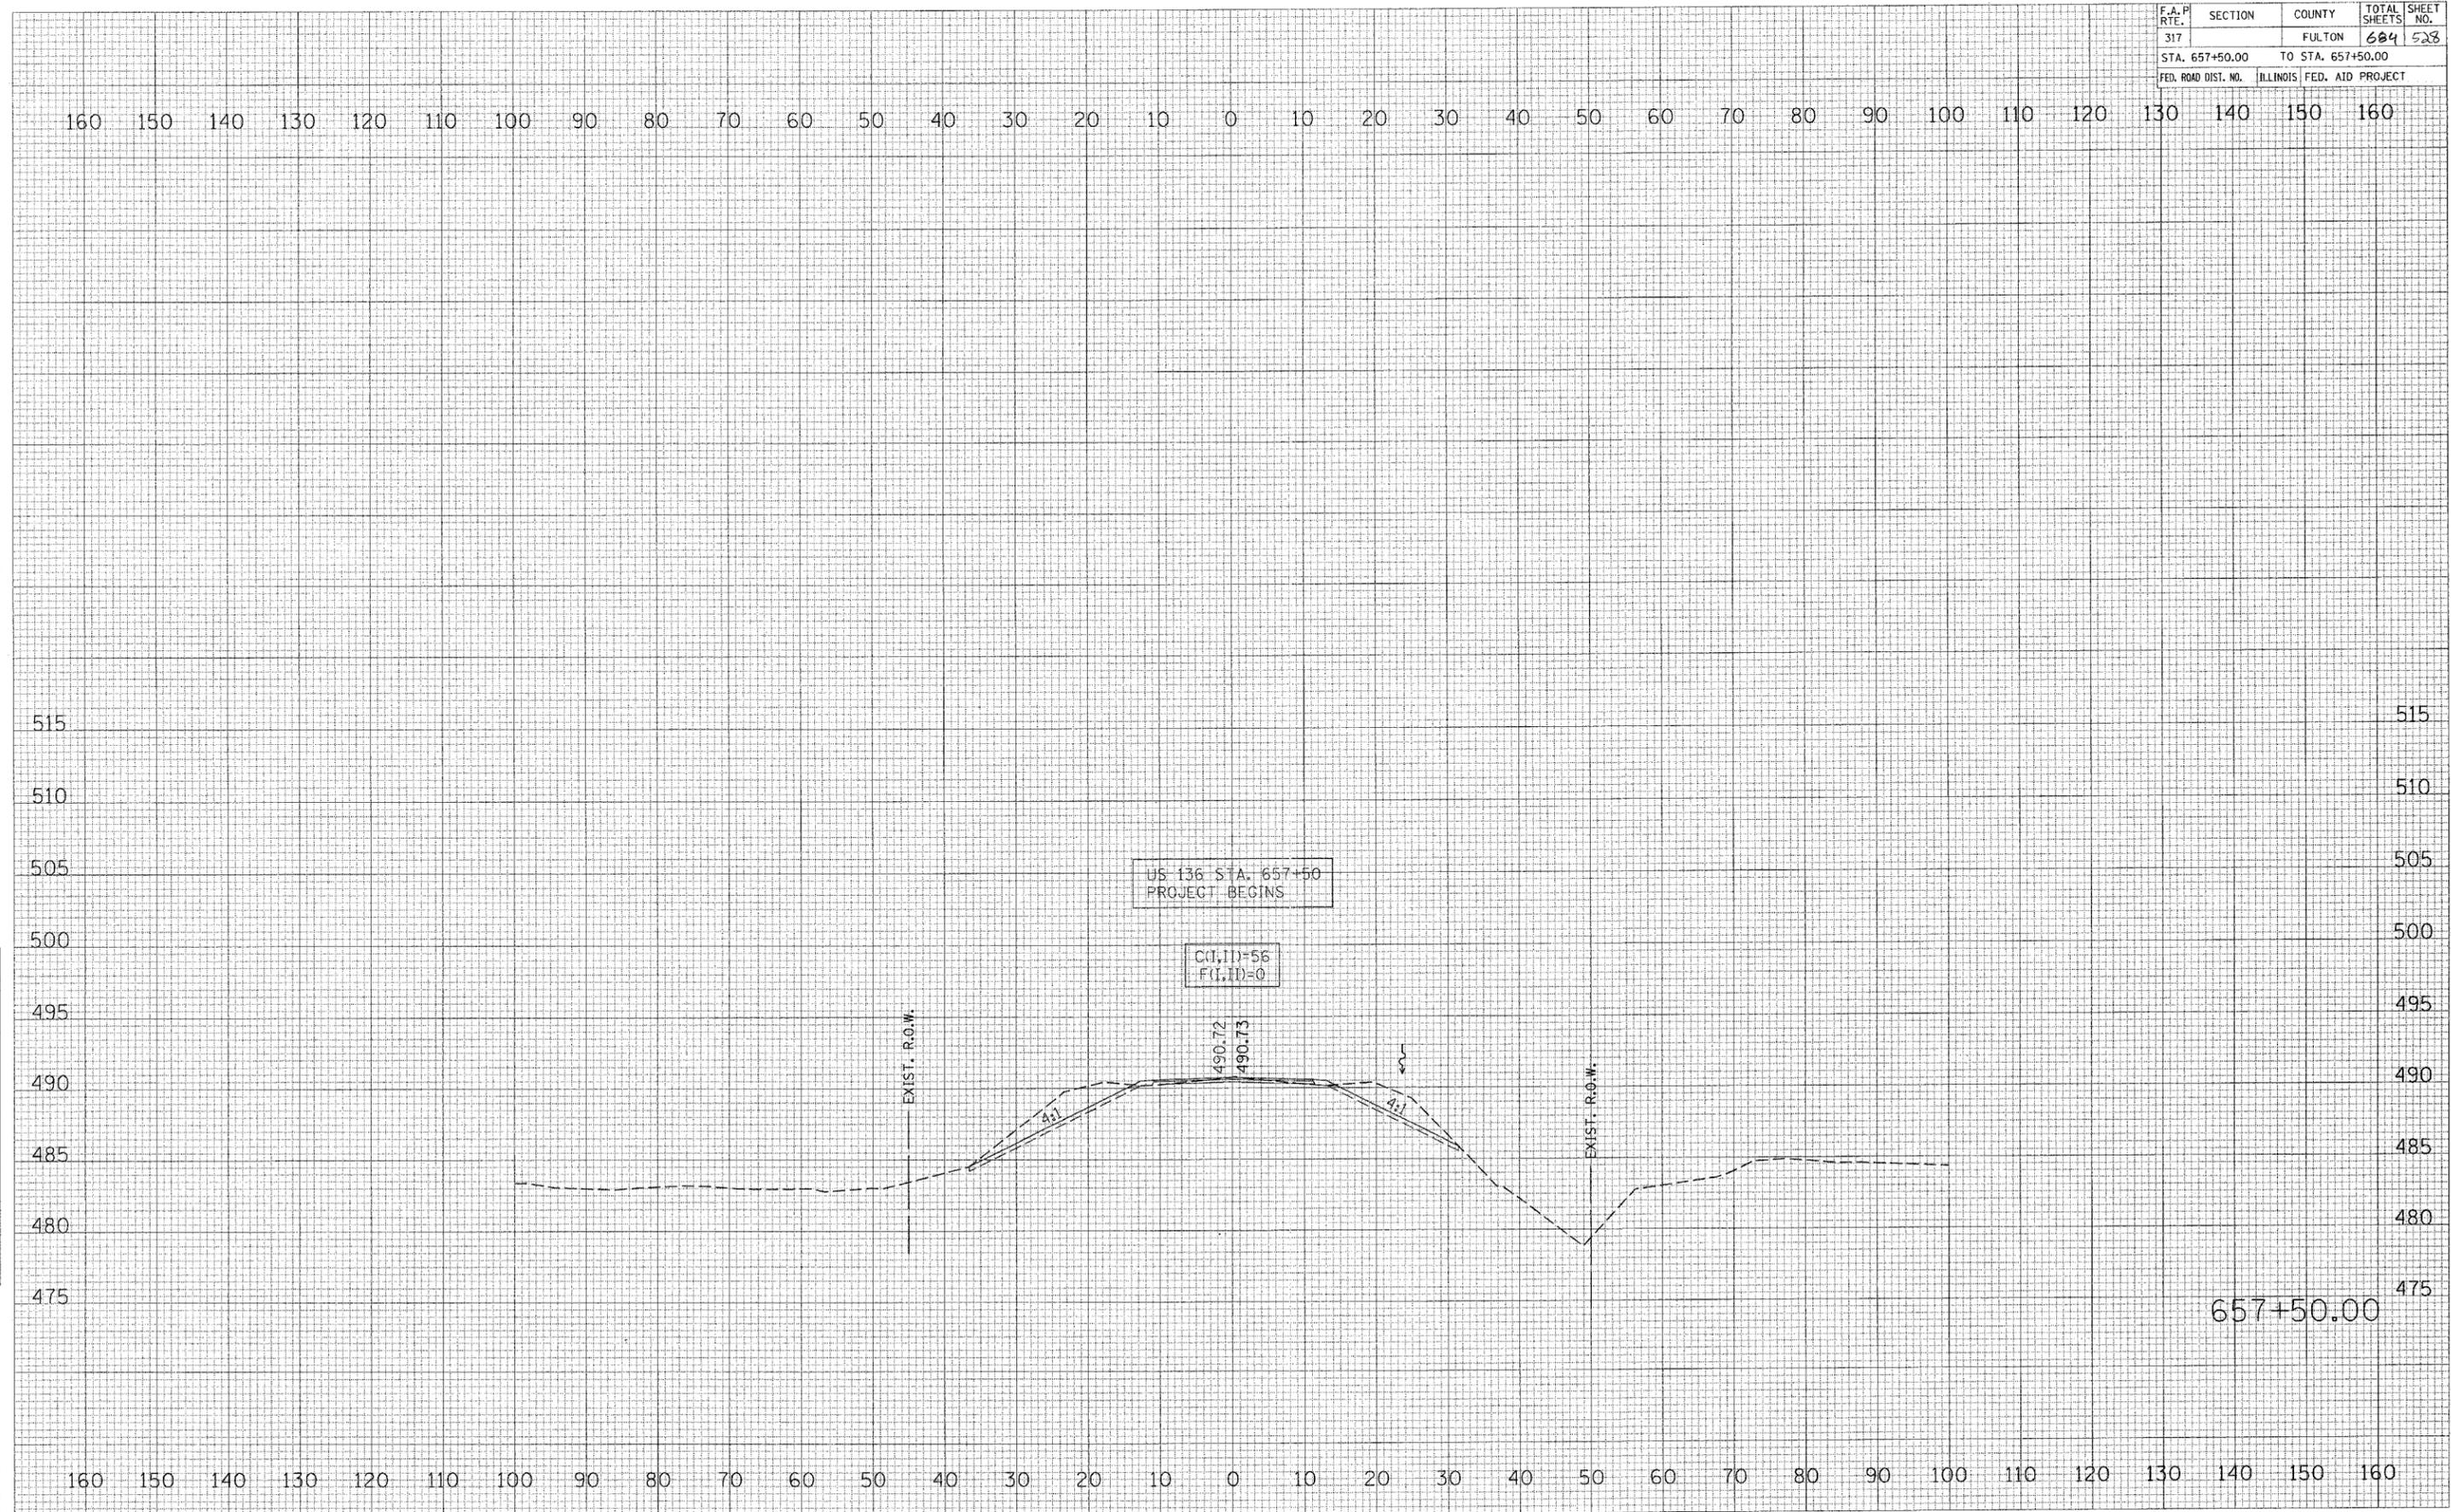

657+50.00