


F.A.P. RTE.	SECTION	COUNTY	TOTAL SHEETS	SHEET NO.
317		FULTON	684	534
STA. 659+75.05		TO STA. 659+83.00		
FED. ROAD DIST. NO.		ILLINOIS FED. AID PROJECT		

FINAL SURVEY	DATE
NOTE BOOK	BY
AREAS CHECKED	

ORIGINAL SURVEY	DATE
AREAS CHECKED	BY

PLOT DATE = 4/16/2005
 FILE NAME = c:\p2\mets\wg2\apcon.plt
 PLOT SCALE = 1/8" = 100'-0"
 REFERENCE = #11218

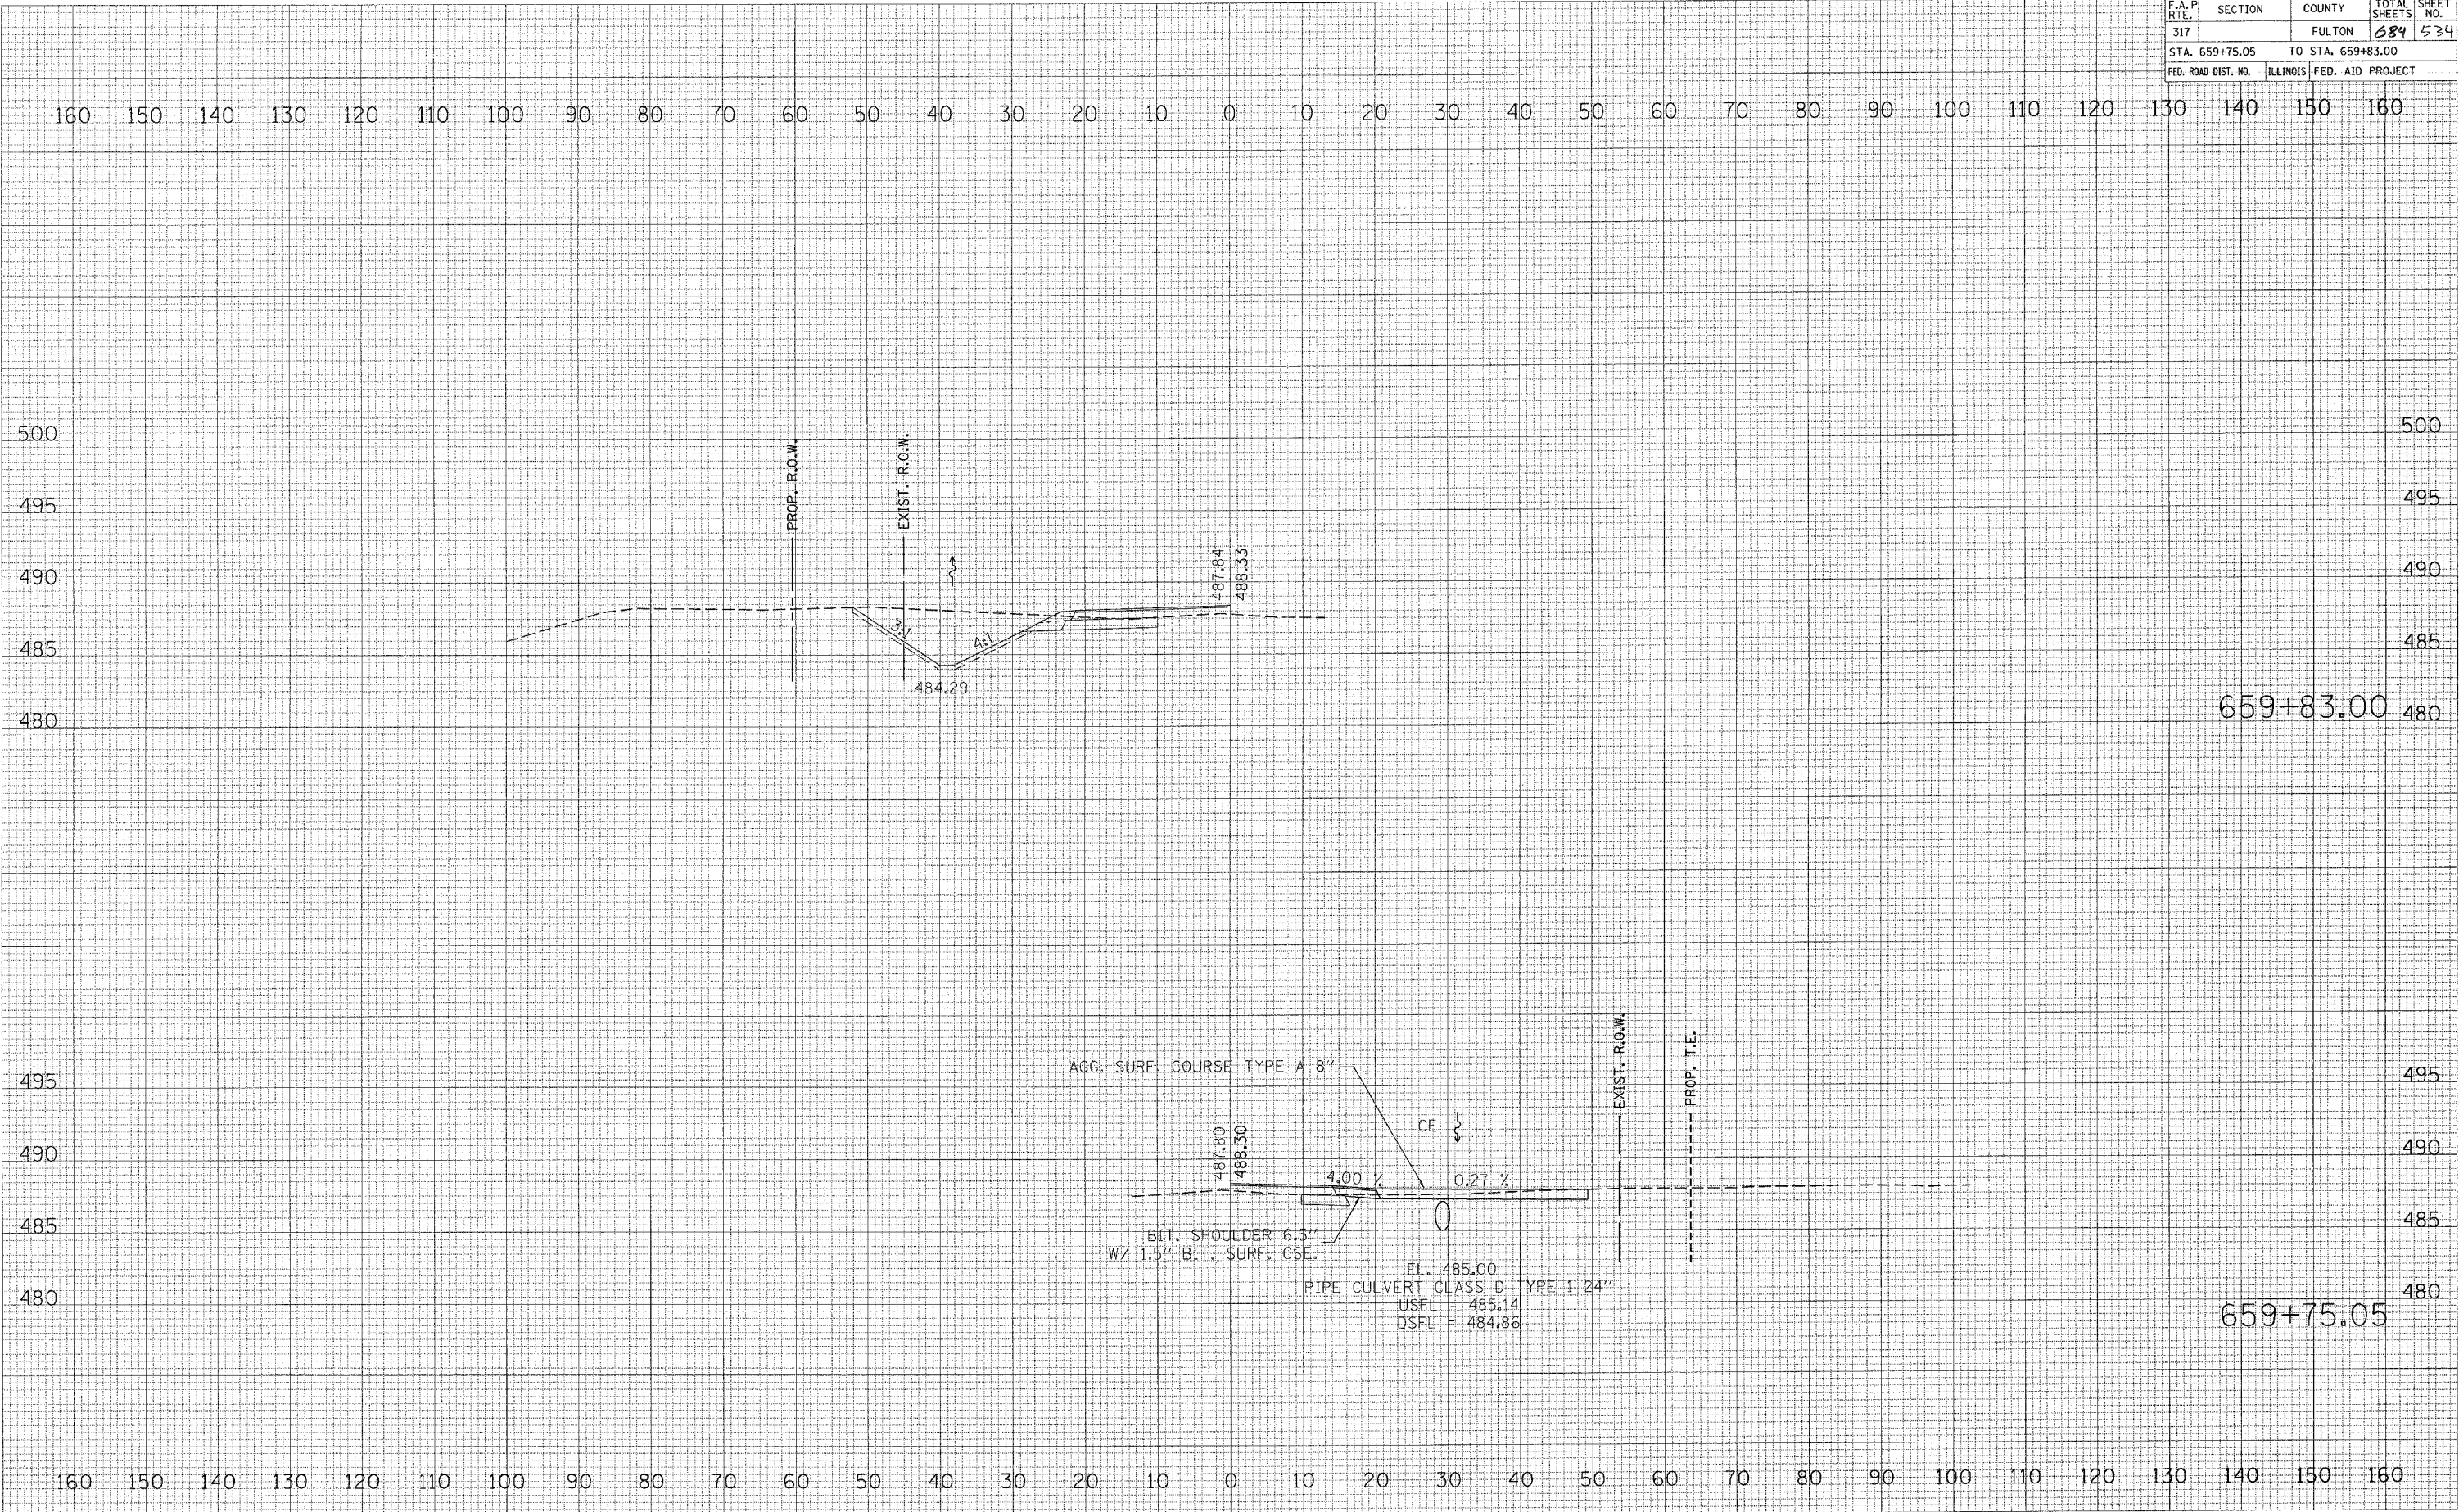

659+83.00

659+75.05