
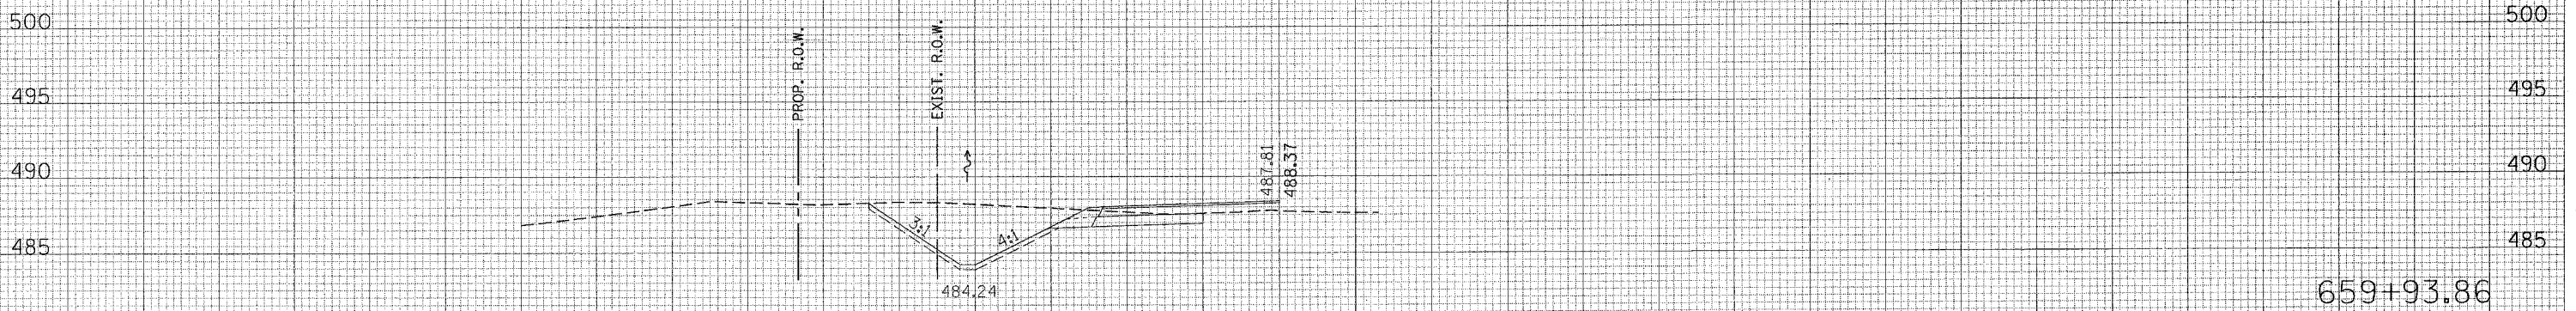


F.A.P. RTE.	SECTION	COUNTY	TOTAL SHEETS	SHEET NO.
317		FULTON	684	535
STA. 659+93.86		TO STA. 660+15.00		
FED. ROAD DIST. NO.	ILLINOIS FED. AID PROJECT			

160 150 140 130 120 110 100 90 80 70 60 50 40 30 20 10 0 10 20 30 40 50 60 70 80 90 100 110 120 130 140 150 160

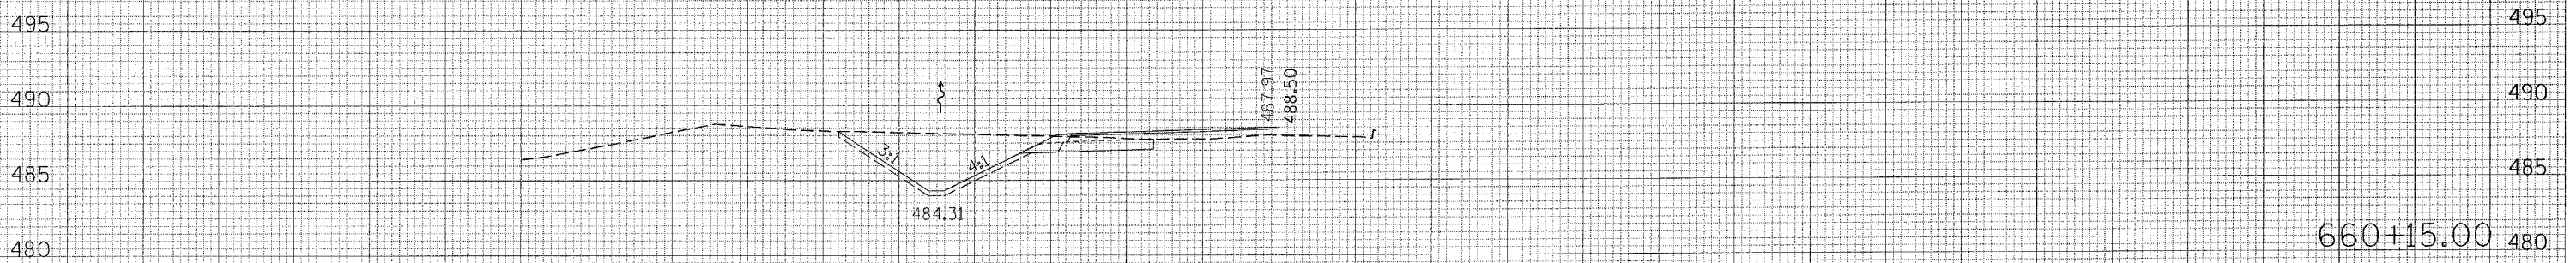

160 150 140 130 120 110 100 90 80 70 60 50 40 30 20 10 0 10 20 30 40 50 60 70 80 90 100 110 120 130 140 150 160

FINAL SURVEY

BY	DATE
SURVEYED	
NOTE BOOK	
NO.	
AREAS CHECKED	

ORIGINAL SURVEY

BY	DATE
SURVEYED	
NOTE BOOK	
NO.	
AREAS CHECKED	

PLOT DATE = 4/16/2005
FILE NAME = c:\projects\2444\p000\ch_2\ahaa\2444\2444.dwg
PLOT SCALE = 1/8" = 1' IN.
REFERENCE = #REF#