


F.A.P. RTE.	SECTION	COUNTY	TOTAL SHEETS	SHEET NO.
317		FULTON	684	539
STA. 8+00.00		TO STA. 8+25.00		
FED. ROAD DIST. NO.	ILLINOIS	FED. AID PROJECT		

DATE	
BY	
FINAL SURVEY	
NOTE BOOK	
NO.	
SURVEYED	
TEMPLATE	
AREAS CHECKED	

DATE	
BY	
ORIGINAL SURVEY	
NO.	
SURVEYED	
TEMPLATE	
AREAS CHECKED	

PLOT DATE = 4/6/2005  
 FILE NAME = c:\pvc\acsa\us24\spoon\_ph\_2\sheet\backroad\88753\88753.plt  
 PLOT SCALE = 1/8" = 100.0000'  
 REFERENCE = #1019

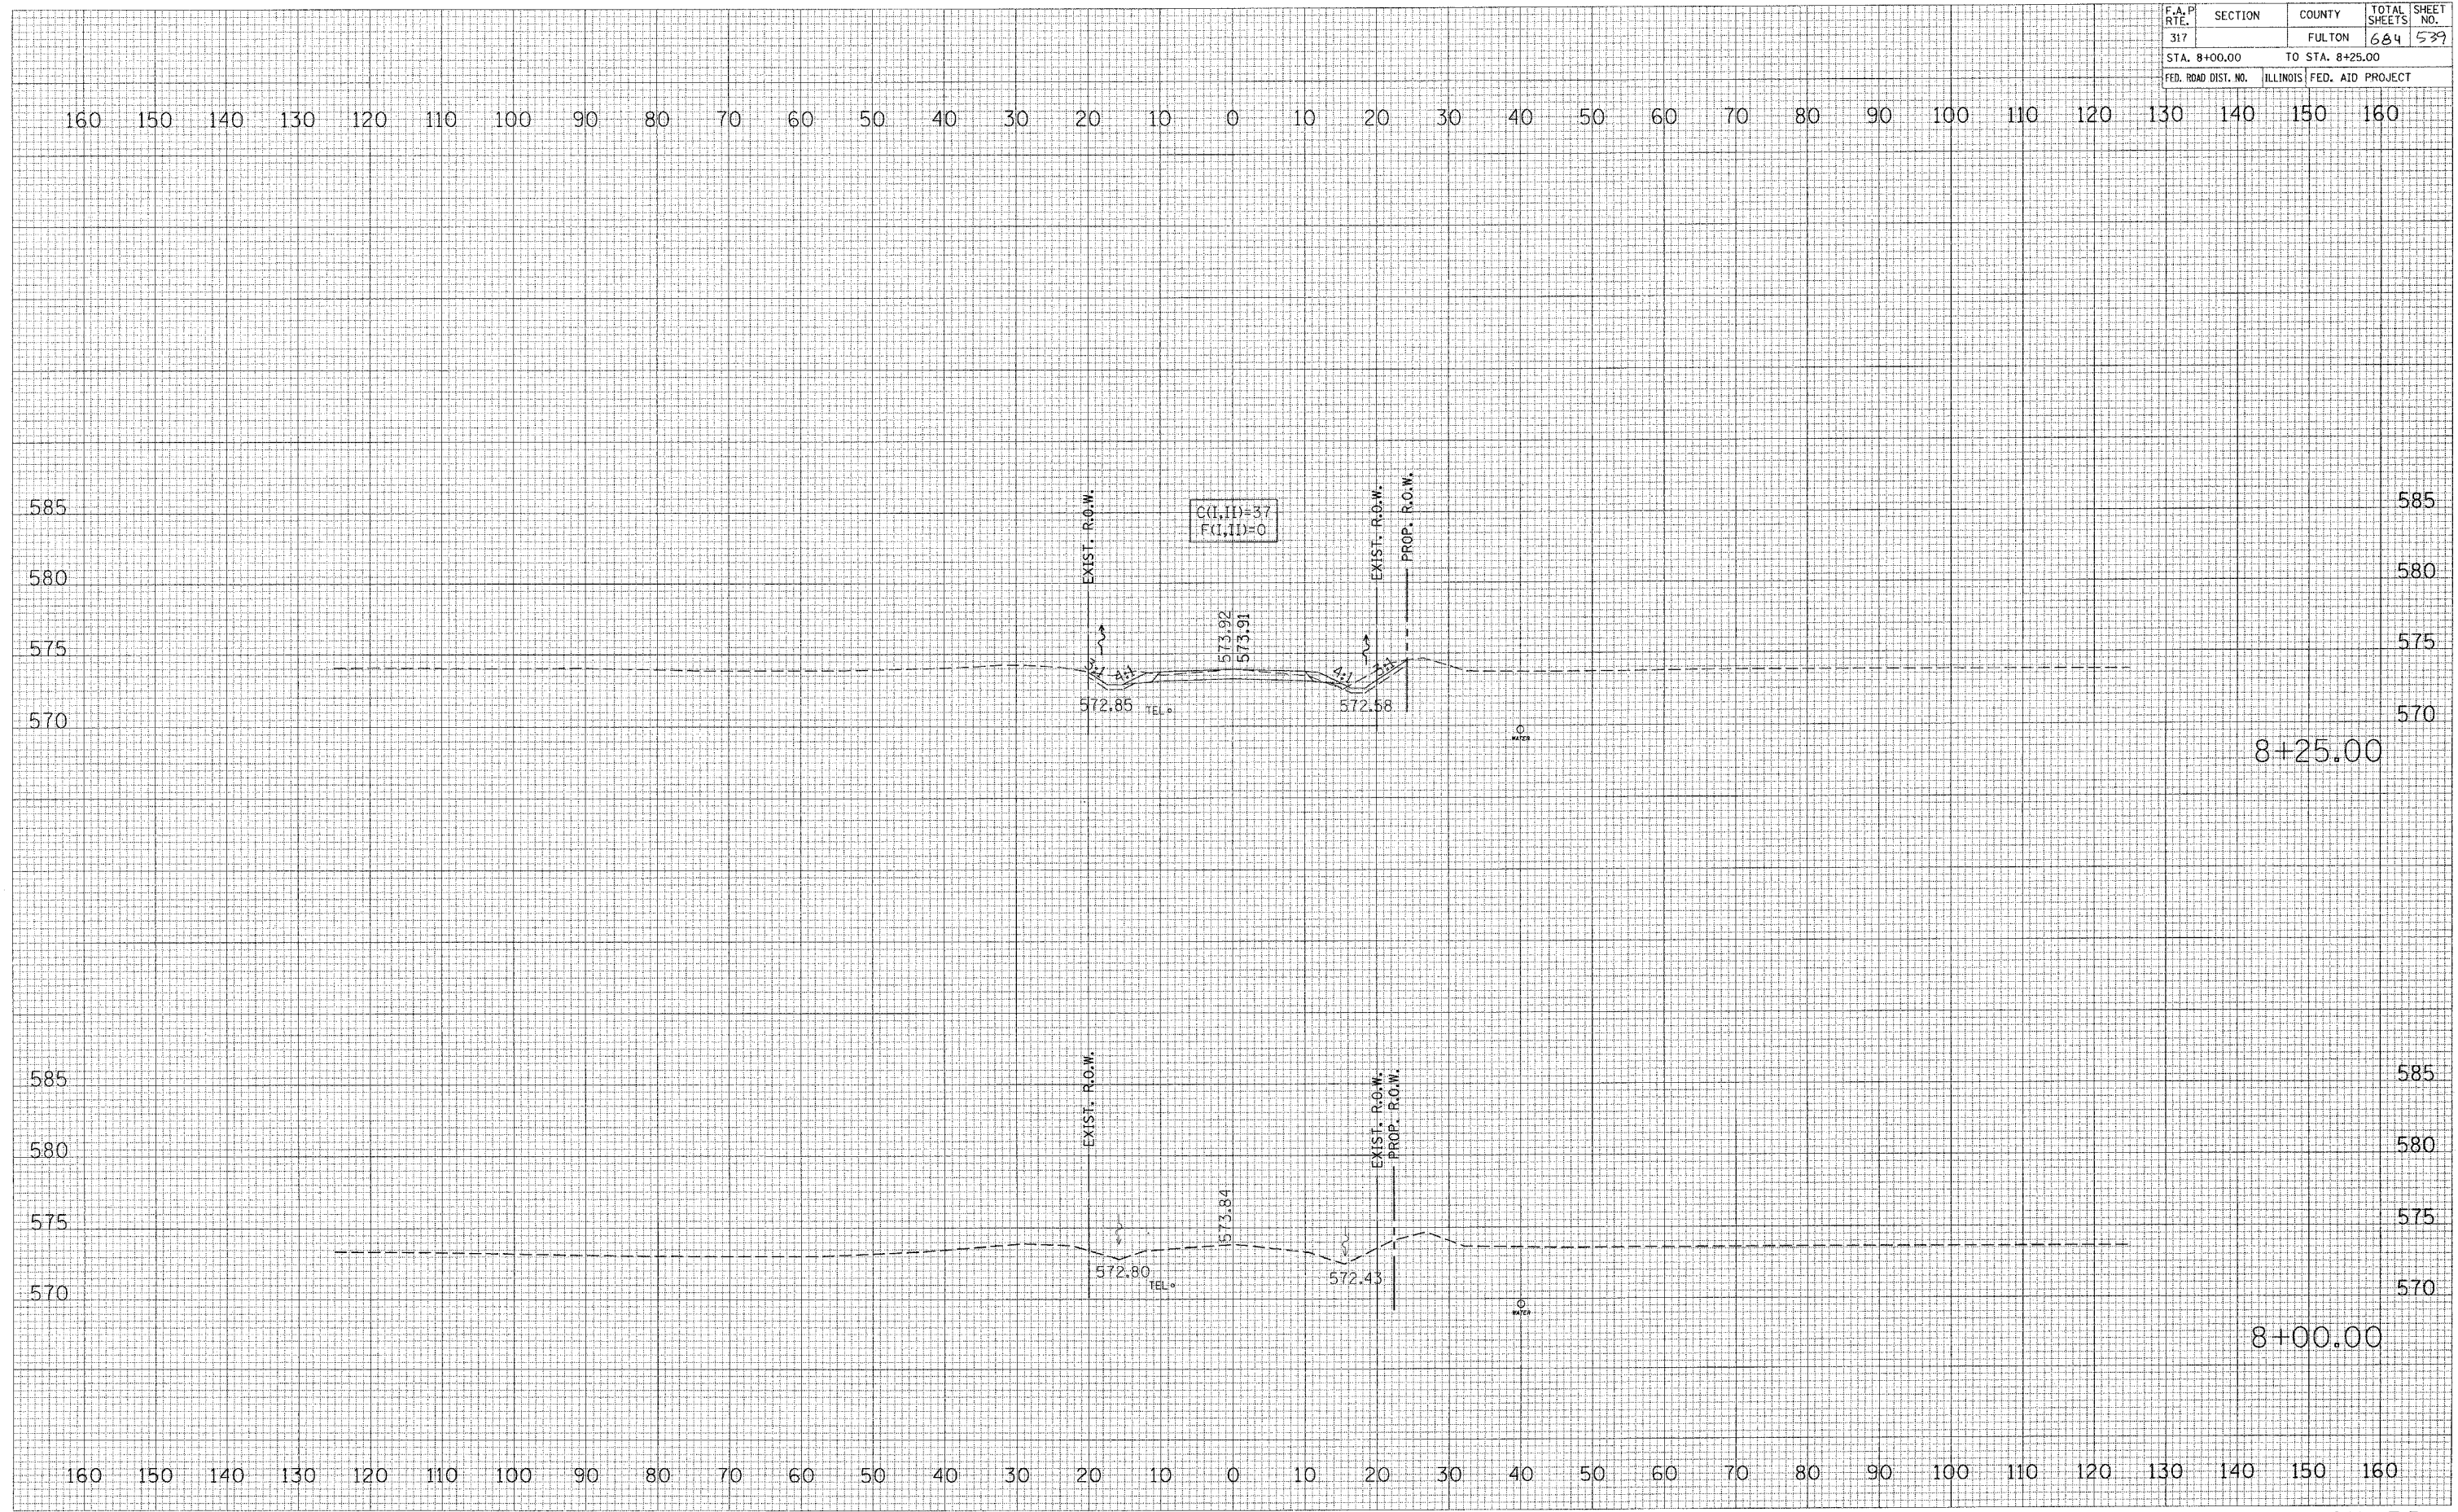

BACK RD