


F.A.P. RTE.	SECTION	COUNTY	TOTAL SHEETS	SHEET NO.
317		FULTON	684	545
STA. 11+25.00		TO STA. 11+50.00		
FED. ROAD DIST. NO.		ILLINOIS FED. AID PROJECT		

FINAL SURVEY	DATE
SURVEYED	
NOTE BOOK	
AREAS CHECKED	

ORIGINAL SURVEY	DATE
SURVEYED	
NOTE BOOK	
AREAS CHECKED	

PLOT DATE = 4/6/2005
 FILE NAME = c:\p\proj\11+25\11+25.dwg
 PLOT SCALE = 1/4" = 100'
 REFERENCE = #1125

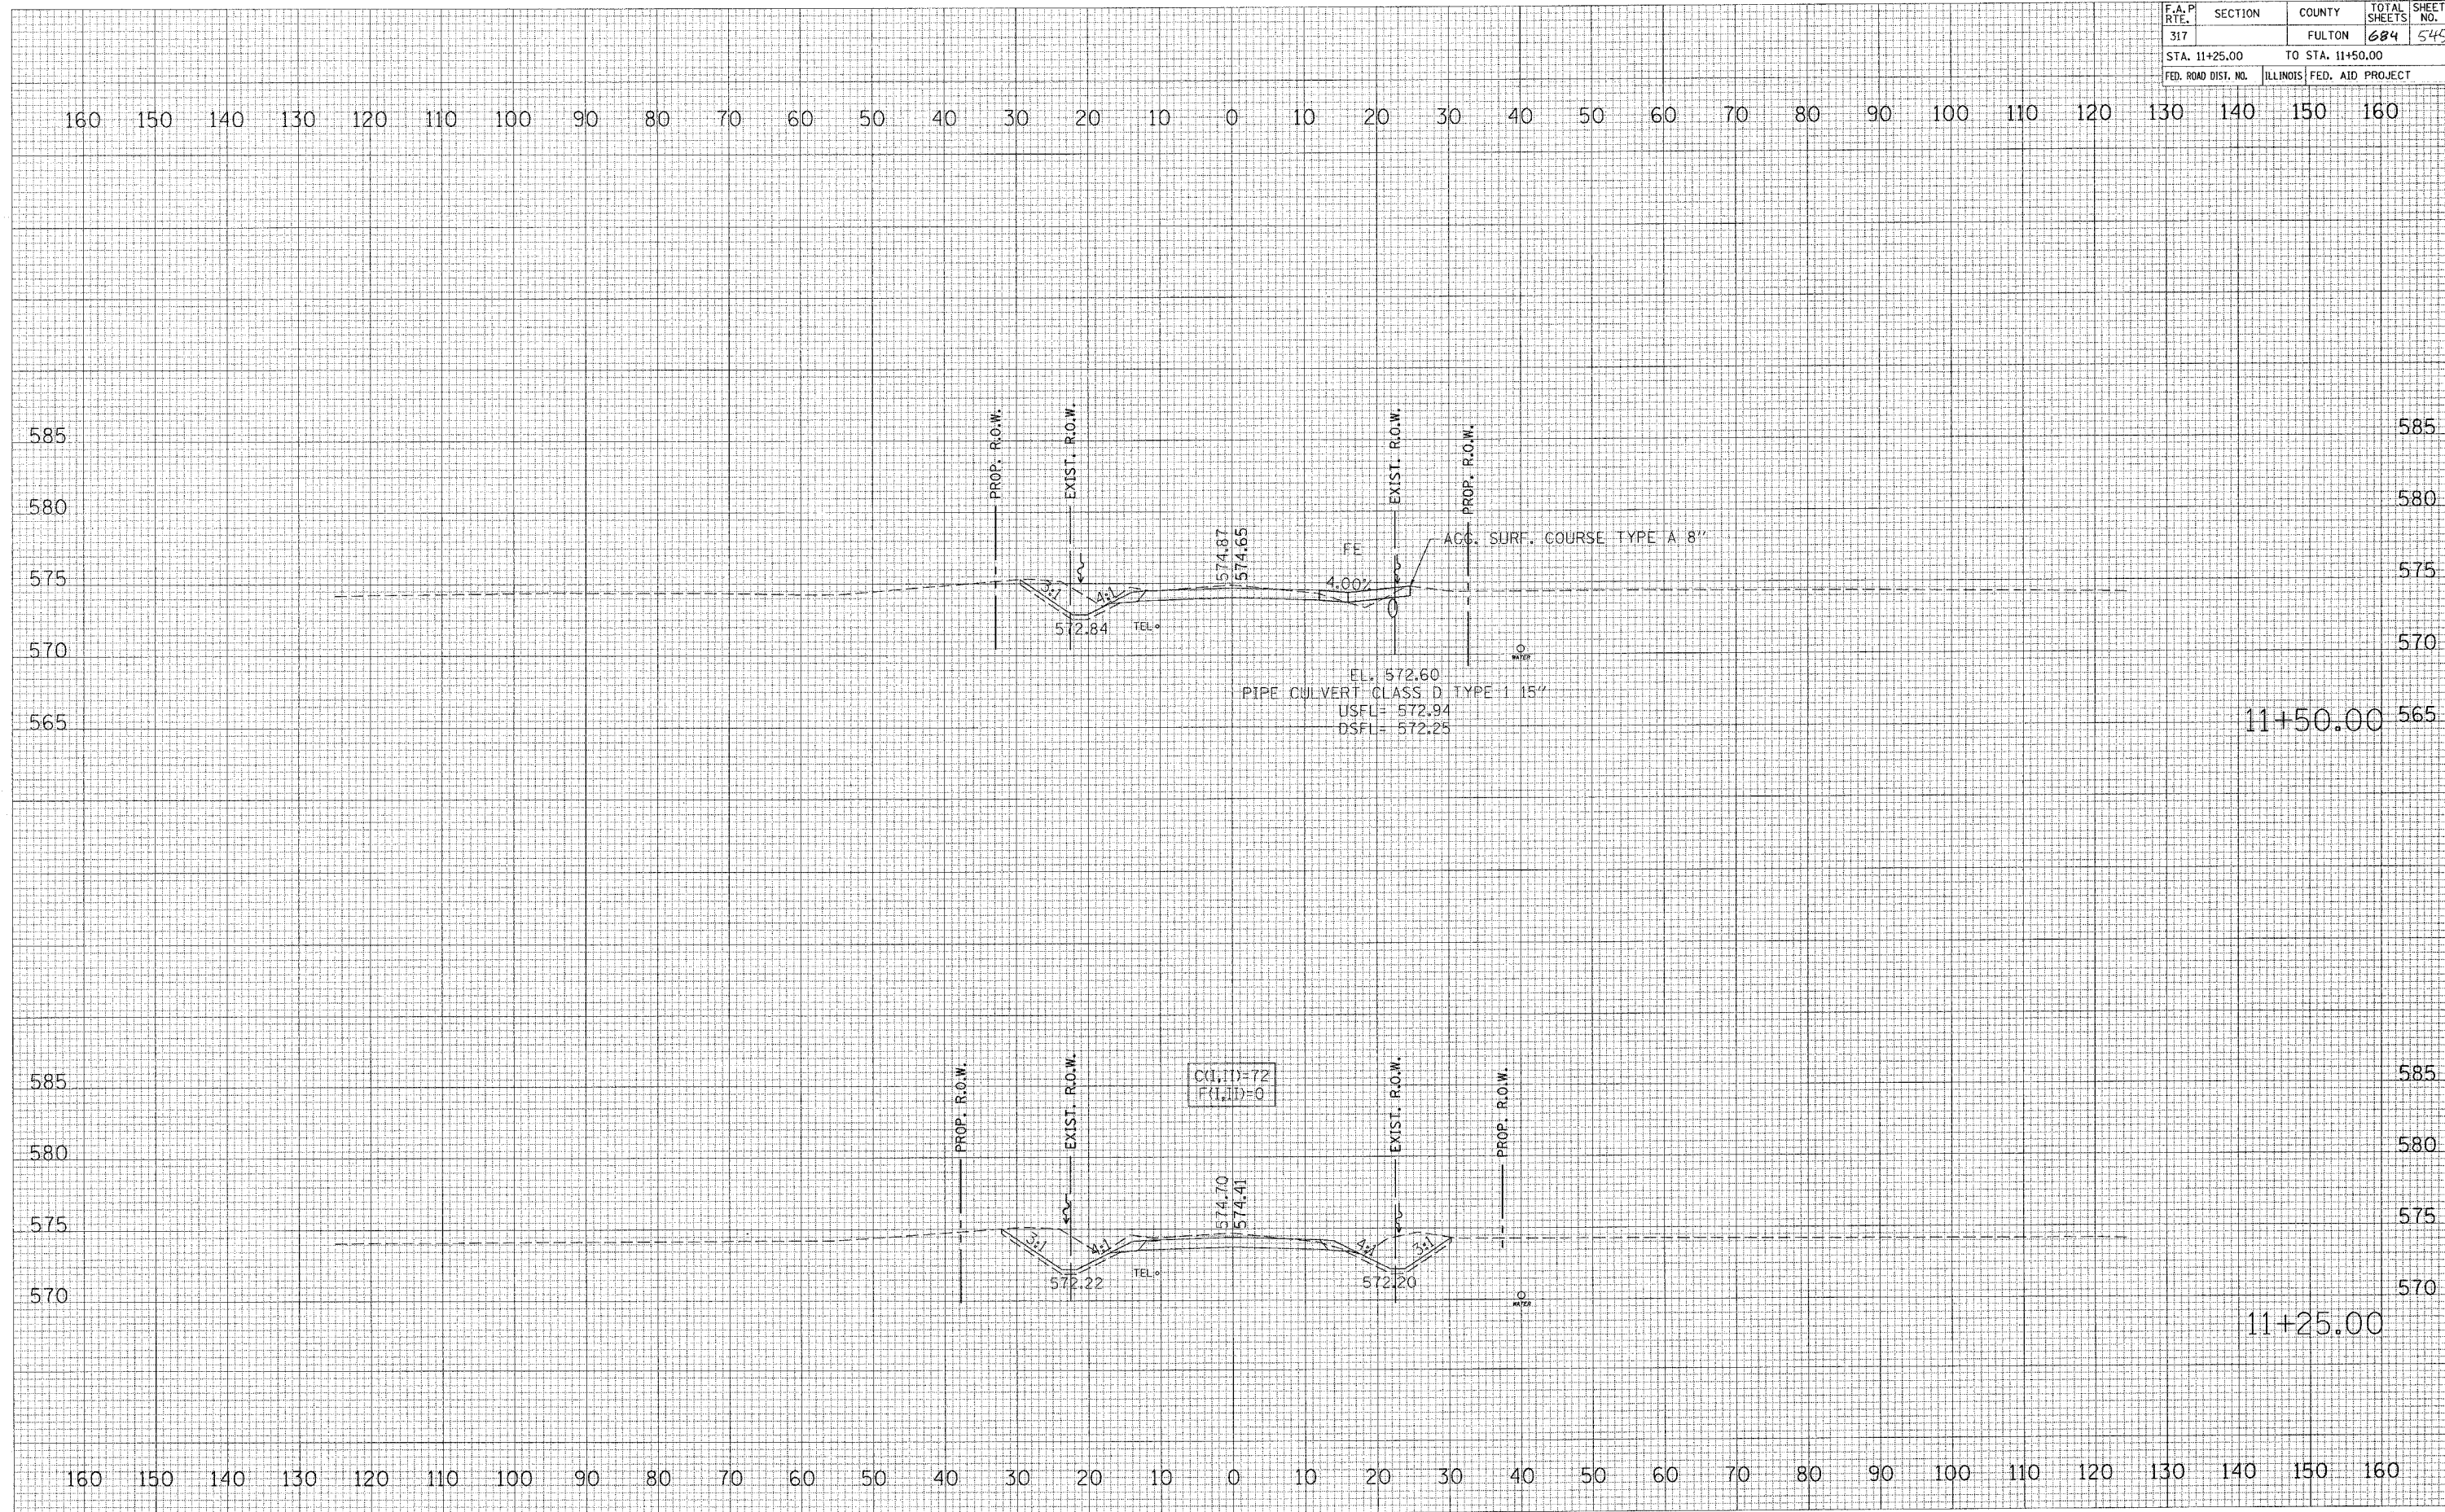

11+50.00

11+25.00

BACK RD