


F.A.P. RTE.	SECTION	COUNTY	TOTAL SHEETS	SHEET NO.
317		FULTON	684	546
STA. 11+75.00		TO STA. 11+75.00		
FED. ROAD DIST. NO.		ILLINOIS FED. AID PROJECT		

FINAL SURVEY	DATE
NOTE BOOK	BY
NO.	
SURVEYED	
PLOTTED	
TEMPERATURE	
AREAS CHECKED	

ORIGINAL SURVEY	DATE
NO.	BY
SURVEYED	
PLOTTED	
TEMPERATURE	
AREAS CHECKED	

PLOT DATE = 4/6/2005
 FILE NAME = c:\projects\us24spoon.ph\24spoon.plt
 PLOT SCALE = 10.0000 / IN
 REFERENCE = 81E1*

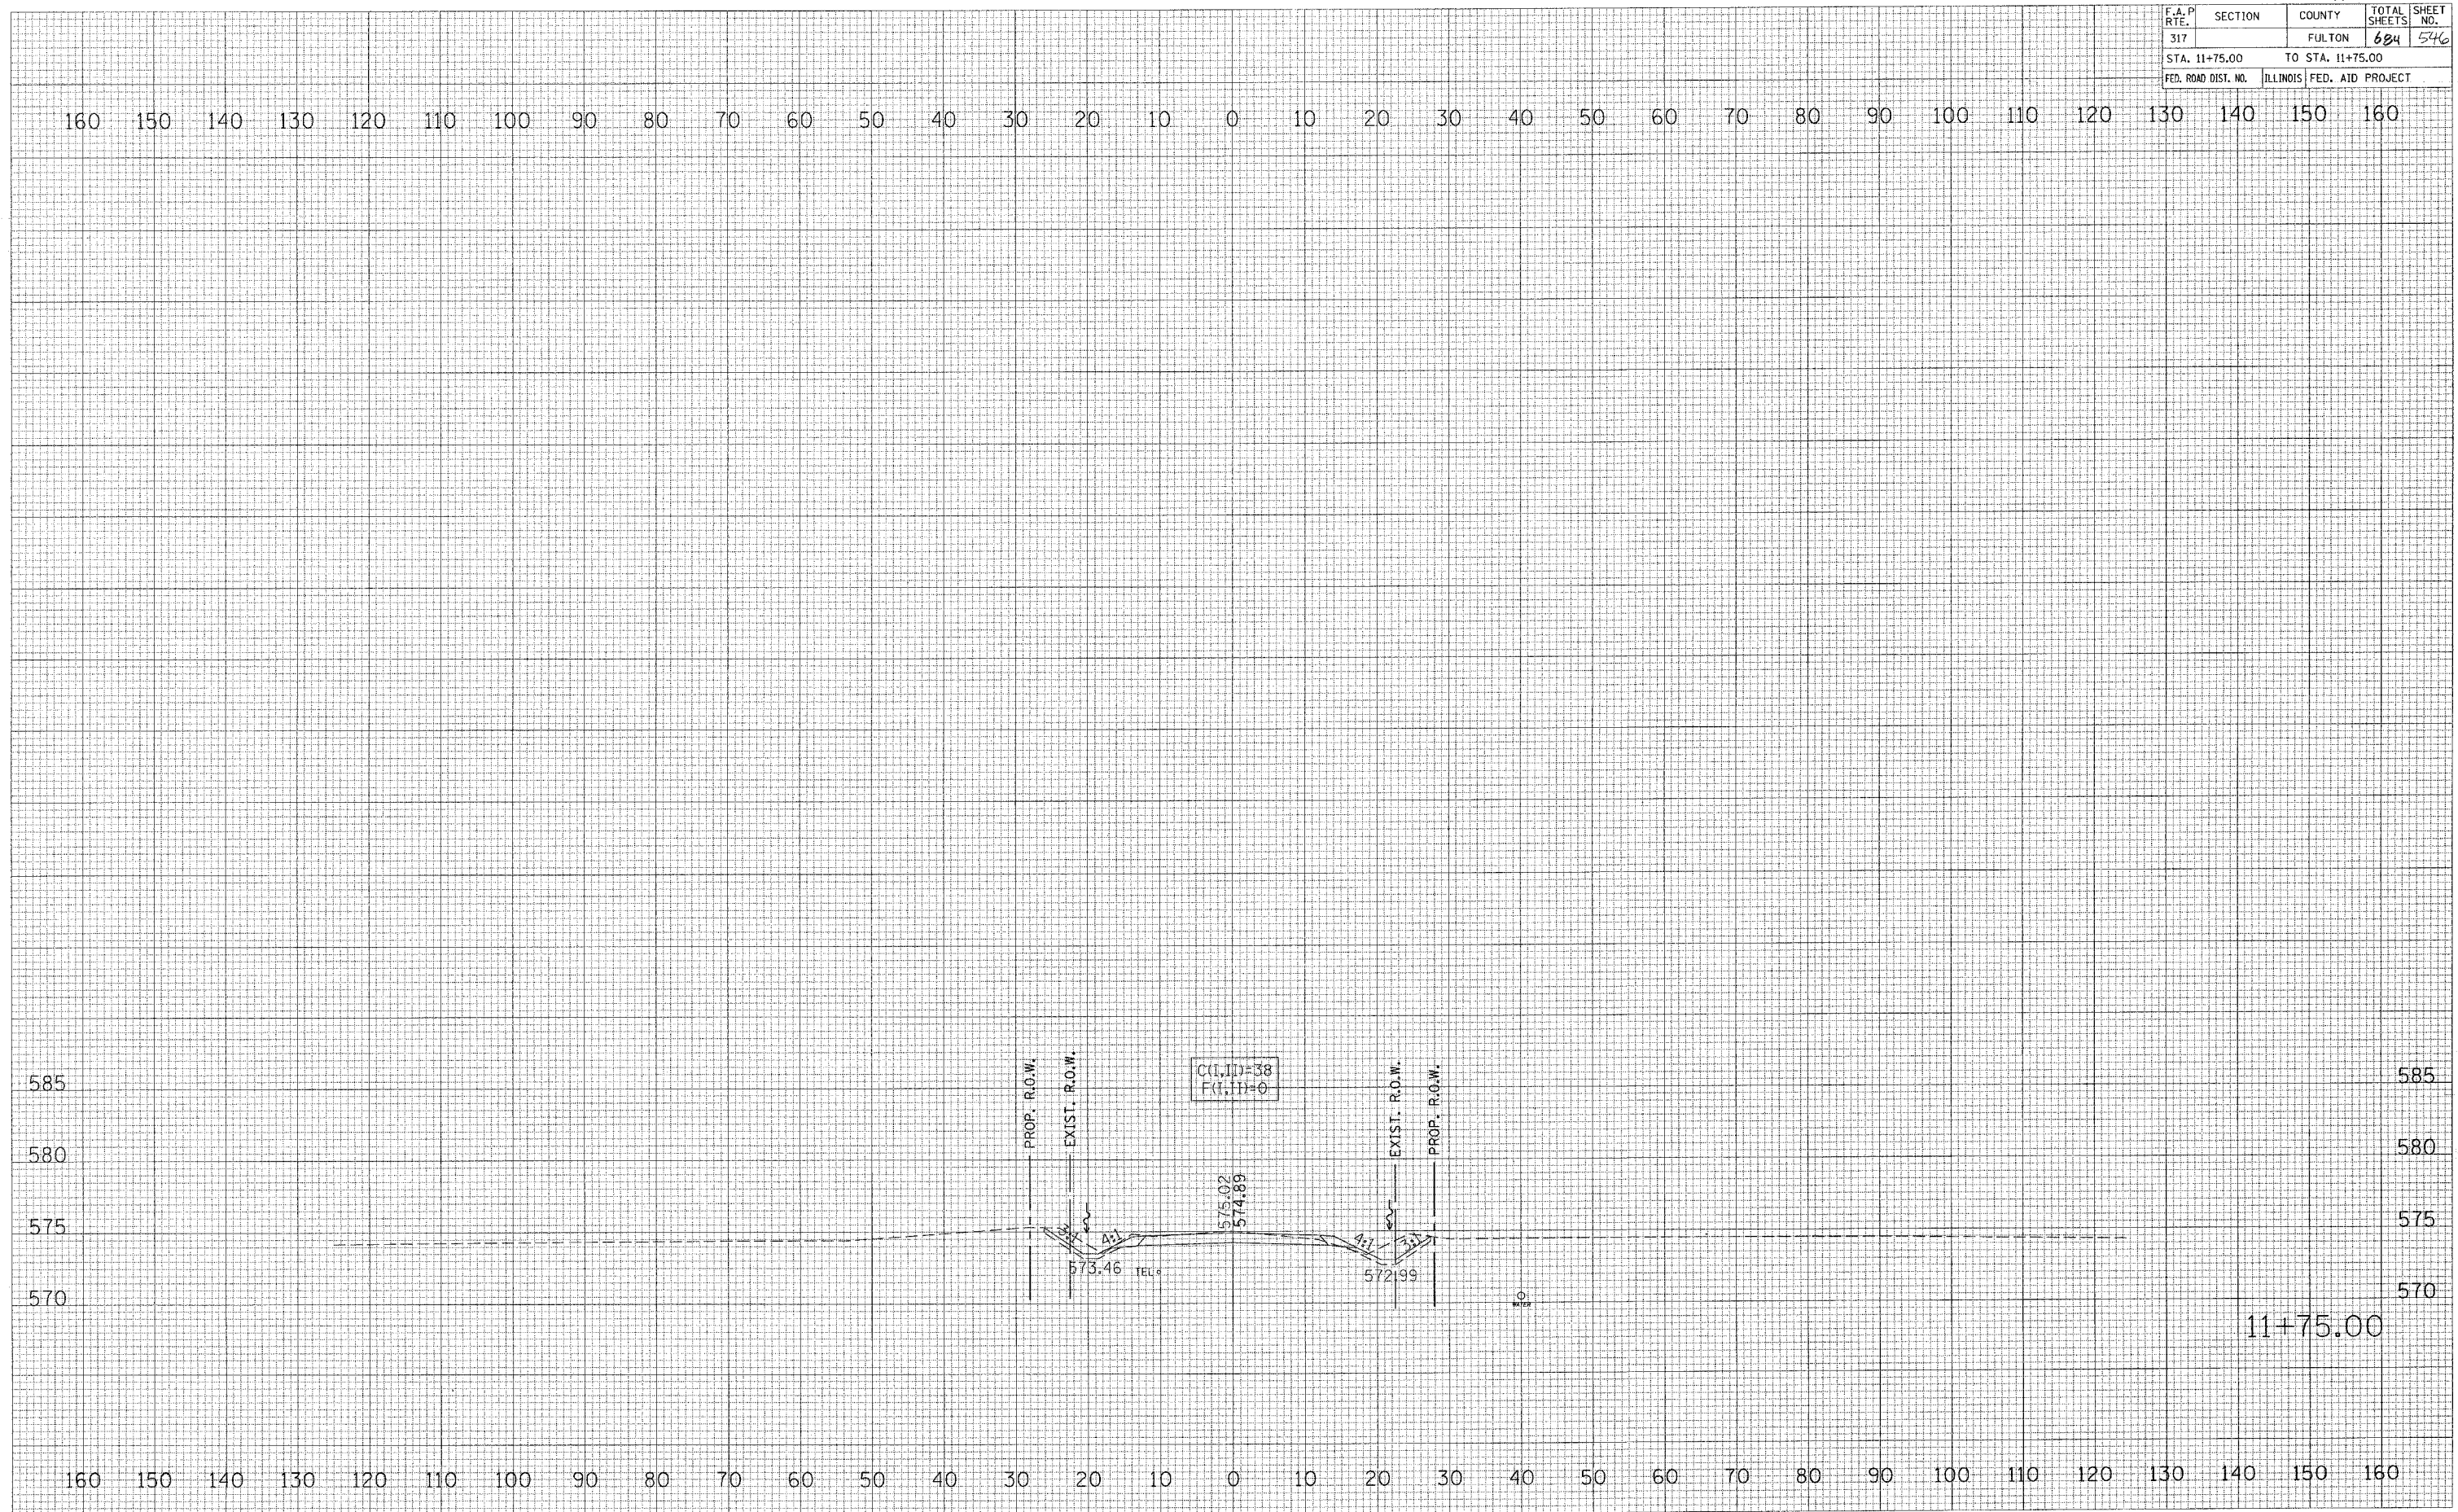

11+75.00

BACK RD