


F.A.P. RTE.	SECTION	COUNTY	TOTAL SHEETS	SHEET NO.
317		FULTON	684	547
STA. +00.00		TO STA. +10.00		
FED. ROAD DIST. NO.	ILLINOIS	FED. AID PROJECT		

DATE	BY
SURVEYED	
PLOTTED	
NOTED	
AREAS CHECKED	
NO.	

DATE	BY
SURVEYED	
PLOTTED	
NOTED	
AREAS CHECKED	
NO.	

PLOT DATE = 1/6/2005
 FILE NAME = \\s24scon.ph...
 PLOT SCALE = 18.0000 / IN.
 REFERENCE = REF'S

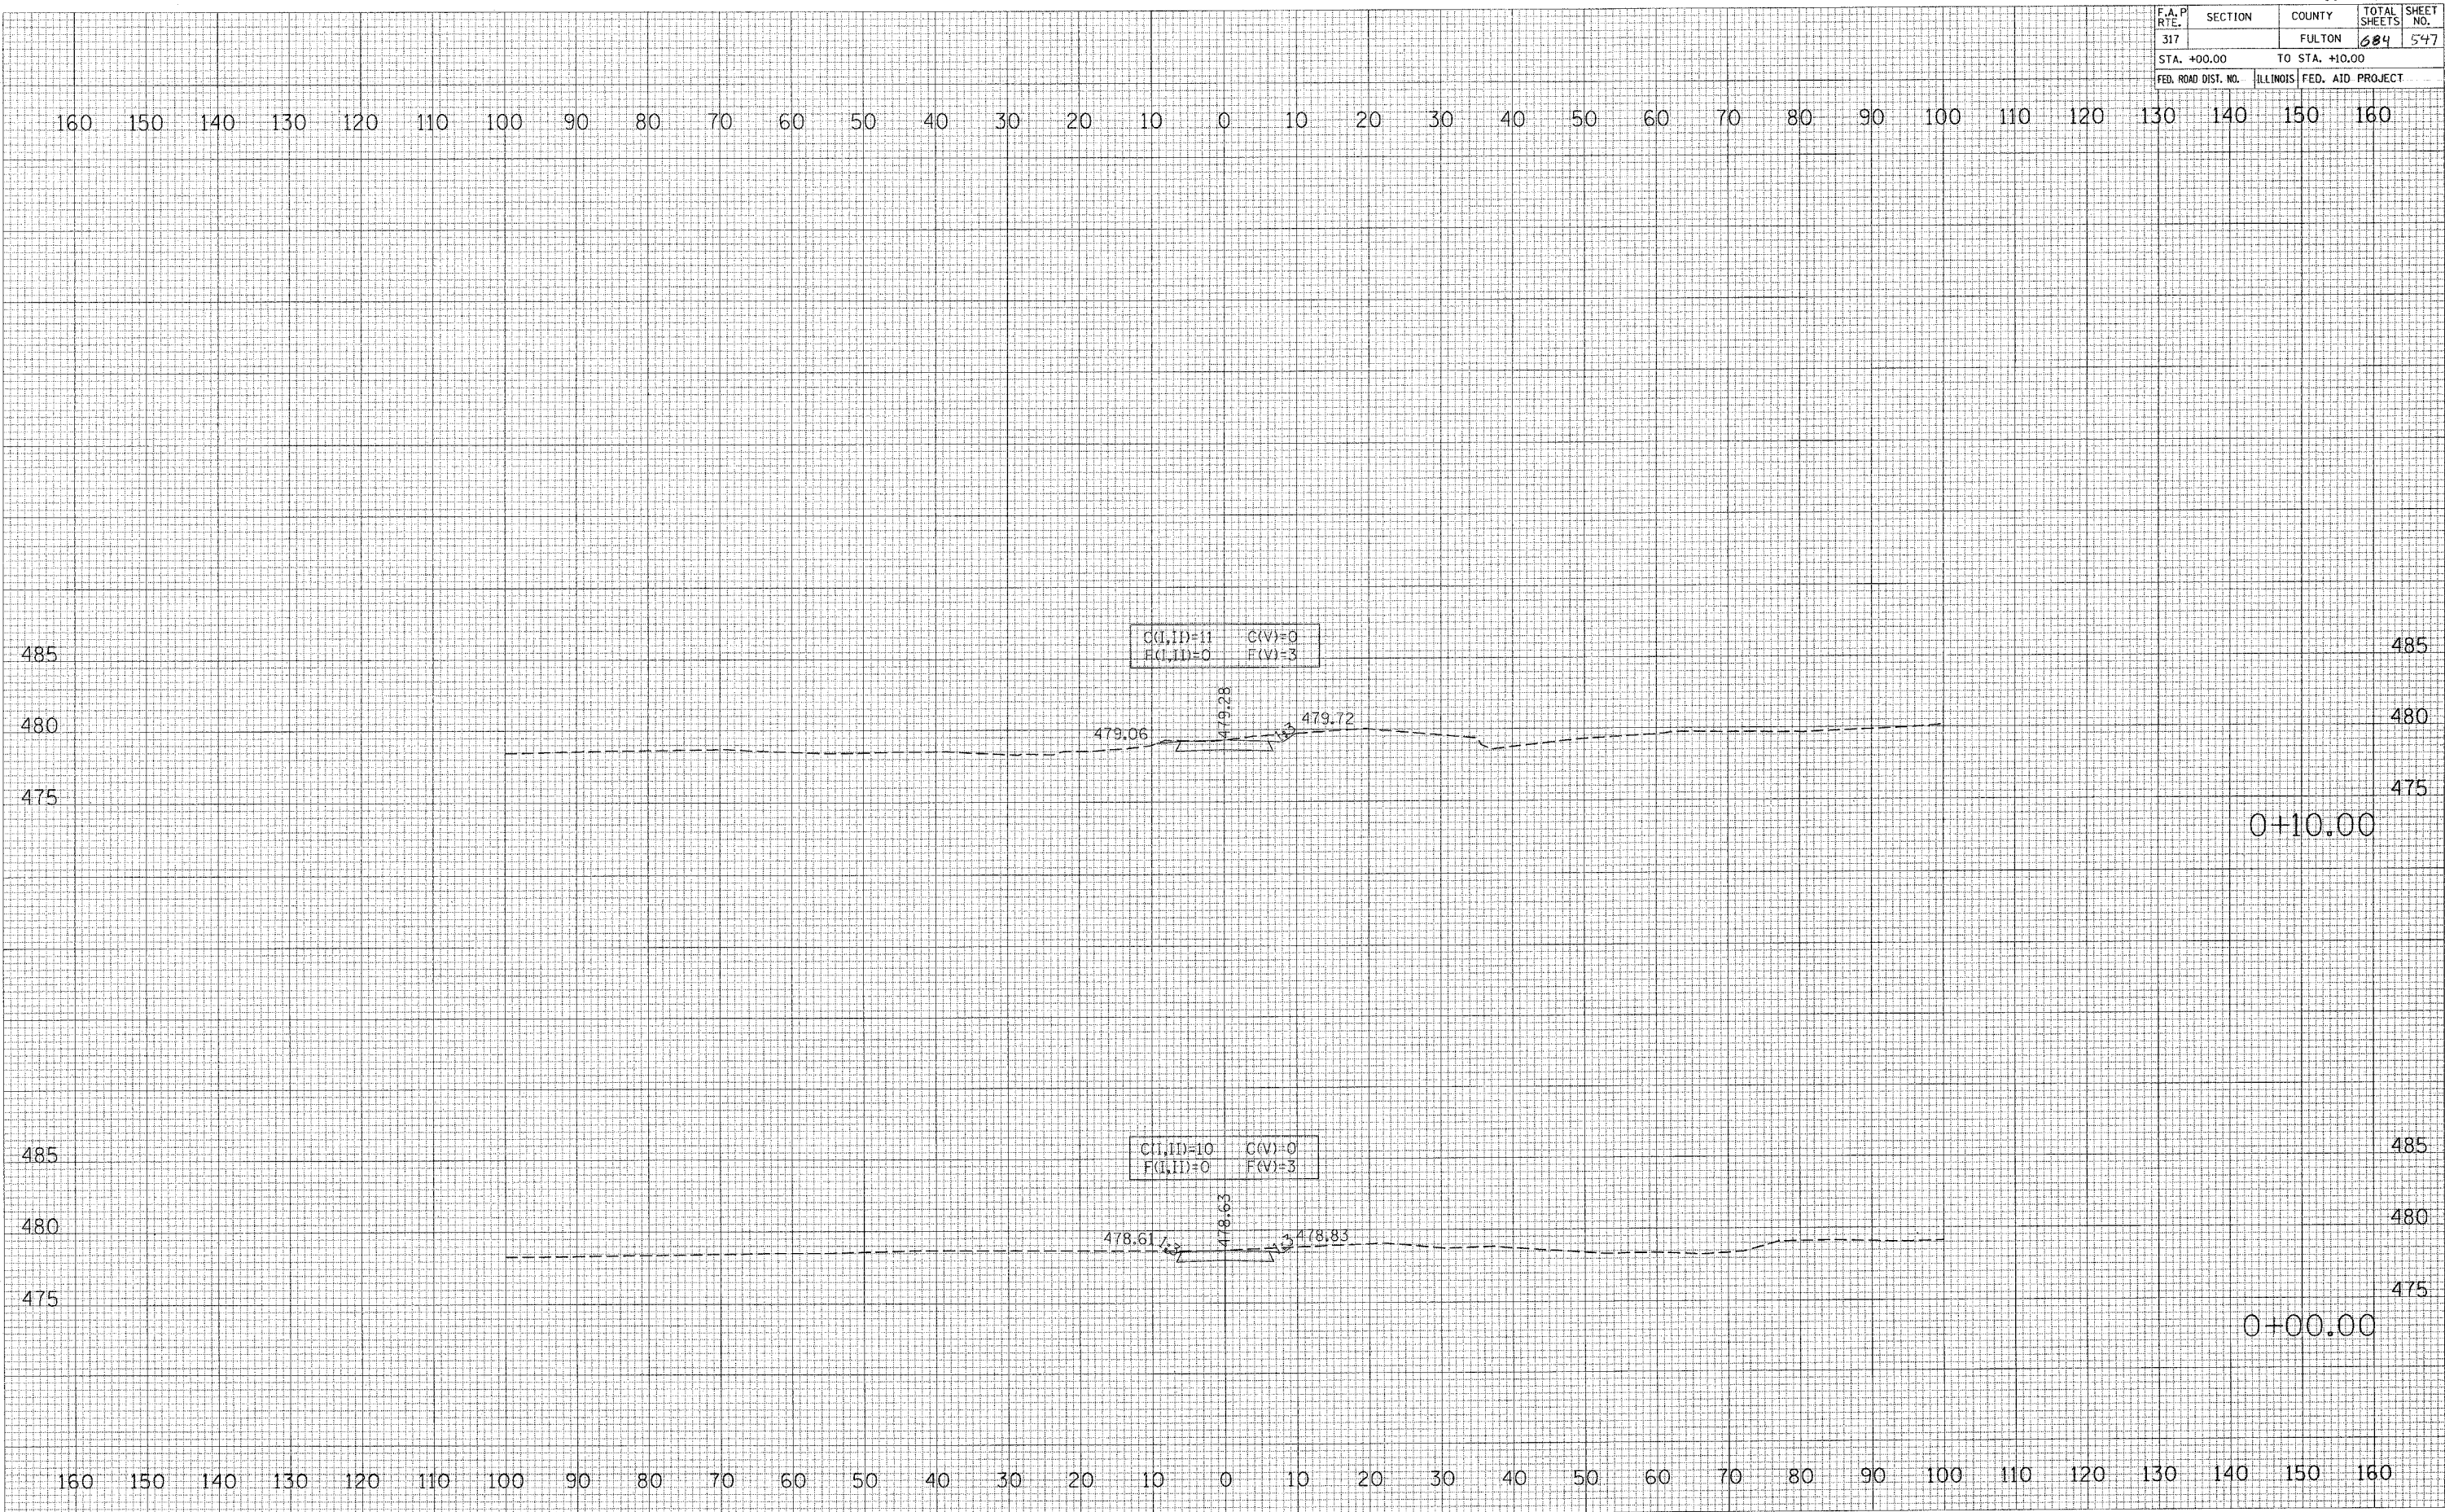

HAZZARD TEMPORARY ACCESS