


F.A.P. RTE.	SECTION	COUNTY	TOTAL SHEETS	SHEET NO.
317		FULTON	684	566
STA. 1+70.00		TO STA. 1+70.00		
FED. ROAD DIST. NO.	ILLINOIS FED. AID PROJECT			

FINAL SURVEY	BY	DATE
SURVEYED		
REVISIONS		
TEMPLATE		
AREAS		
AREAS CHECKED		

ORIGINAL SURVEY	BY	DATE
SURVEYED		
REVISIONS		
TEMPLATE		
AREAS		
AREAS CHECKED		

PLOT DATE = 4/8/2005
 FILE NAME = s:\projects\1124\1124.spl
 PLOT SCALE = 1/8" = 100'
 REFERENCE = SHEET #

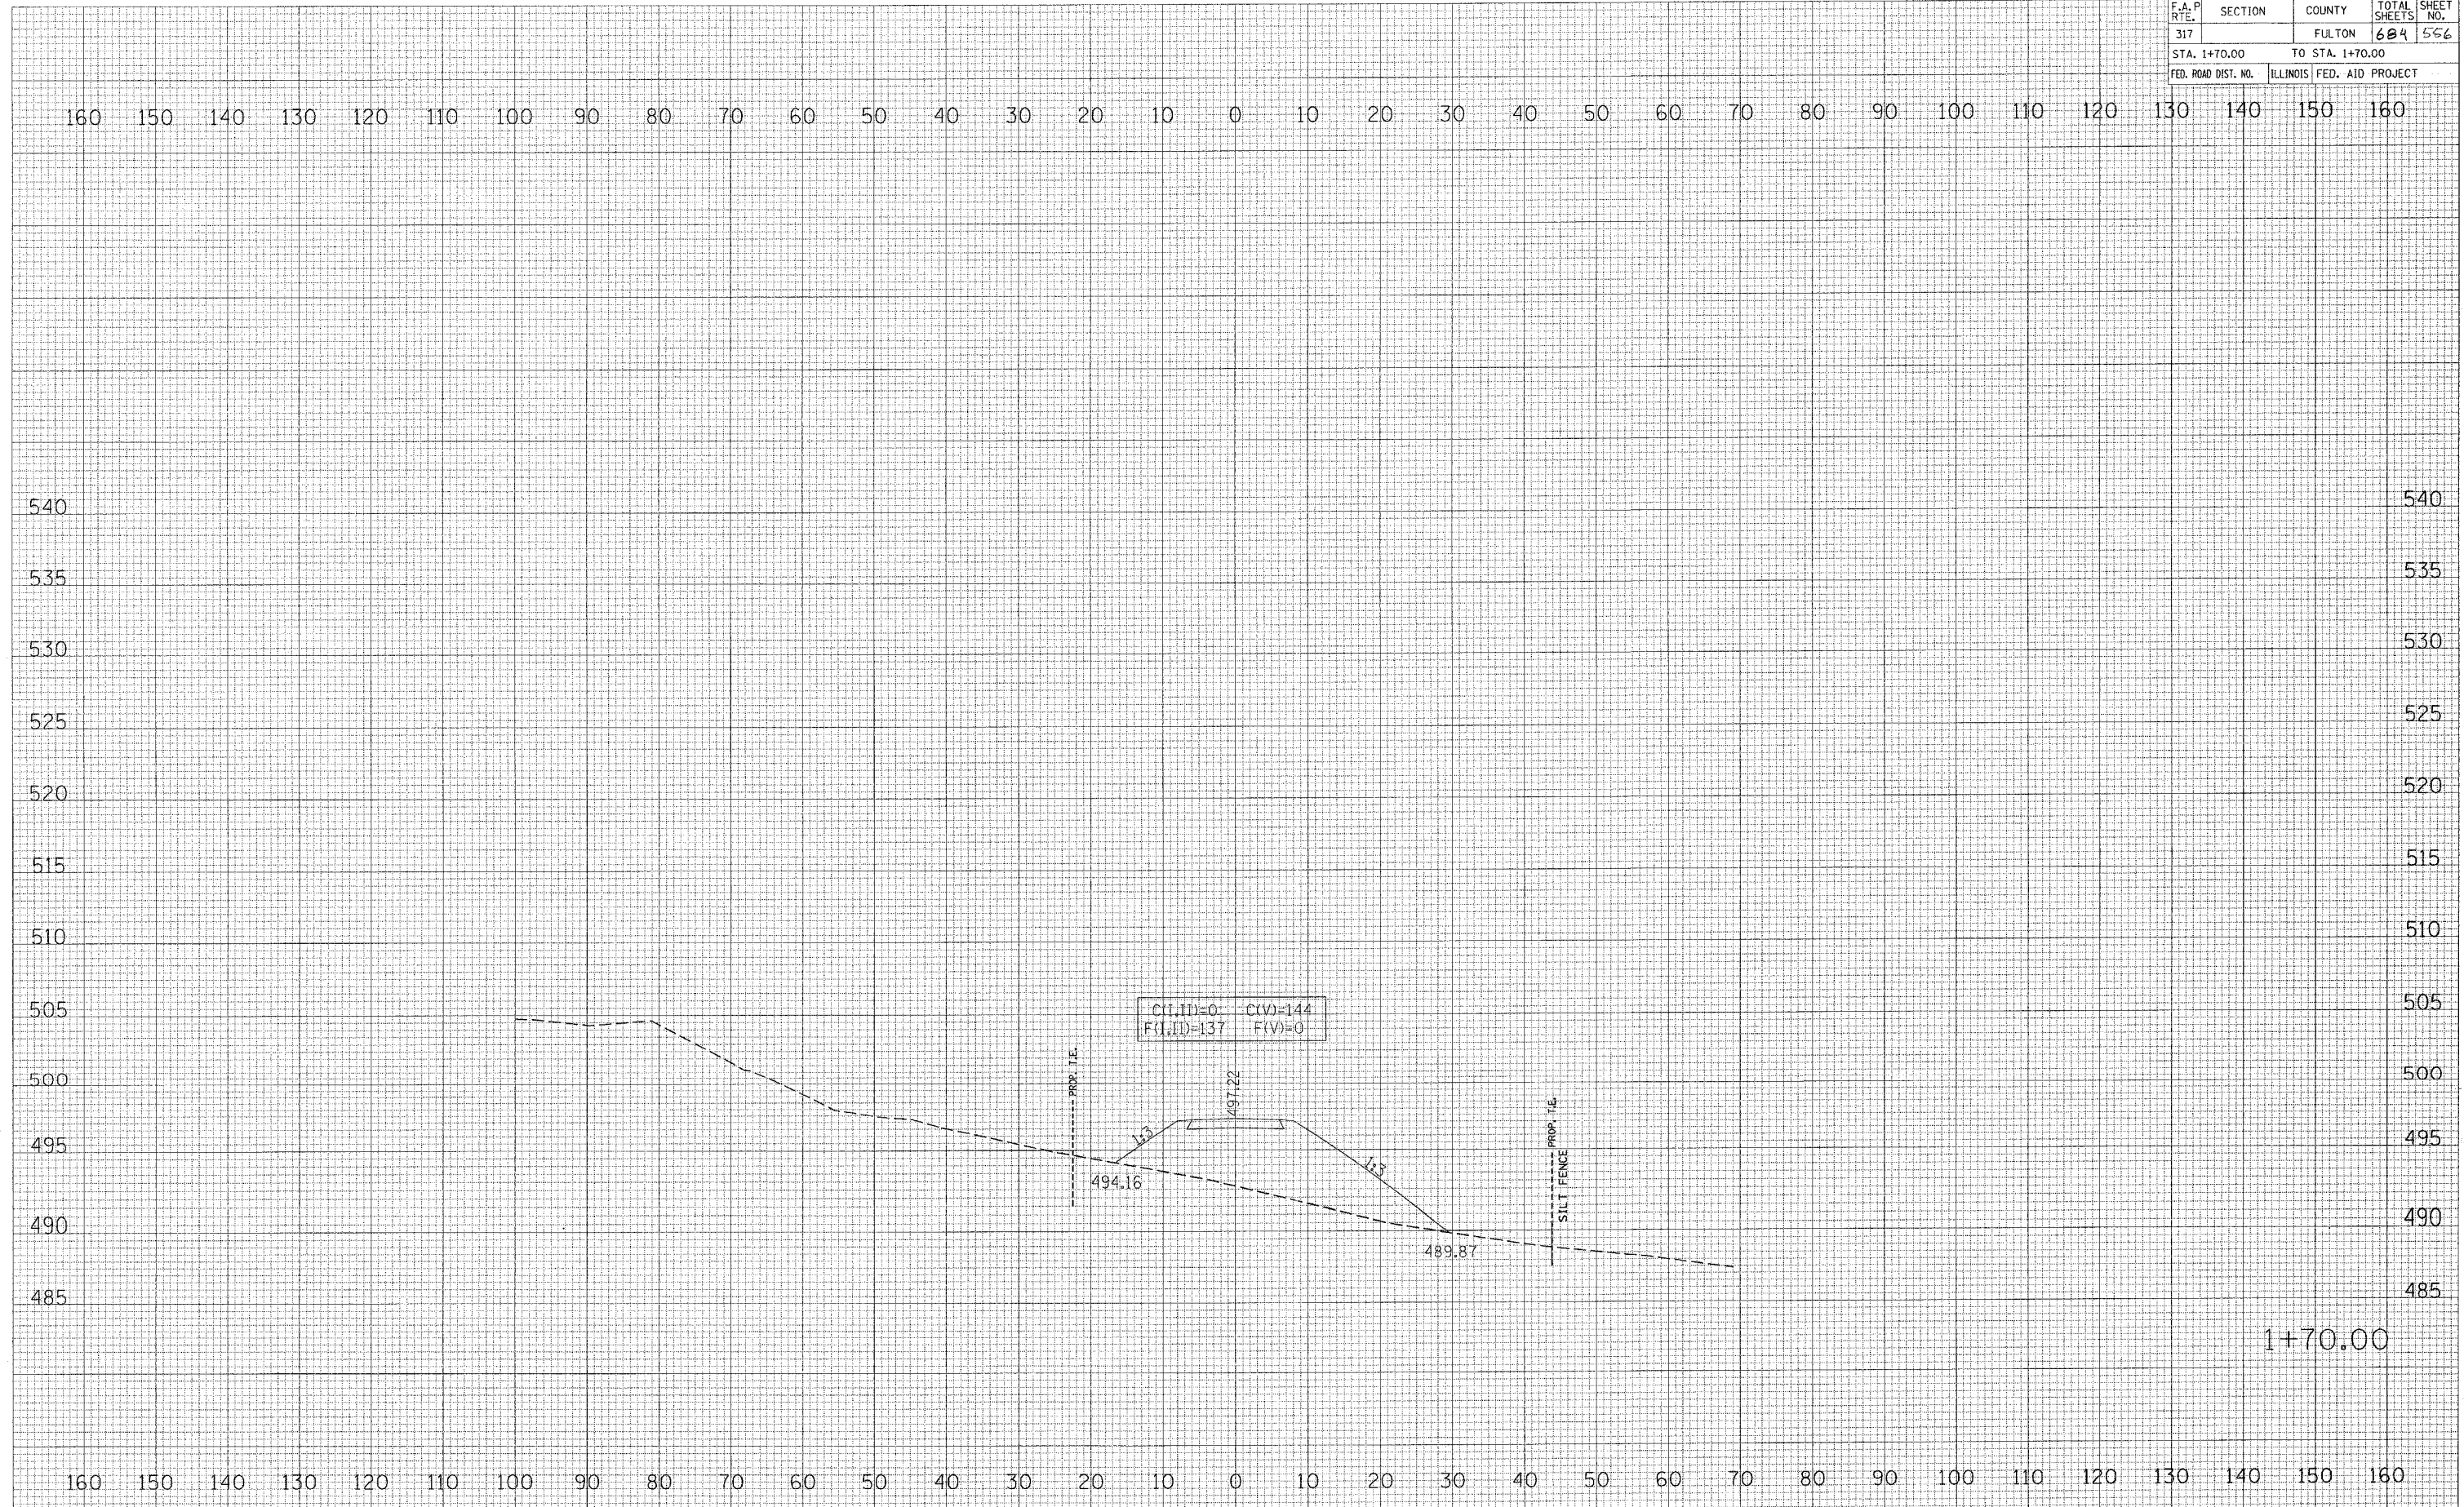

HAZZARD TEMPORARY ACCESS