

F.A. P. RTE.	SECTION	COUNTY	TOTAL SHEETS	SHEET NO.
317		FULTON	684	557
STA. 1+80.00		TO STA. 1+80.00		
FED. ROAD DIST. NO.		ILLINOIS FED. AID PROJECT		

BY	DATE

FINAL SHEET	SURVEYED	PLOTTED	DATE	AREAS CHECKED

FINAL SHEET	NOTE BOOK	NO.

BY	DATE


  

ORIGINAL SHEET	SURVEYED	PLOTTED	DATE	AREAS CHECKED

ORIGINAL SHEET	NOTE BOOK	NO.

PLOT DATE = 4/26/2005  
 PLOT SCALE = 1/8" = 100.00'  
 REFERENCE = #REF\*

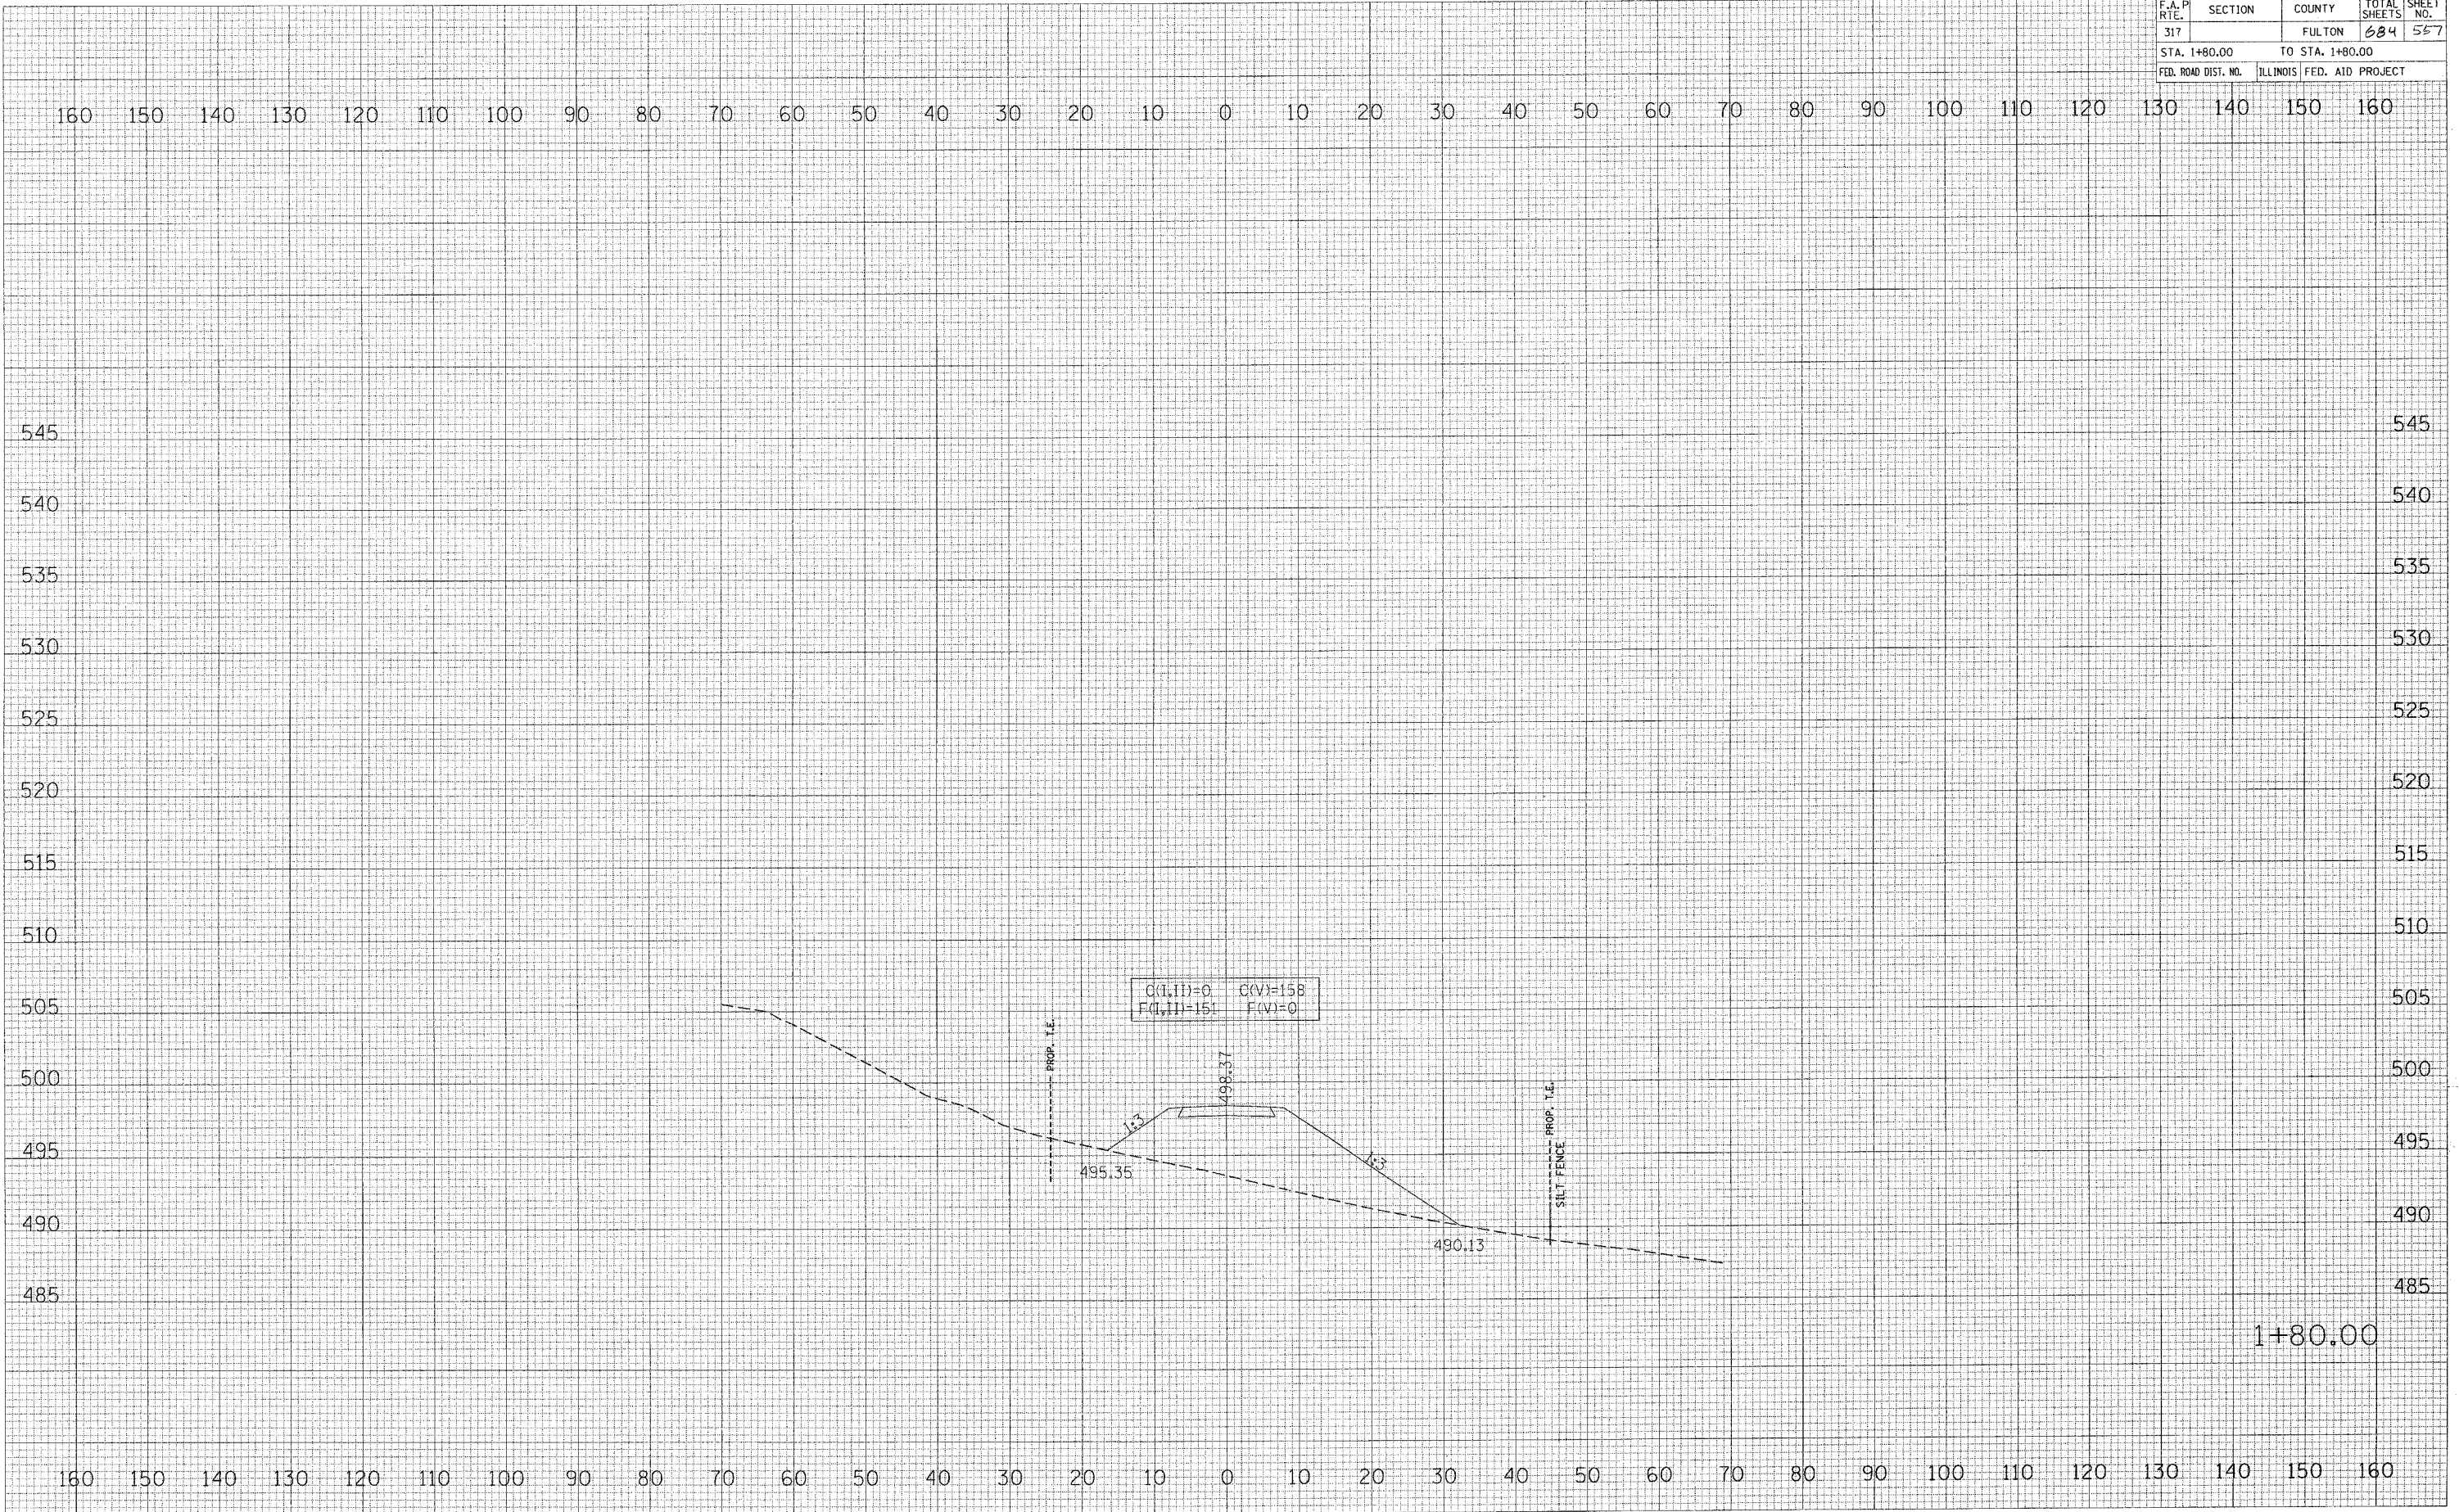

HAZZARD TEMPORARY ACCESS