


F.A. P. RTE.	SECTION	COUNTY	TOTAL SHEETS	SHEET NO.
317		FULTON	689	558
STA. 1+90.00		TO STA. 1+90.00		
FED. ROAD DIST. NO.		ILLINOIS FED. AID PROJECT		

FINAL SURVEY NO.	DATE
SURVEYED BY	
REMARKS	
AREAS CHECKED	

ORIGINAL SURVEY NO.	DATE
SURVEYED BY	
REMARKS	
AREAS CHECKED	

PLOT DATE = 4/8/2005  
 FILE NAME = c:\p\proj\va\24\poom\_01\_24\hoo\hoo\24\24poom.dwg  
 PLOT SCALE = 10.0000' / IN.  
 REFERENCE = #REF#

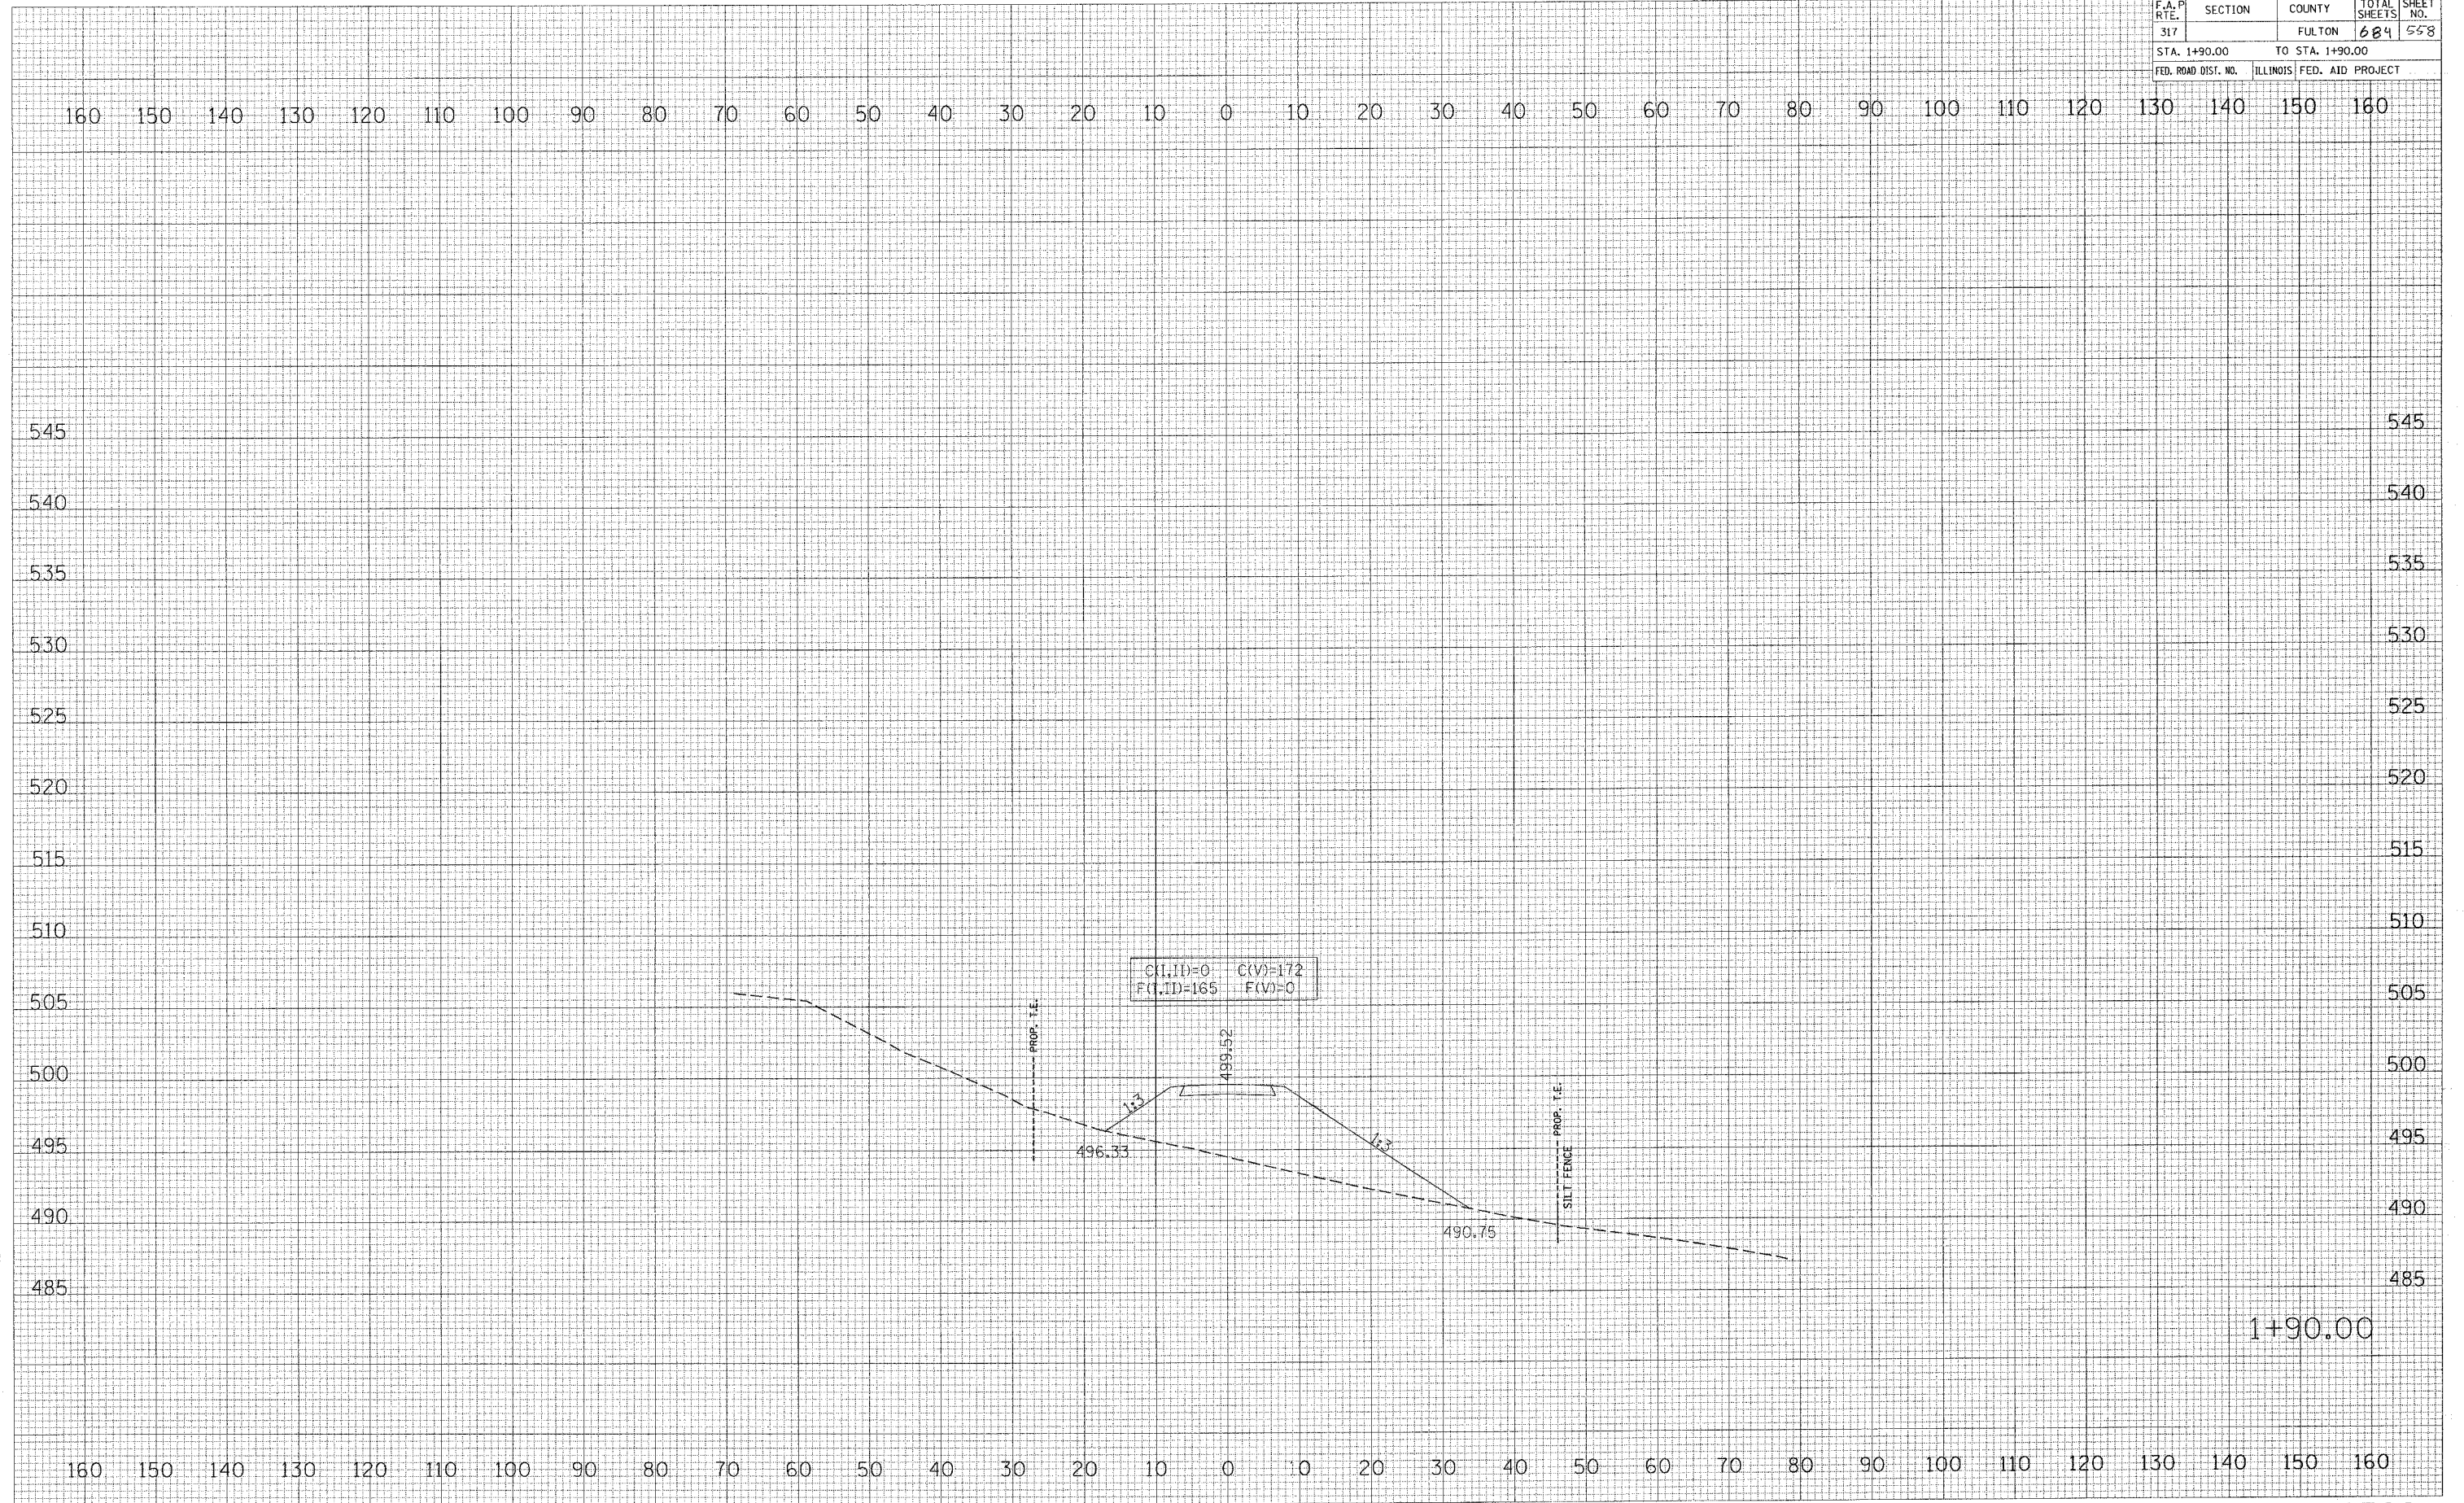

HAZZARD TEMPORARY ACCESS