

F.A.P. RTE.	SECTION	COUNTY	TOTAL SHEETS	SHEET NO.
317		FULTON	684	560
STA. 2+10.00		TO STA. 2+10.00		
FED. ROAD DIST. NO.		ILLINOIS FED. AID PROJECT		


DATE	BY

SURVEYED \_\_\_\_\_  
 PLOTTED \_\_\_\_\_  
 NOTE BOOK \_\_\_\_\_  
 AREAS CHECKED \_\_\_\_\_  
 NO. \_\_\_\_\_

DATE	BY

ORIGINAL SURVEY \_\_\_\_\_  
 PLOTTED \_\_\_\_\_  
 AREAS CHECKED \_\_\_\_\_  
 NO. \_\_\_\_\_

PLOT DATE = 4/9/2005  
 PLOT SCALE = 1" = 20' / IN.  
 REFERENCE = #REF#

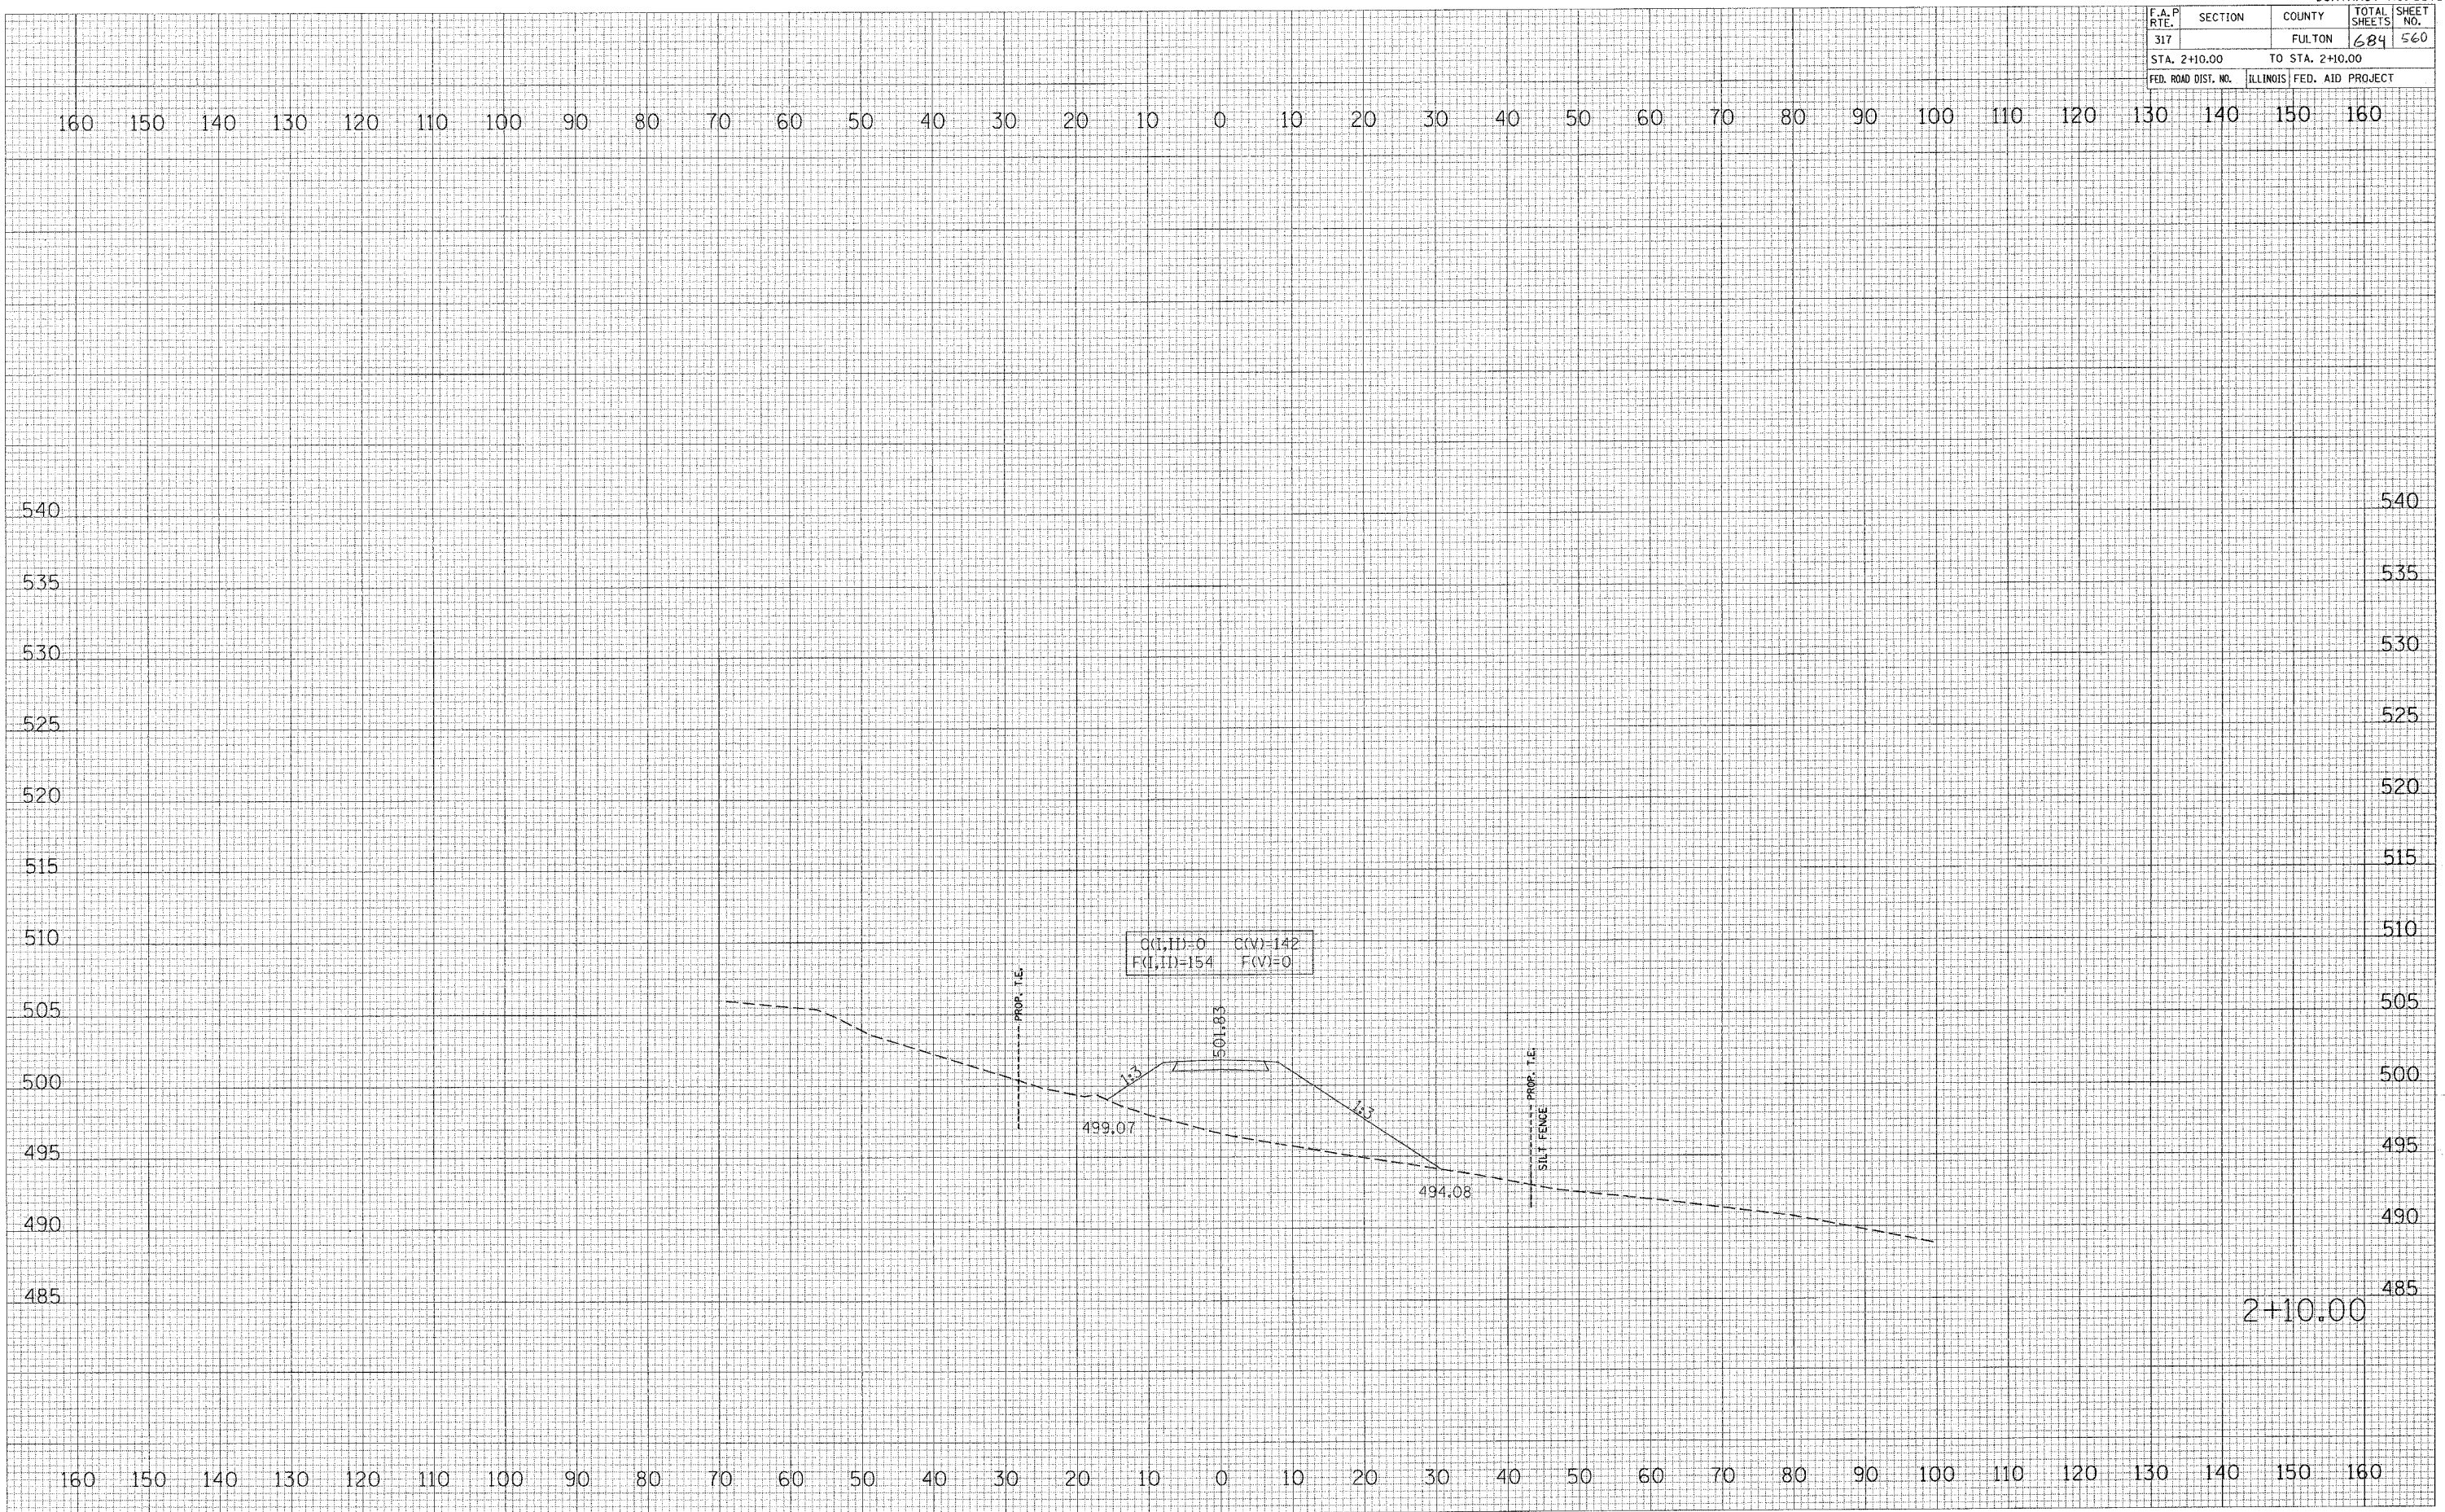

2+10.00