


F.A.P. RTE.	SECTION	COUNTY	TOTAL SHEETS	SHEET NO.
317		FULTON	684	562
STA. 2+30.00		TO STA. 2+30.00		
FED. ROAD DIST. NO.		ILLINOIS FED. AID PROJECT		

FINAL SURVEY	DATE
SURVEYED	BY
NOTE BOOK	
NO.	

ORIGINAL SURVEY	DATE
SURVEYED	BY
NO.	

PLOT DATE = 4/8/2005
 FILE NAME = c:\projects\va24\p000\va24\p000.dwg
 PLOT SCALE = 10.0000' / 1" IN.
 REFERENCE = #REF#

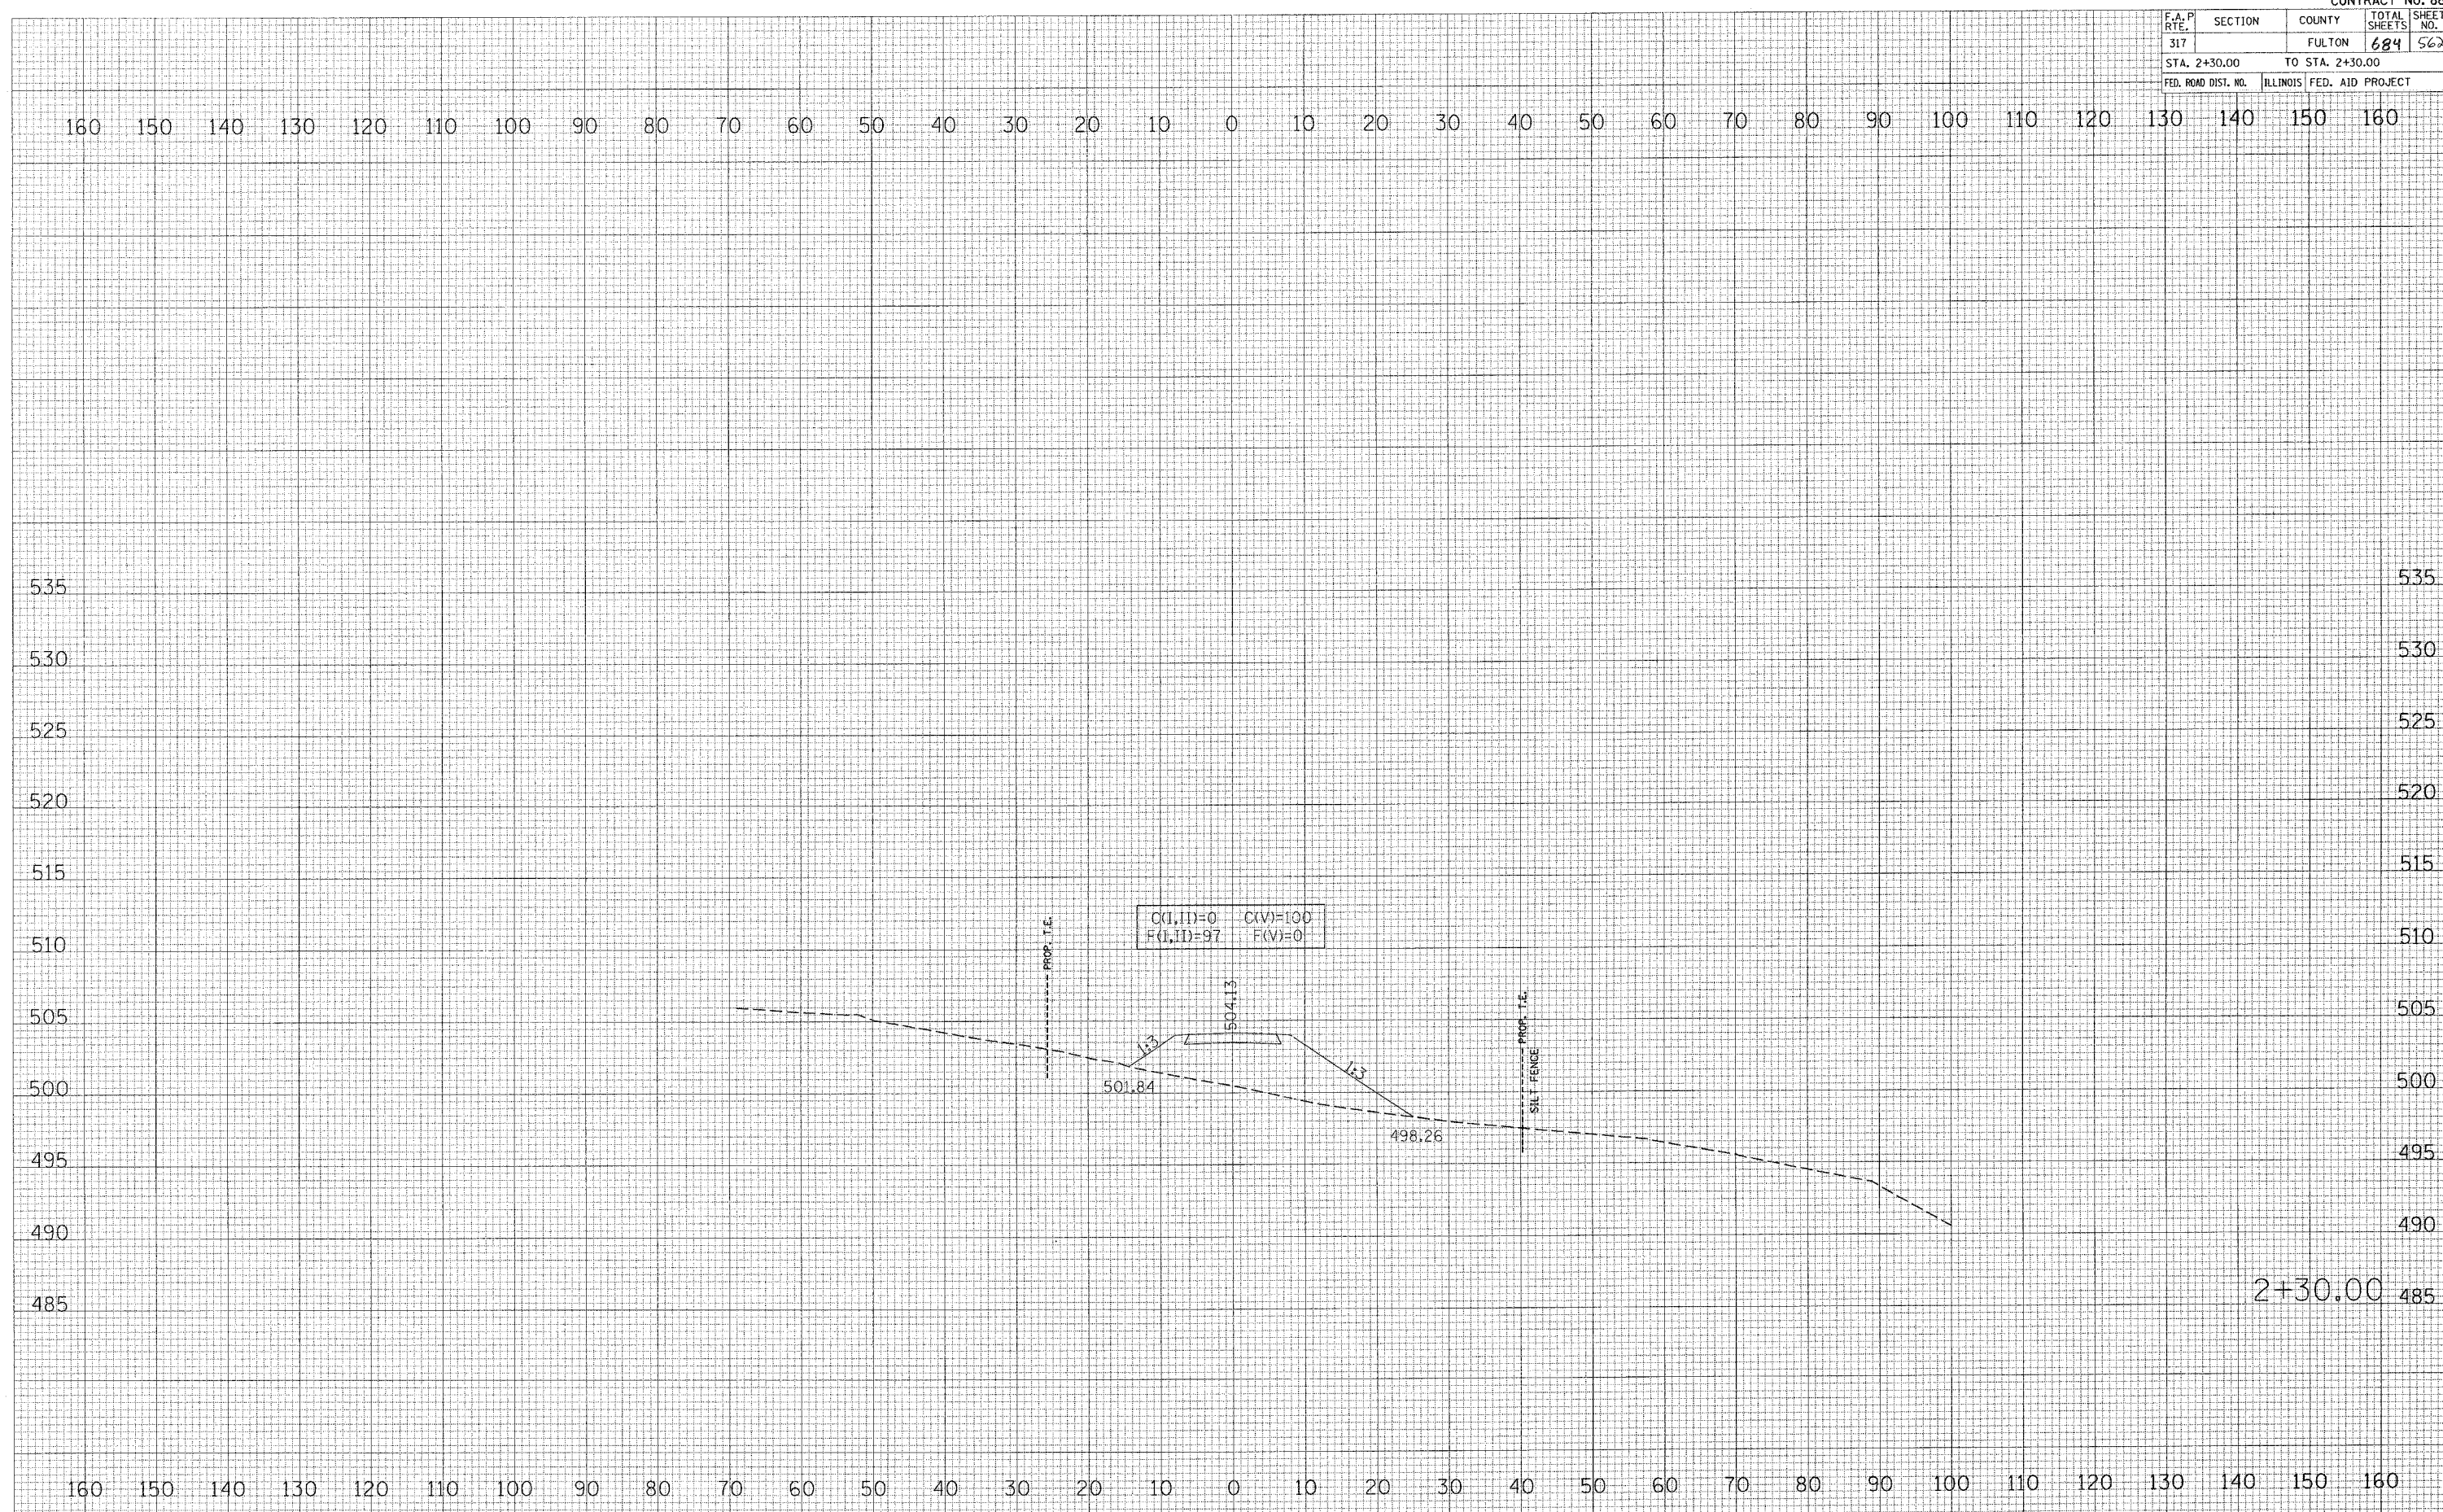

HAZZARD TEMPORARY ACCESS