


F.A. P. RTE.	SECTION	COUNTY	TOTAL SHEETS	SHEET NO.
317		FULTON	684	563
STA. 2+40.00		TO STA. 2+40.00		
FED. ROAD DIST. NO.	ILLINOIS FED. AID PROJECT			

FINAL SURVEY	BY	DATE
NOTE BOOK NO.		
SURVEYED		
PLOTTED		
TEMPLATE		
AREAS CHECKED		

ORIGINAL SURVEY	BY	DATE
NOTE BOOK NO.		
SURVEYED		
PLOTTED		
TEMPLATE		
AREAS CHECKED		

PLOT DATE = 4/9/2005
 PLOT SCALE = 1" = 40.00'
 REFERENCE = #REF#

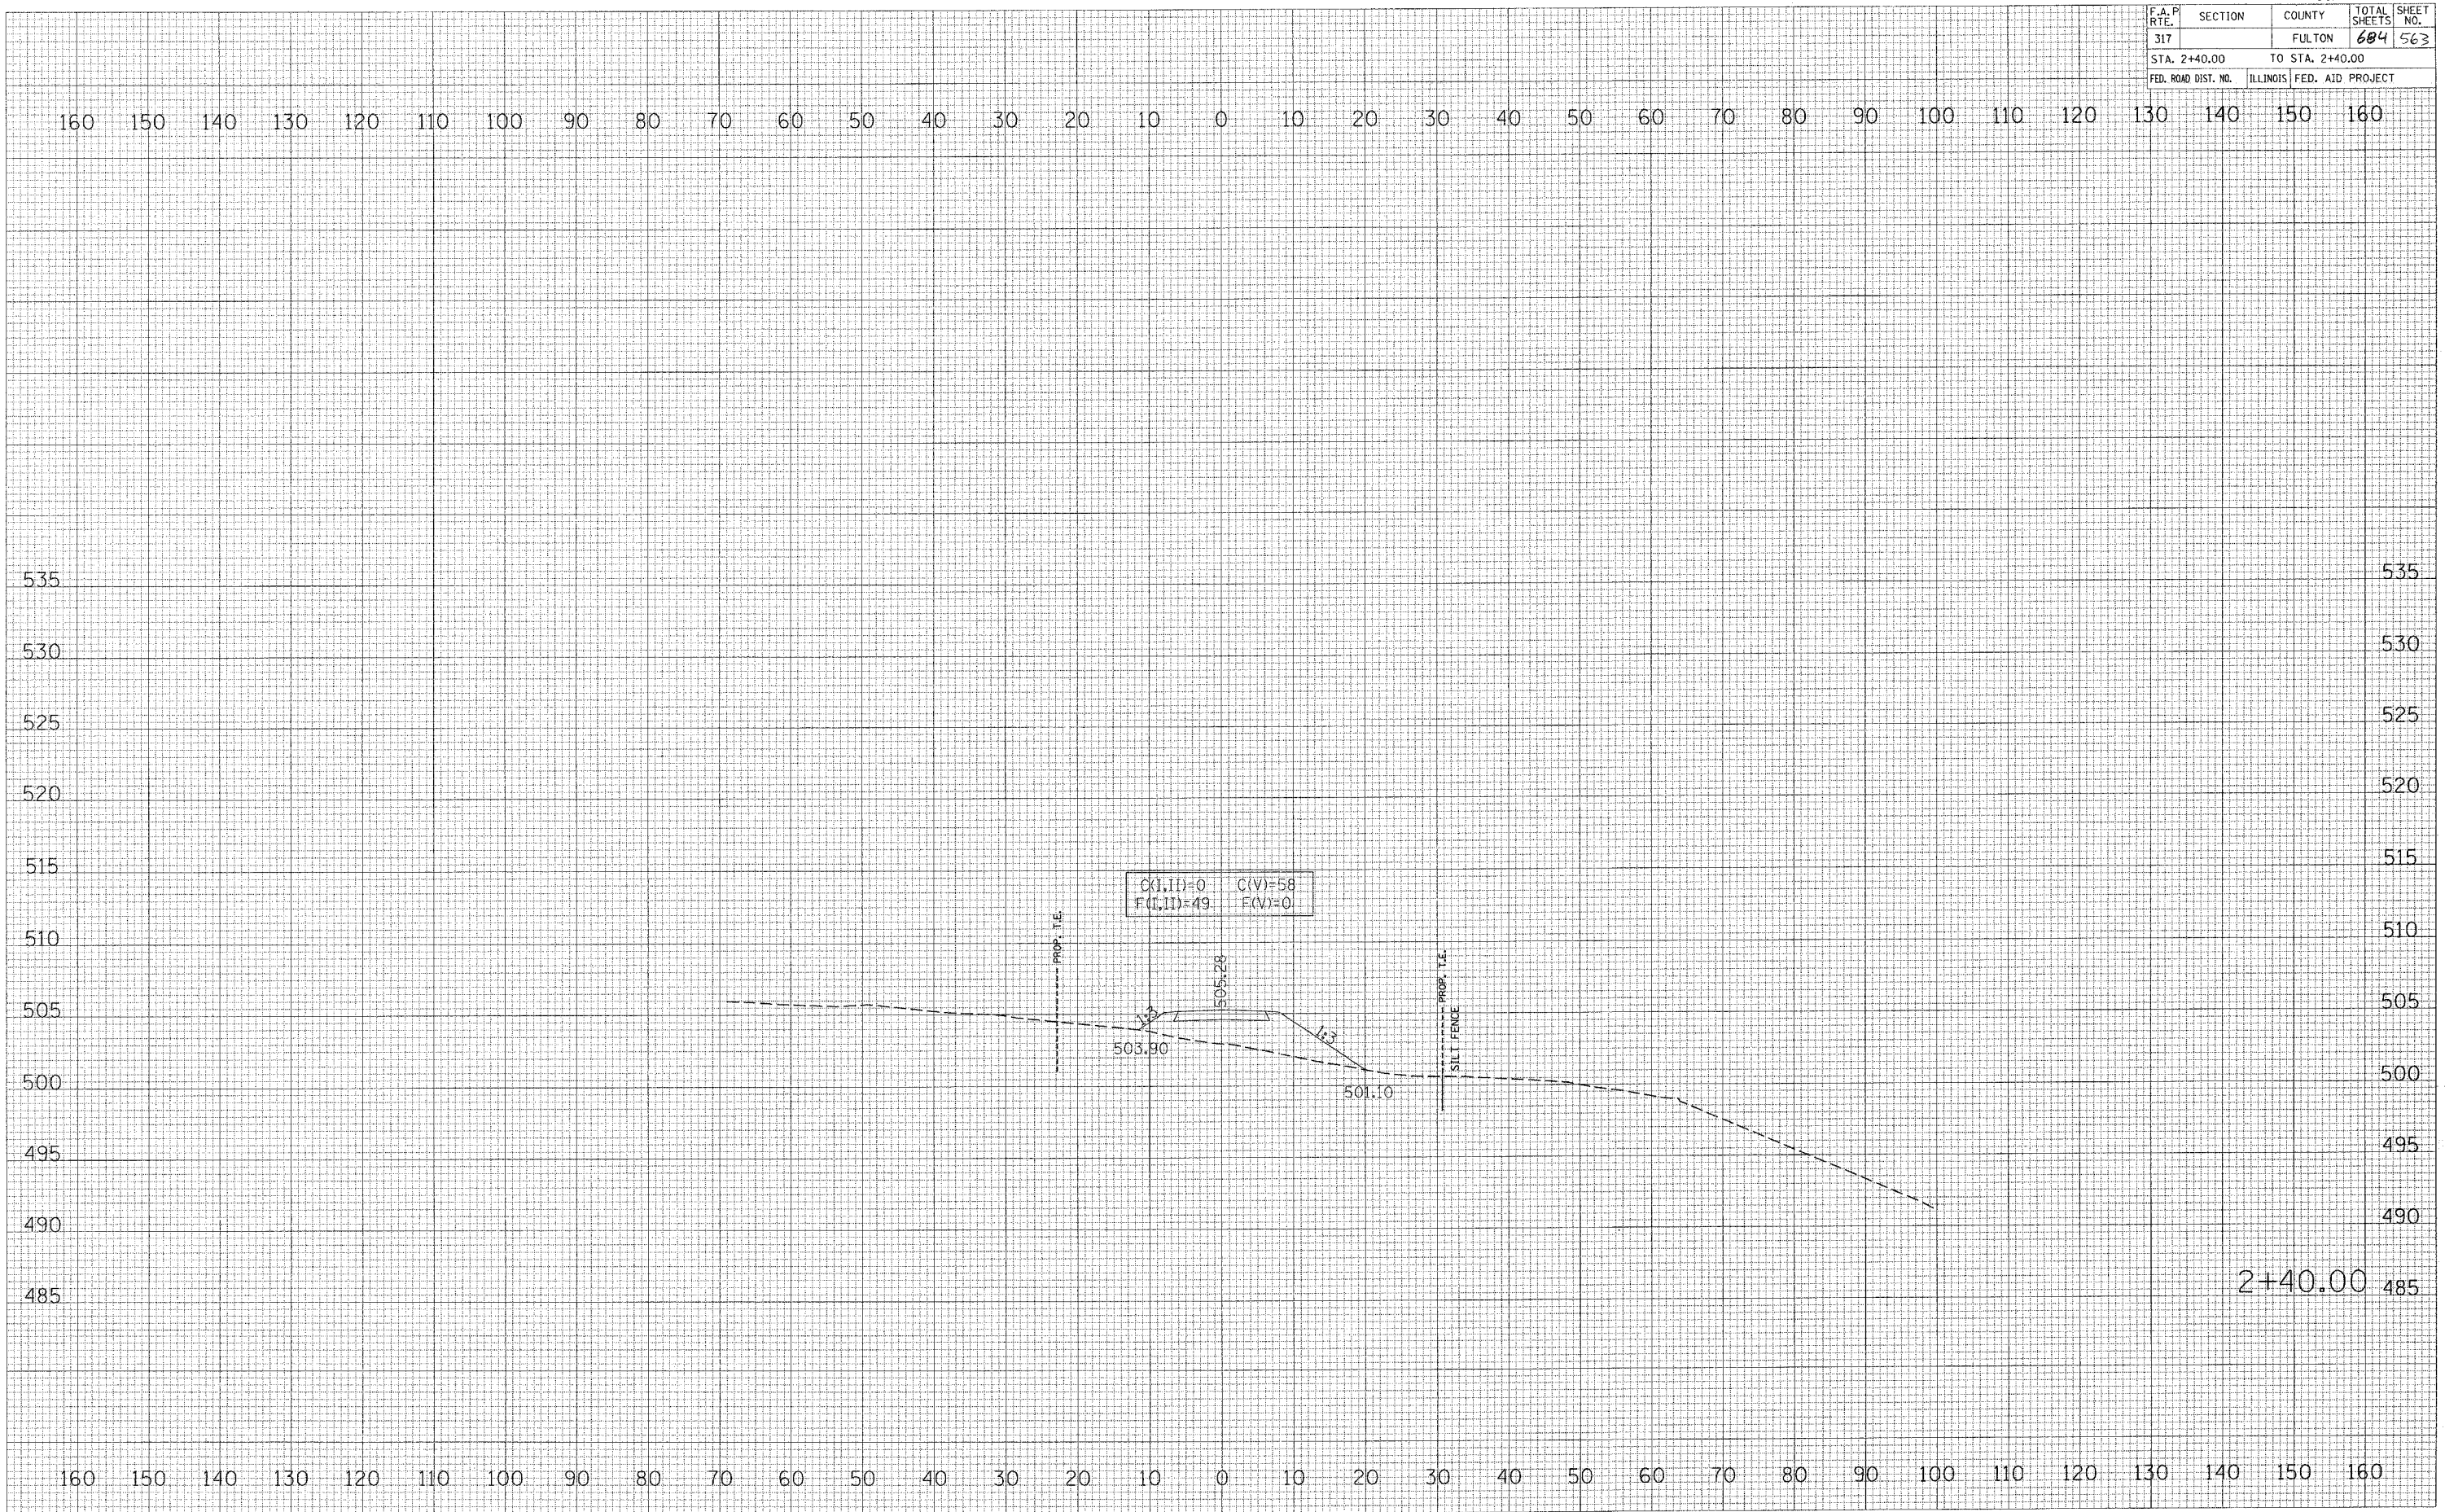

HAZZARD TEMPORARY ACCESS