

F.A.P. RTE.	SECTION	COUNTY	TOTAL SHEETS	SHEET NO.
317		FULTON	684	564
STA. 2+50.00		TO STA. 2+50.00		
FED. ROAD DIST. NO.	ILLINOIS	FED. AID PROJECT		

BY	DATE


FINI	SURVEYED
NOTE BOOK	PLOTTED
	AREAS CHECKED

BY	DATE

ORIGINAL	SURVEYED
	PLOTTED
	AREAS CHECKED

PLOT DATE = 4/8/2005  
 FILE NAME = c:\projects\us24spoon\_ph\_2\us24spoon.ph\_2\us24spoon.ph\_2.dwg  
 REFERENCE = 88753

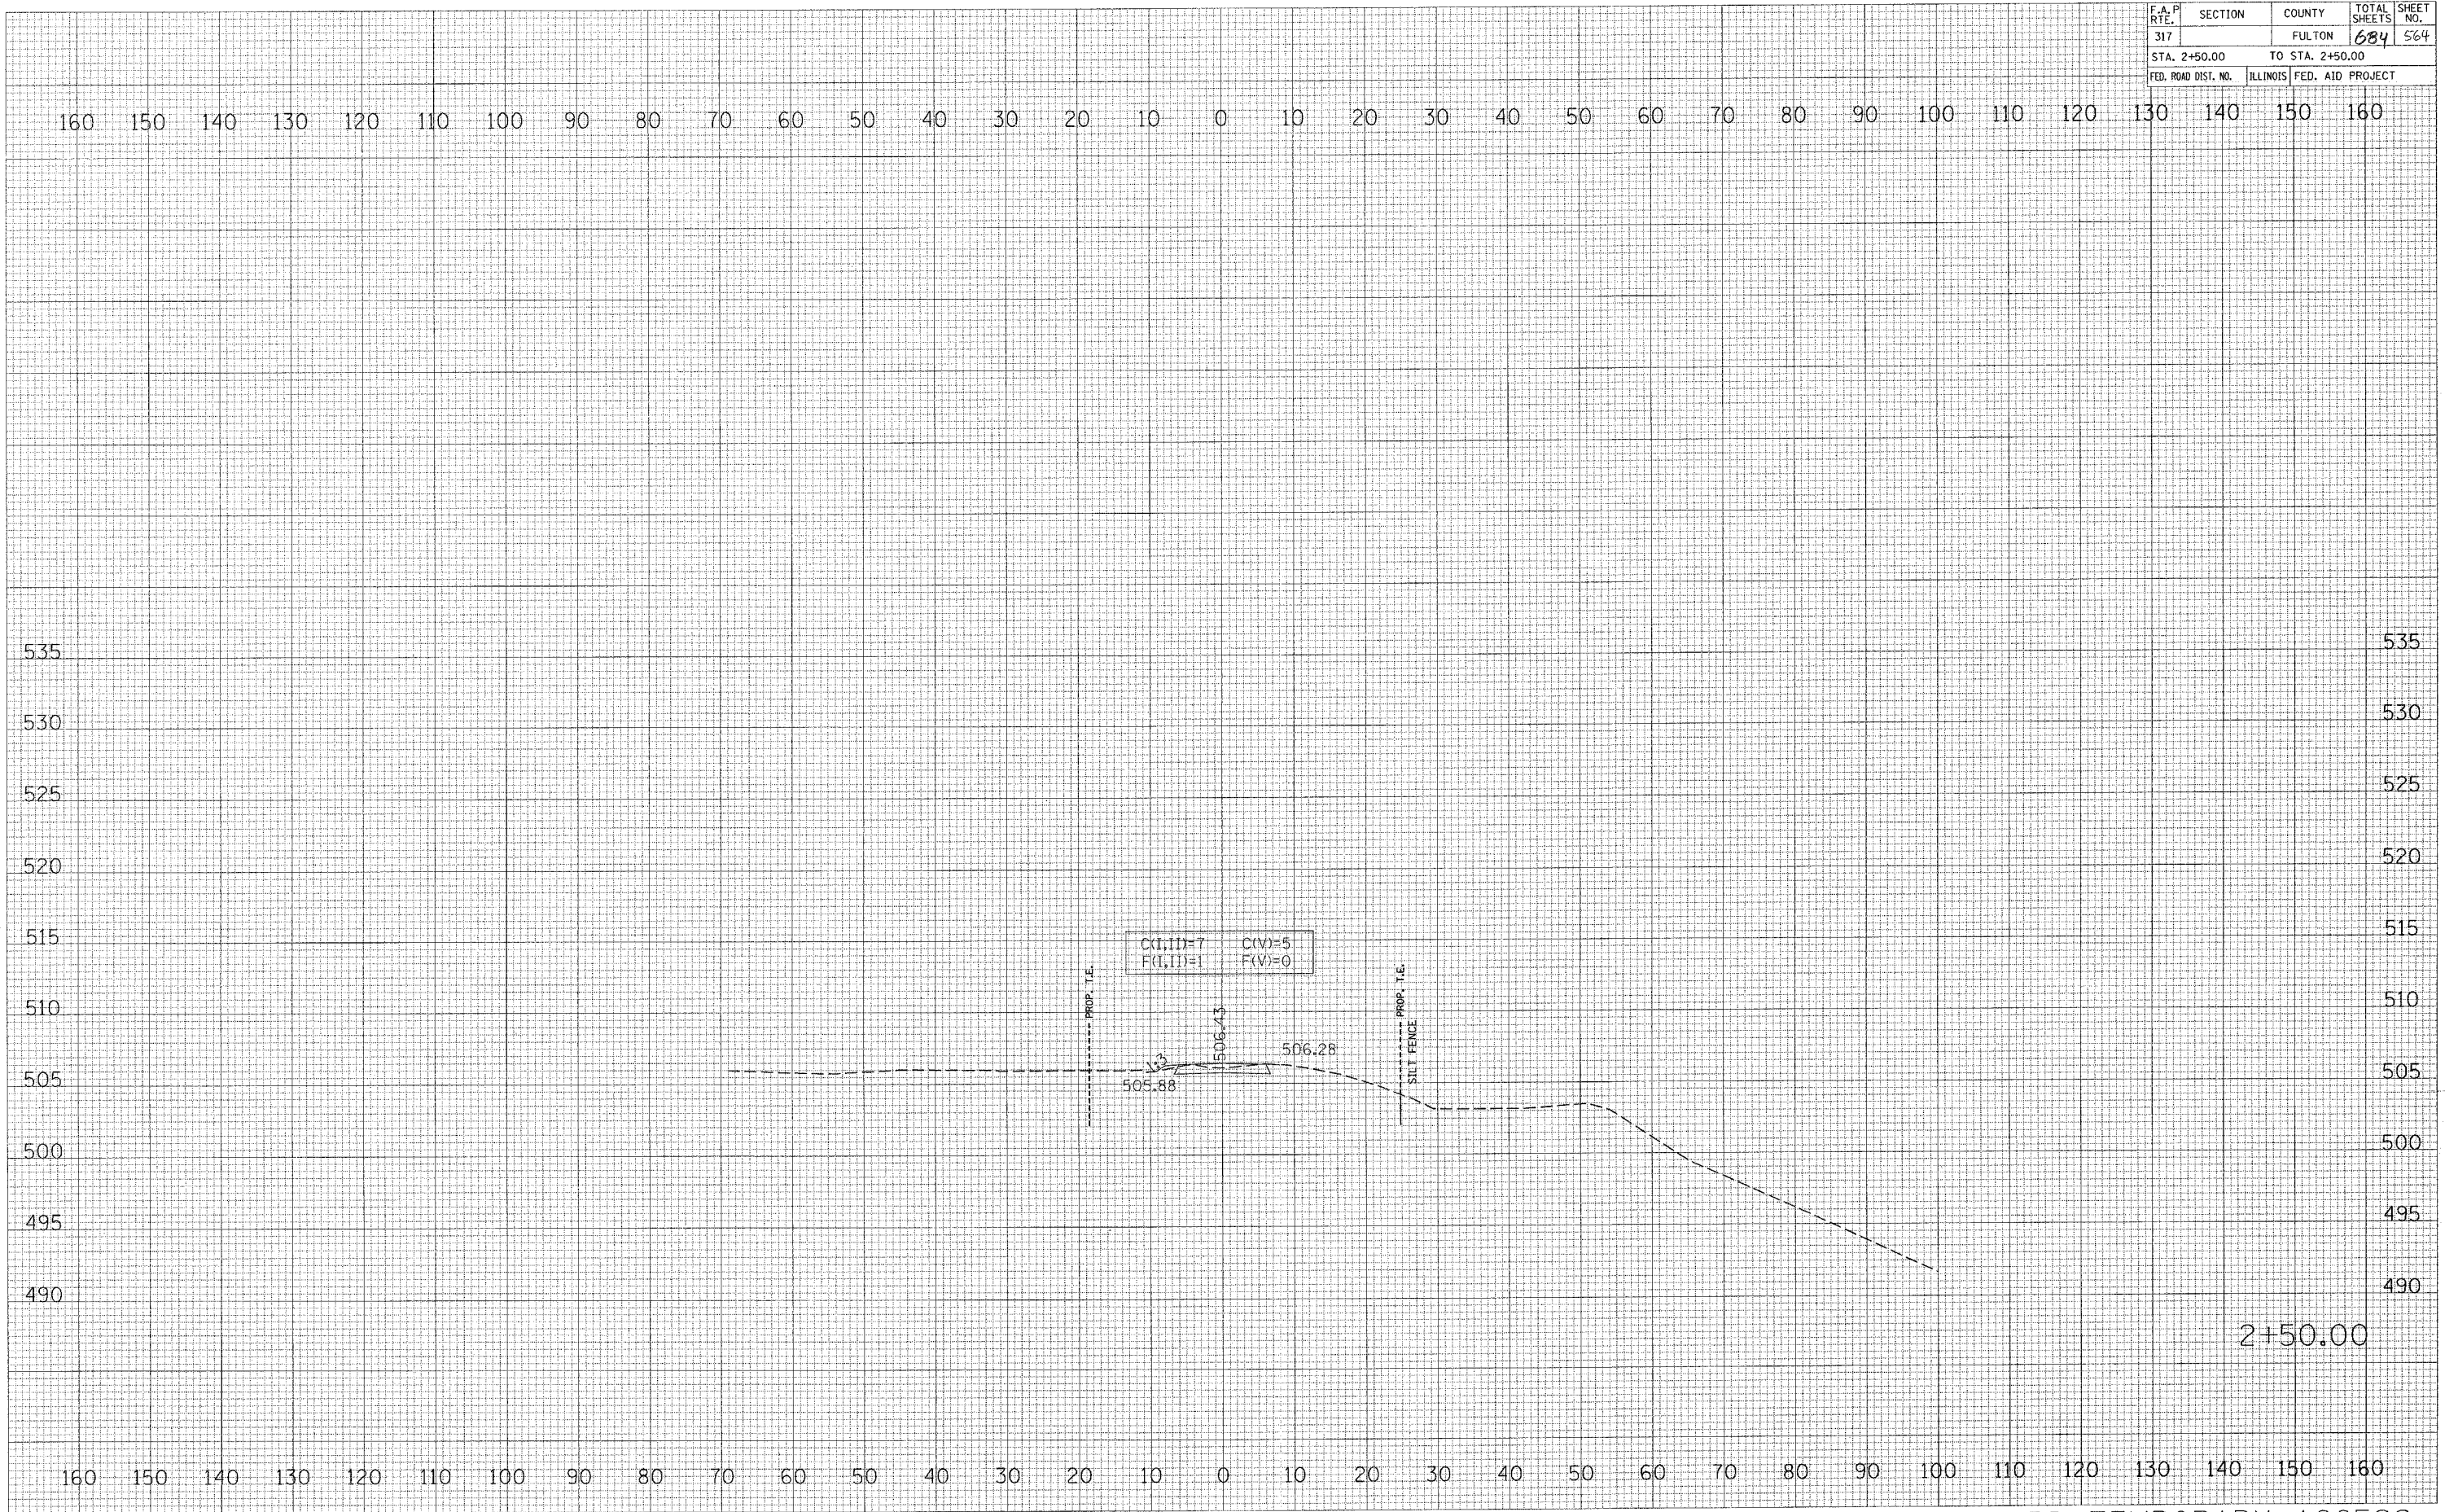

HAZZARD TEMPORARY ACCESS