

F.A. P. RTE.	SECTION	COUNTY	TOTAL SHEETS	SHEET NO.
317		FULTON	689	567
STA. 2+80.00		TO STA. 2+80.00		
FED. ROAD DIST. NO.		ILLINOIS FED. AID PROJECT		

FINAL SURVEY NOTE BOOK NO. \_\_\_\_\_

DATE \_\_\_\_\_ BY \_\_\_\_\_

SURVEYED \_\_\_\_\_

TEMPLATE \_\_\_\_\_

AREAS CHECKED \_\_\_\_\_

ORIGINAL SURVEY NOTE BOOK NO. \_\_\_\_\_


DATE \_\_\_\_\_ BY \_\_\_\_\_

SURVEYED \_\_\_\_\_

TEMPLATE \_\_\_\_\_

AREAS CHECKED \_\_\_\_\_

PLOT DATE = 4/16/2008  
 FILE NAME = c:\pro\jects\az24\spec\pl\_24\haz\haztemp.dwg  
 PLOT SCALE = 1/8" = 1' IN.  
 REFERENCE = #REF#

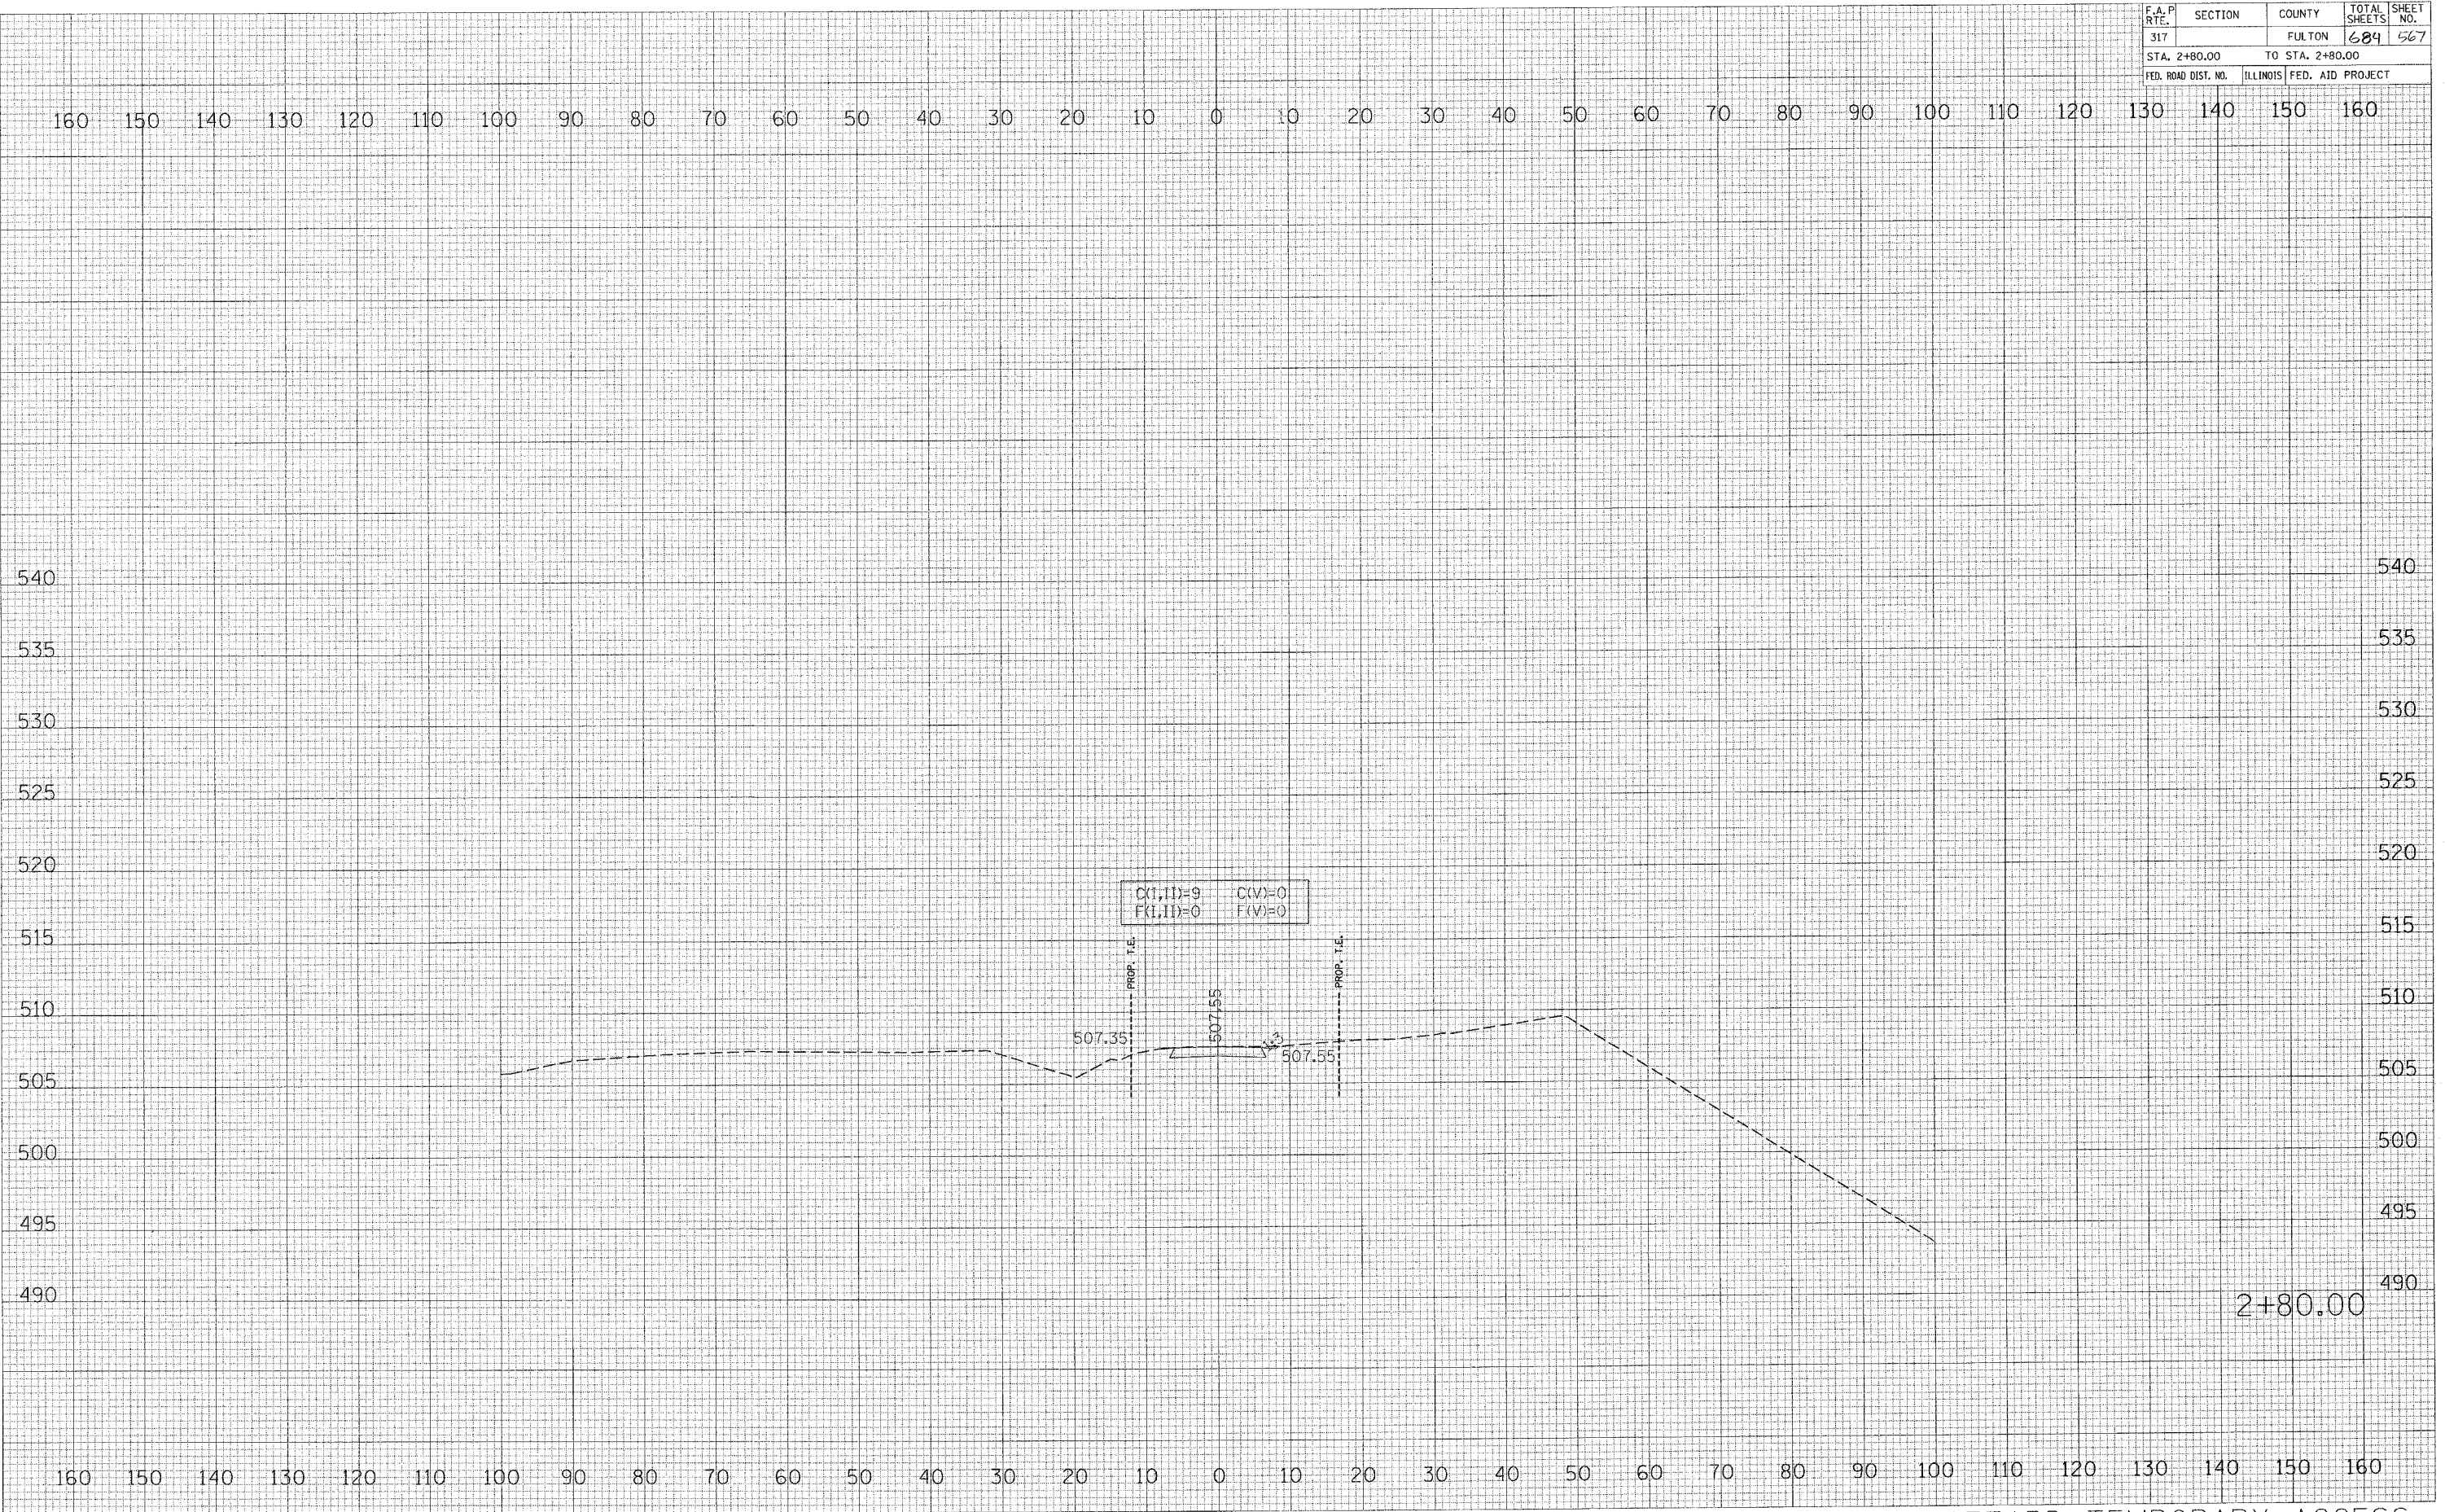

HAZZARD TEMPORARY ACCESS