

F.A.P. RTE.	SECTION	COUNTY	TOTAL SHEETS	SHEET NO.
317		FULTON	684	568
STA. 2+90.00		TO STA. 2+90.00		
FED. ROAD DIST. NO.	ILLINOIS	FED. AID PROJECT		


BY	DATE

FINA SURVEY	SURVEYED
NOTE BOOK	DATE
NO.	AREAS CHECKED

BY	DATE

ORIGINAL SURVEY	PLOTTED
NO.	AREAS CHECKED

PLOT DATE = 1/9/2008
FILE NAME = c:\p2\24pcc\p24pcc.plt
PLOT SCALE = 10.0000 / IN.
REFERENCE = #REF*

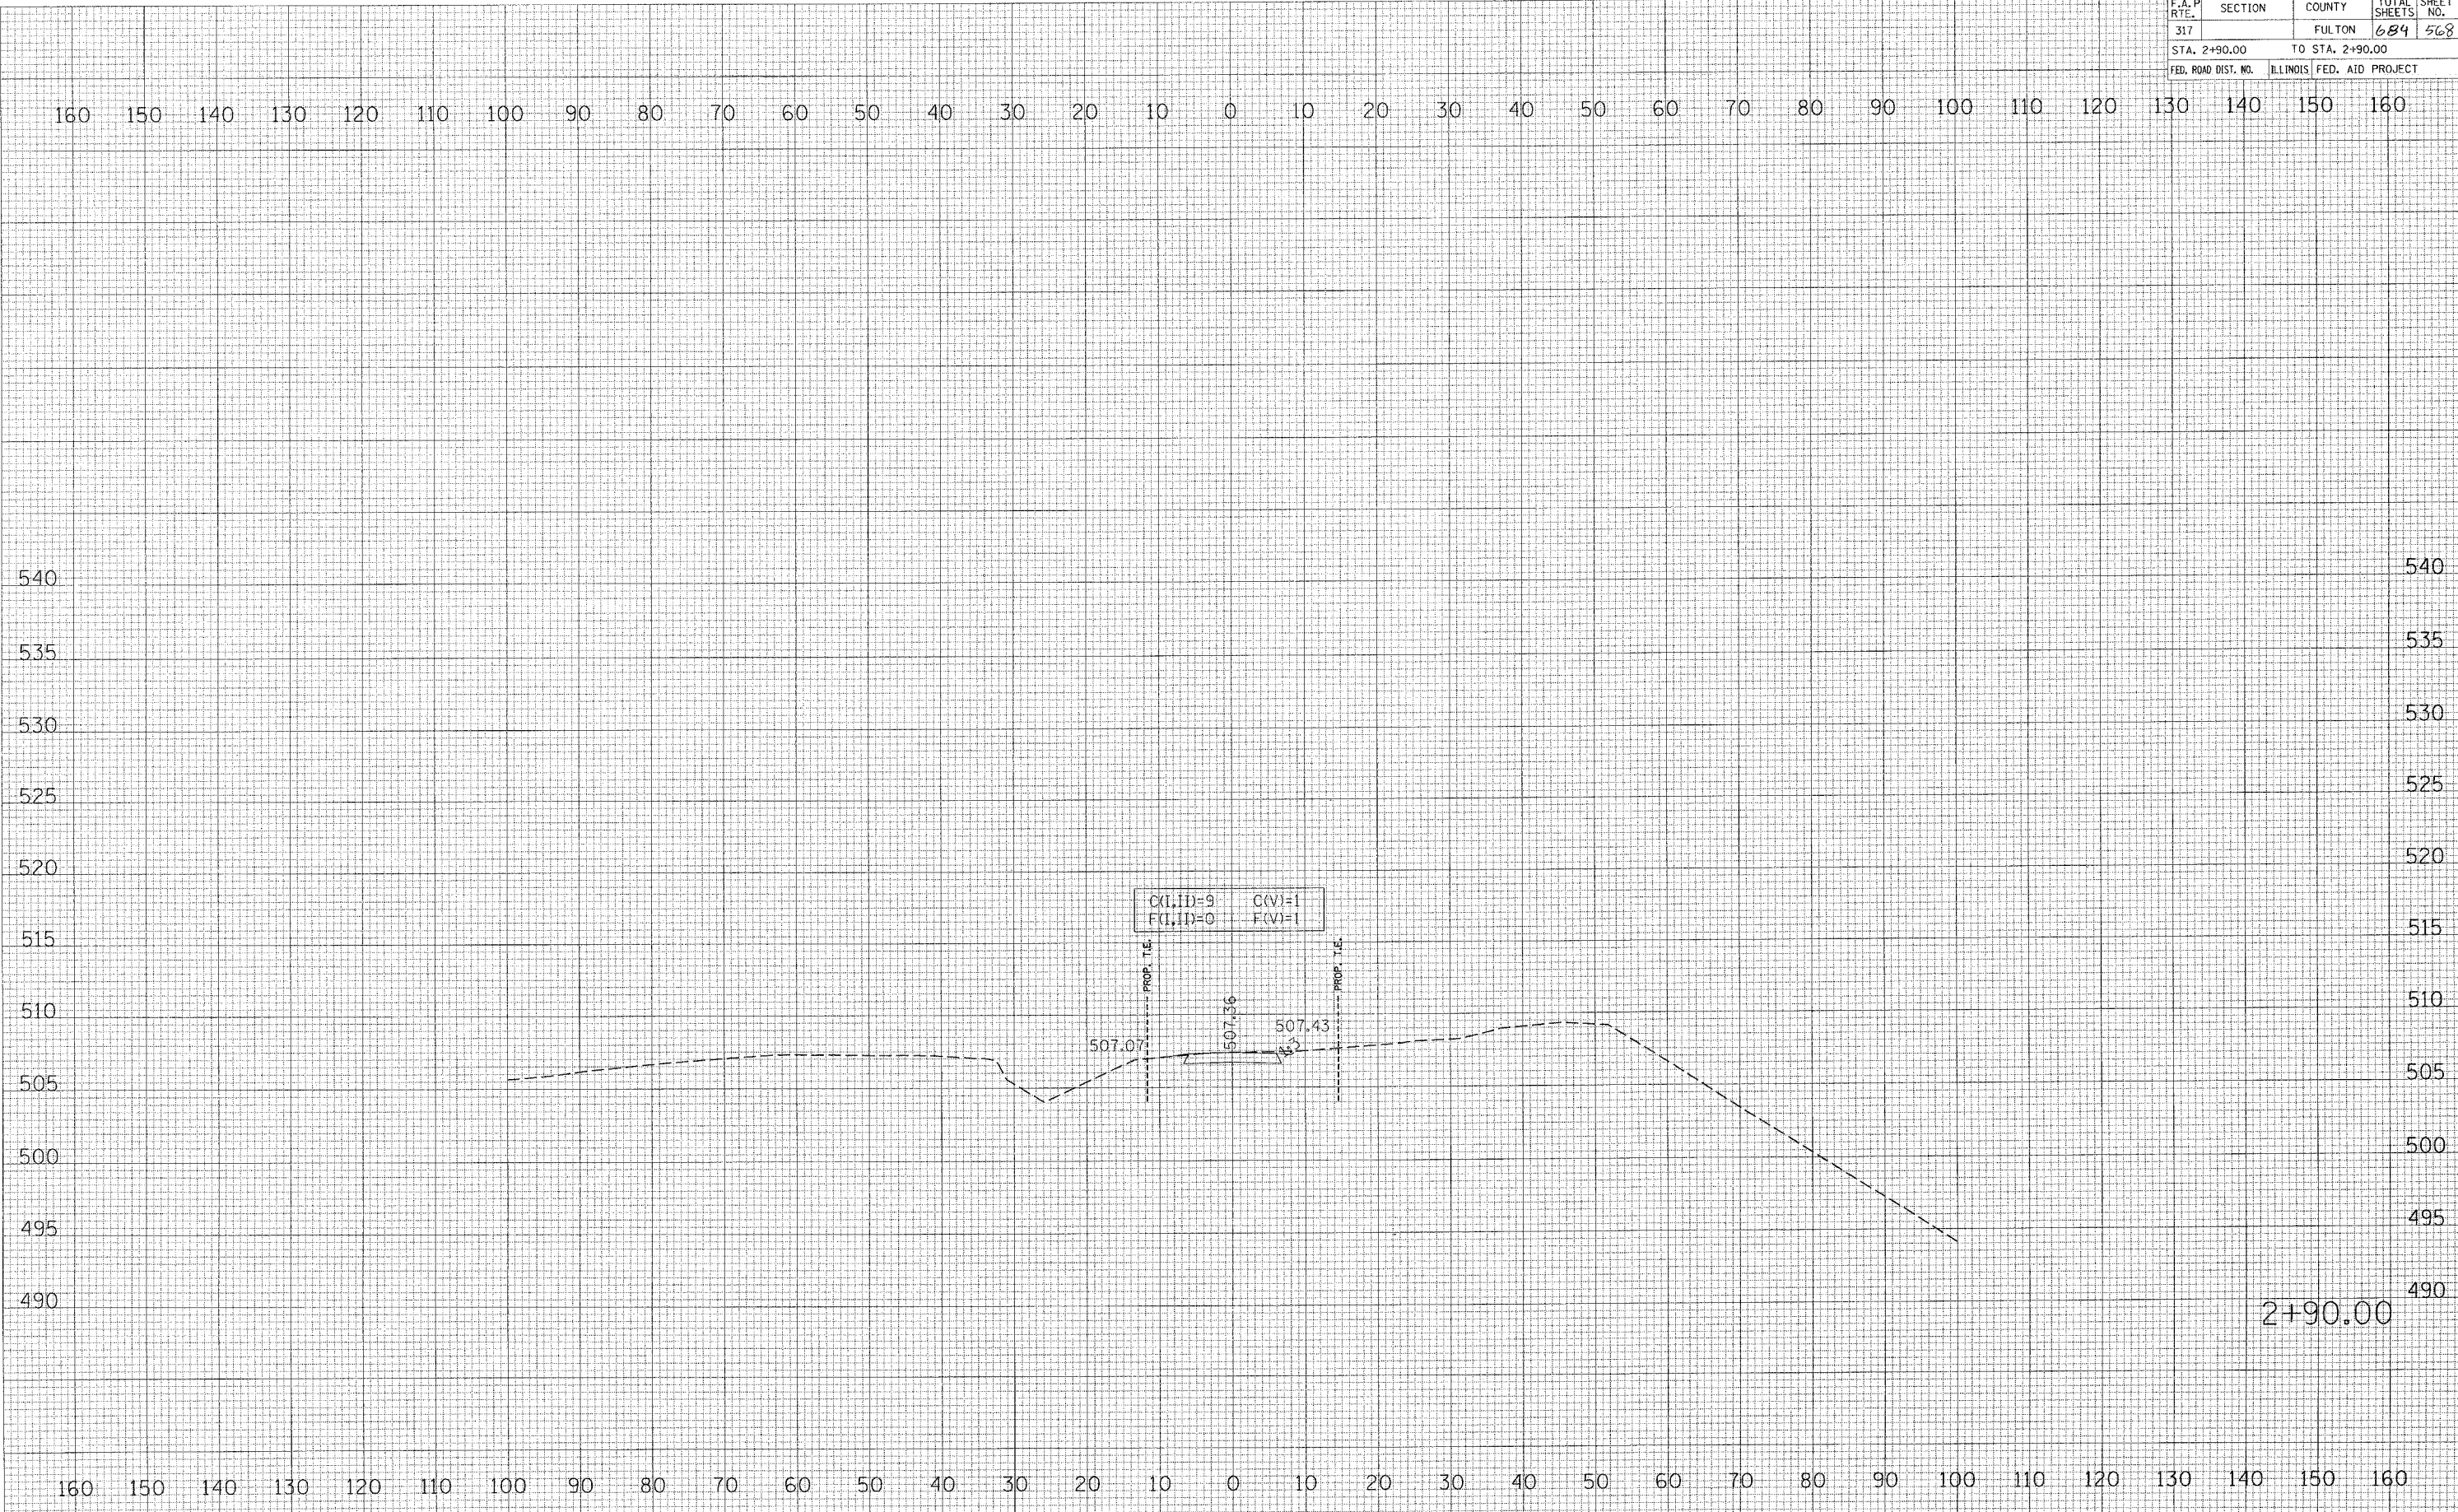

HAZZARD TEMPORARY ACCESS