


F.A.P. RTE.	SECTION	COUNTY	TOTAL SHEETS	SHEET NO.
317		FULTON	684	570
STA. +75.00		TO STA. 1+00.00		
FED. ROAD DIST. NO.		ILLINOIS FED. AID PROJECT		

FINAL SURVEY	DATE
SURVEYED	BY
PLOTTED	
NOTE BOOK	
AREAS CHECKED	
NO.	

ORIGINAL SURVEY	DATE
SURVEYED	BY
PLOTTED	
NOTE BOOK	
AREAS CHECKED	
NO.	

PLOT DATE = 1/15/2008
 FILE NAME = c:\p1\88753\88753.dwg
 PLOT SCALE = 1/8"=1'-0"
 REFERENCE = #REF#

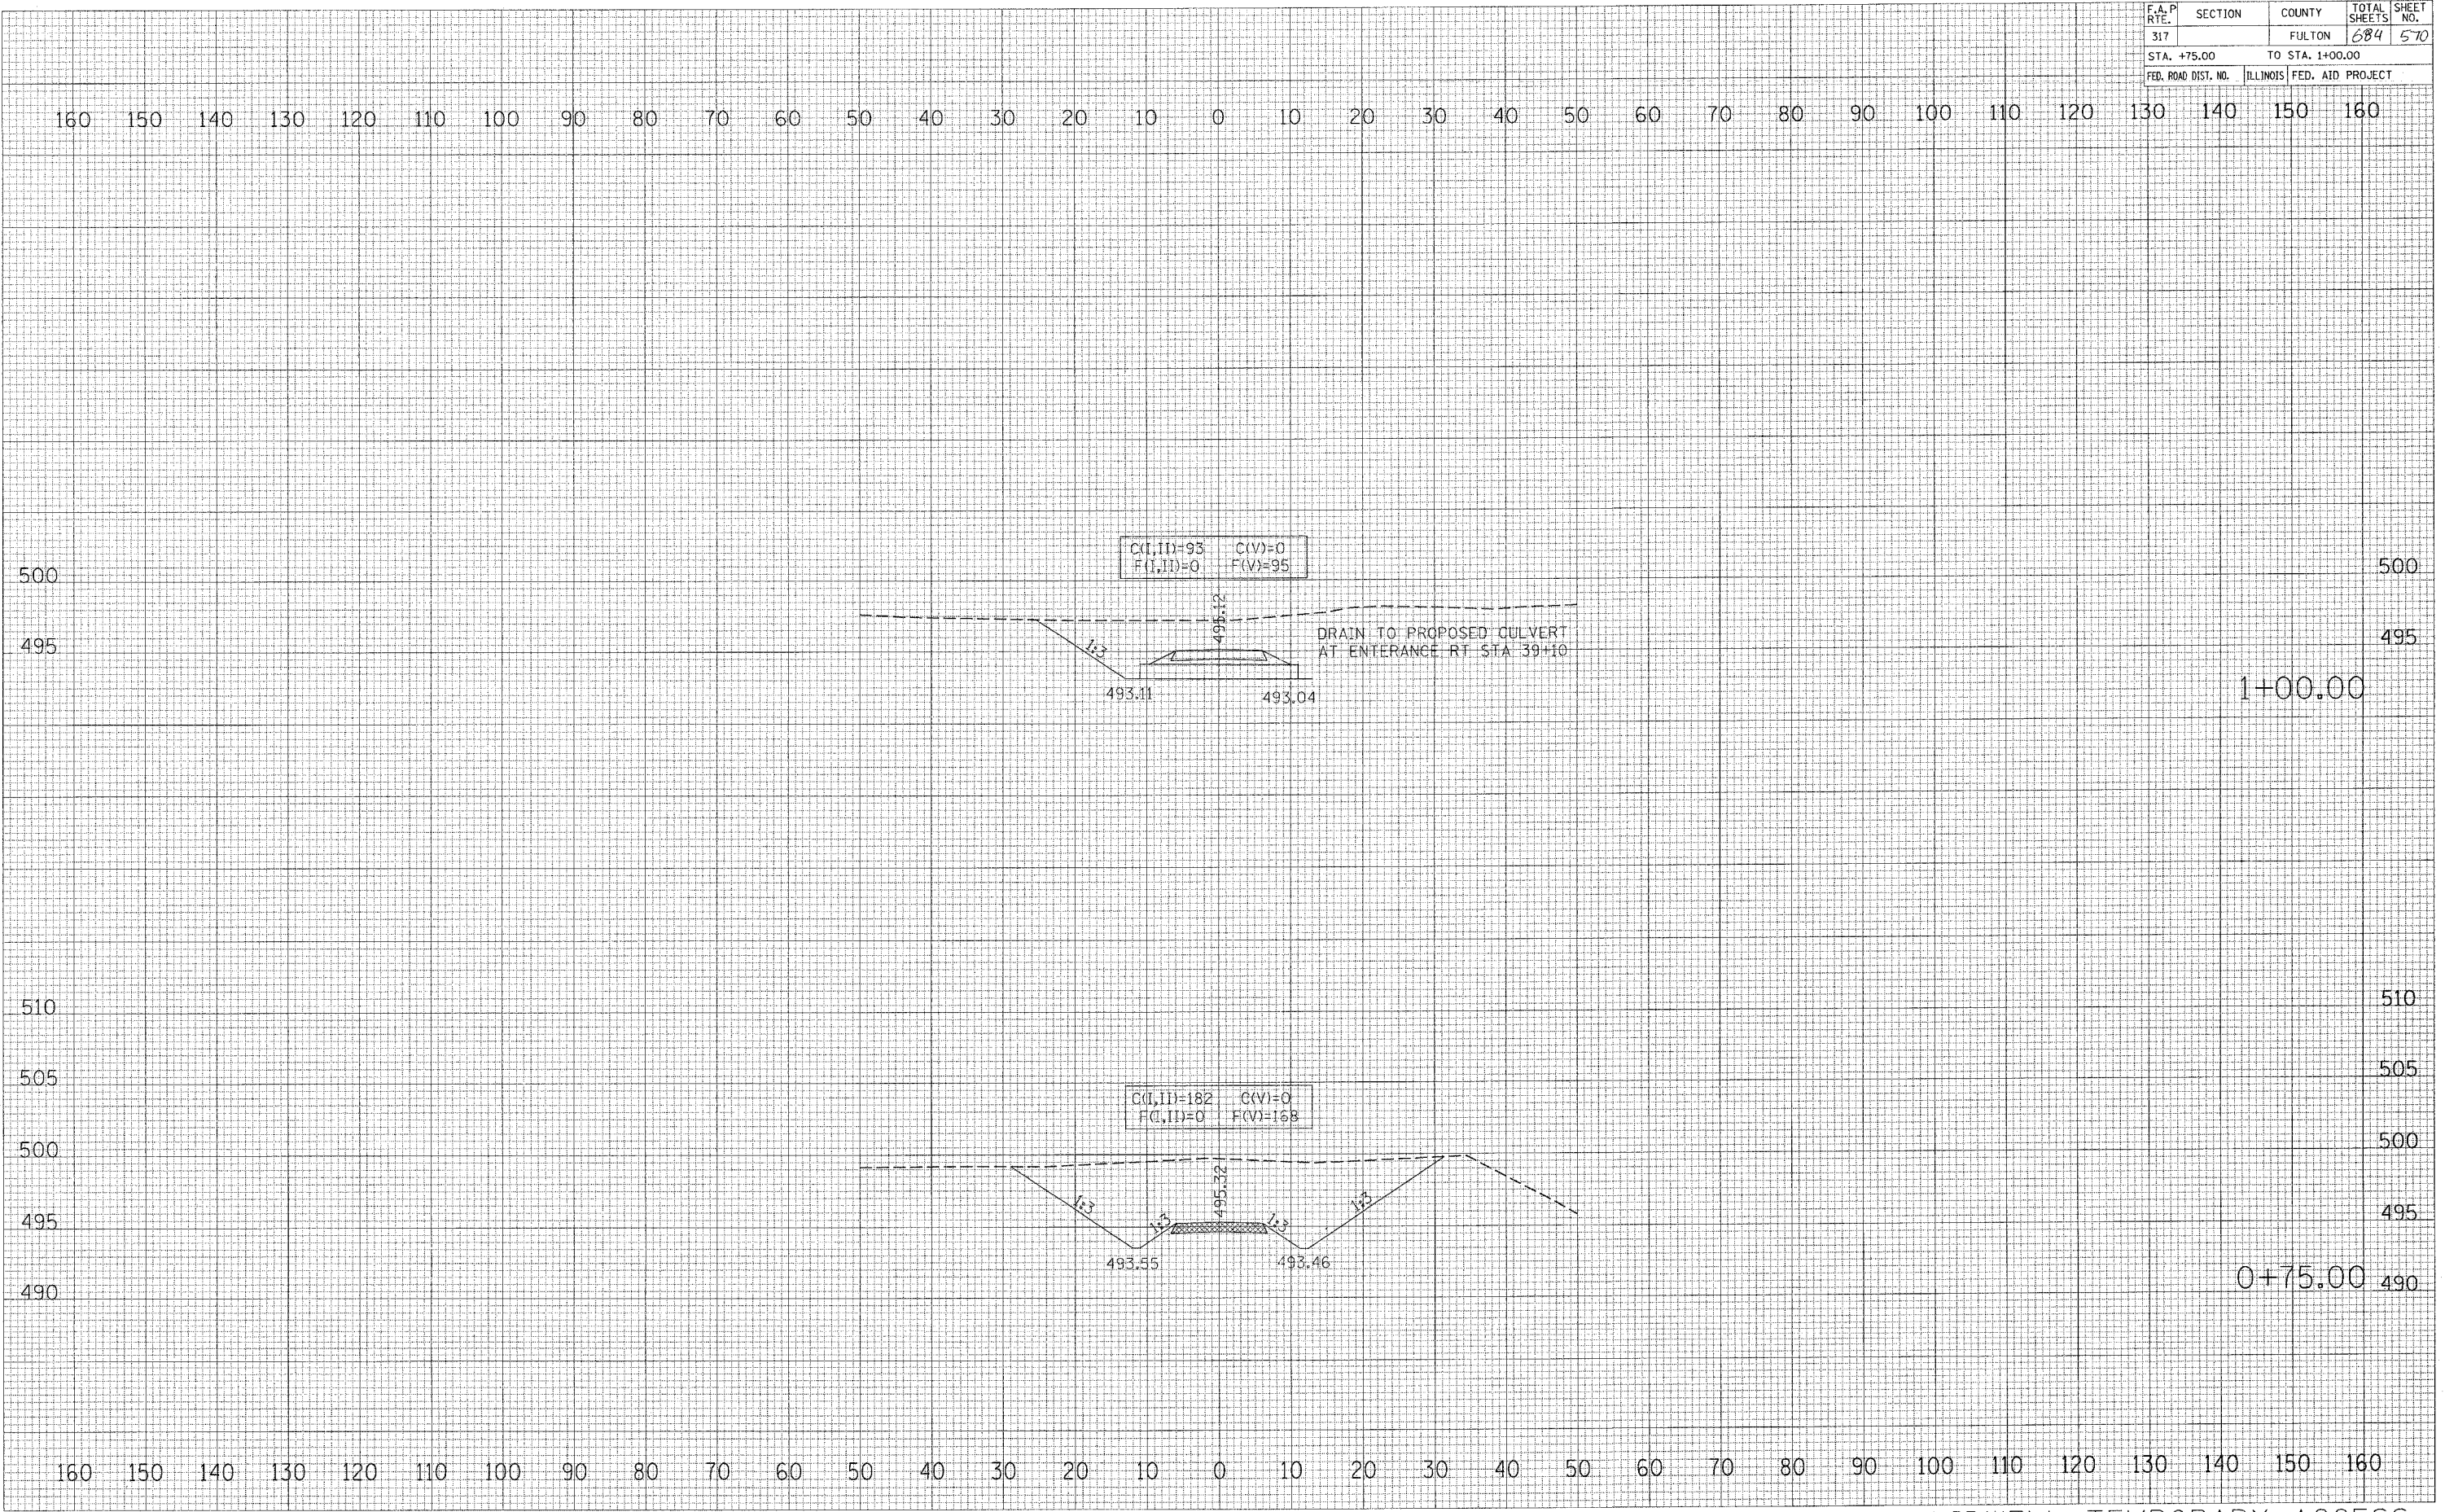

LIDWELL TEMPORARY ACCESS