

F.A.P. RTE.	SECTION	COUNTY	TOTAL SHEETS	SHEET NO.
317		FULTON	684	578
STA. 79+20.00		TO STA. 79+20.00		
FED. ROAD DIST. NO.		ILLINOIS FED. AID PROJECT		

BY	DATE


FINAL SURVEY	SURVEYED

BY	DATE

ORIGINAL SURVEY	SURVEYED

PLOT DATE = 4/6/2005  
 PLOT SCALE = 1" = 20.00'  
 REFERENCE = #REF#

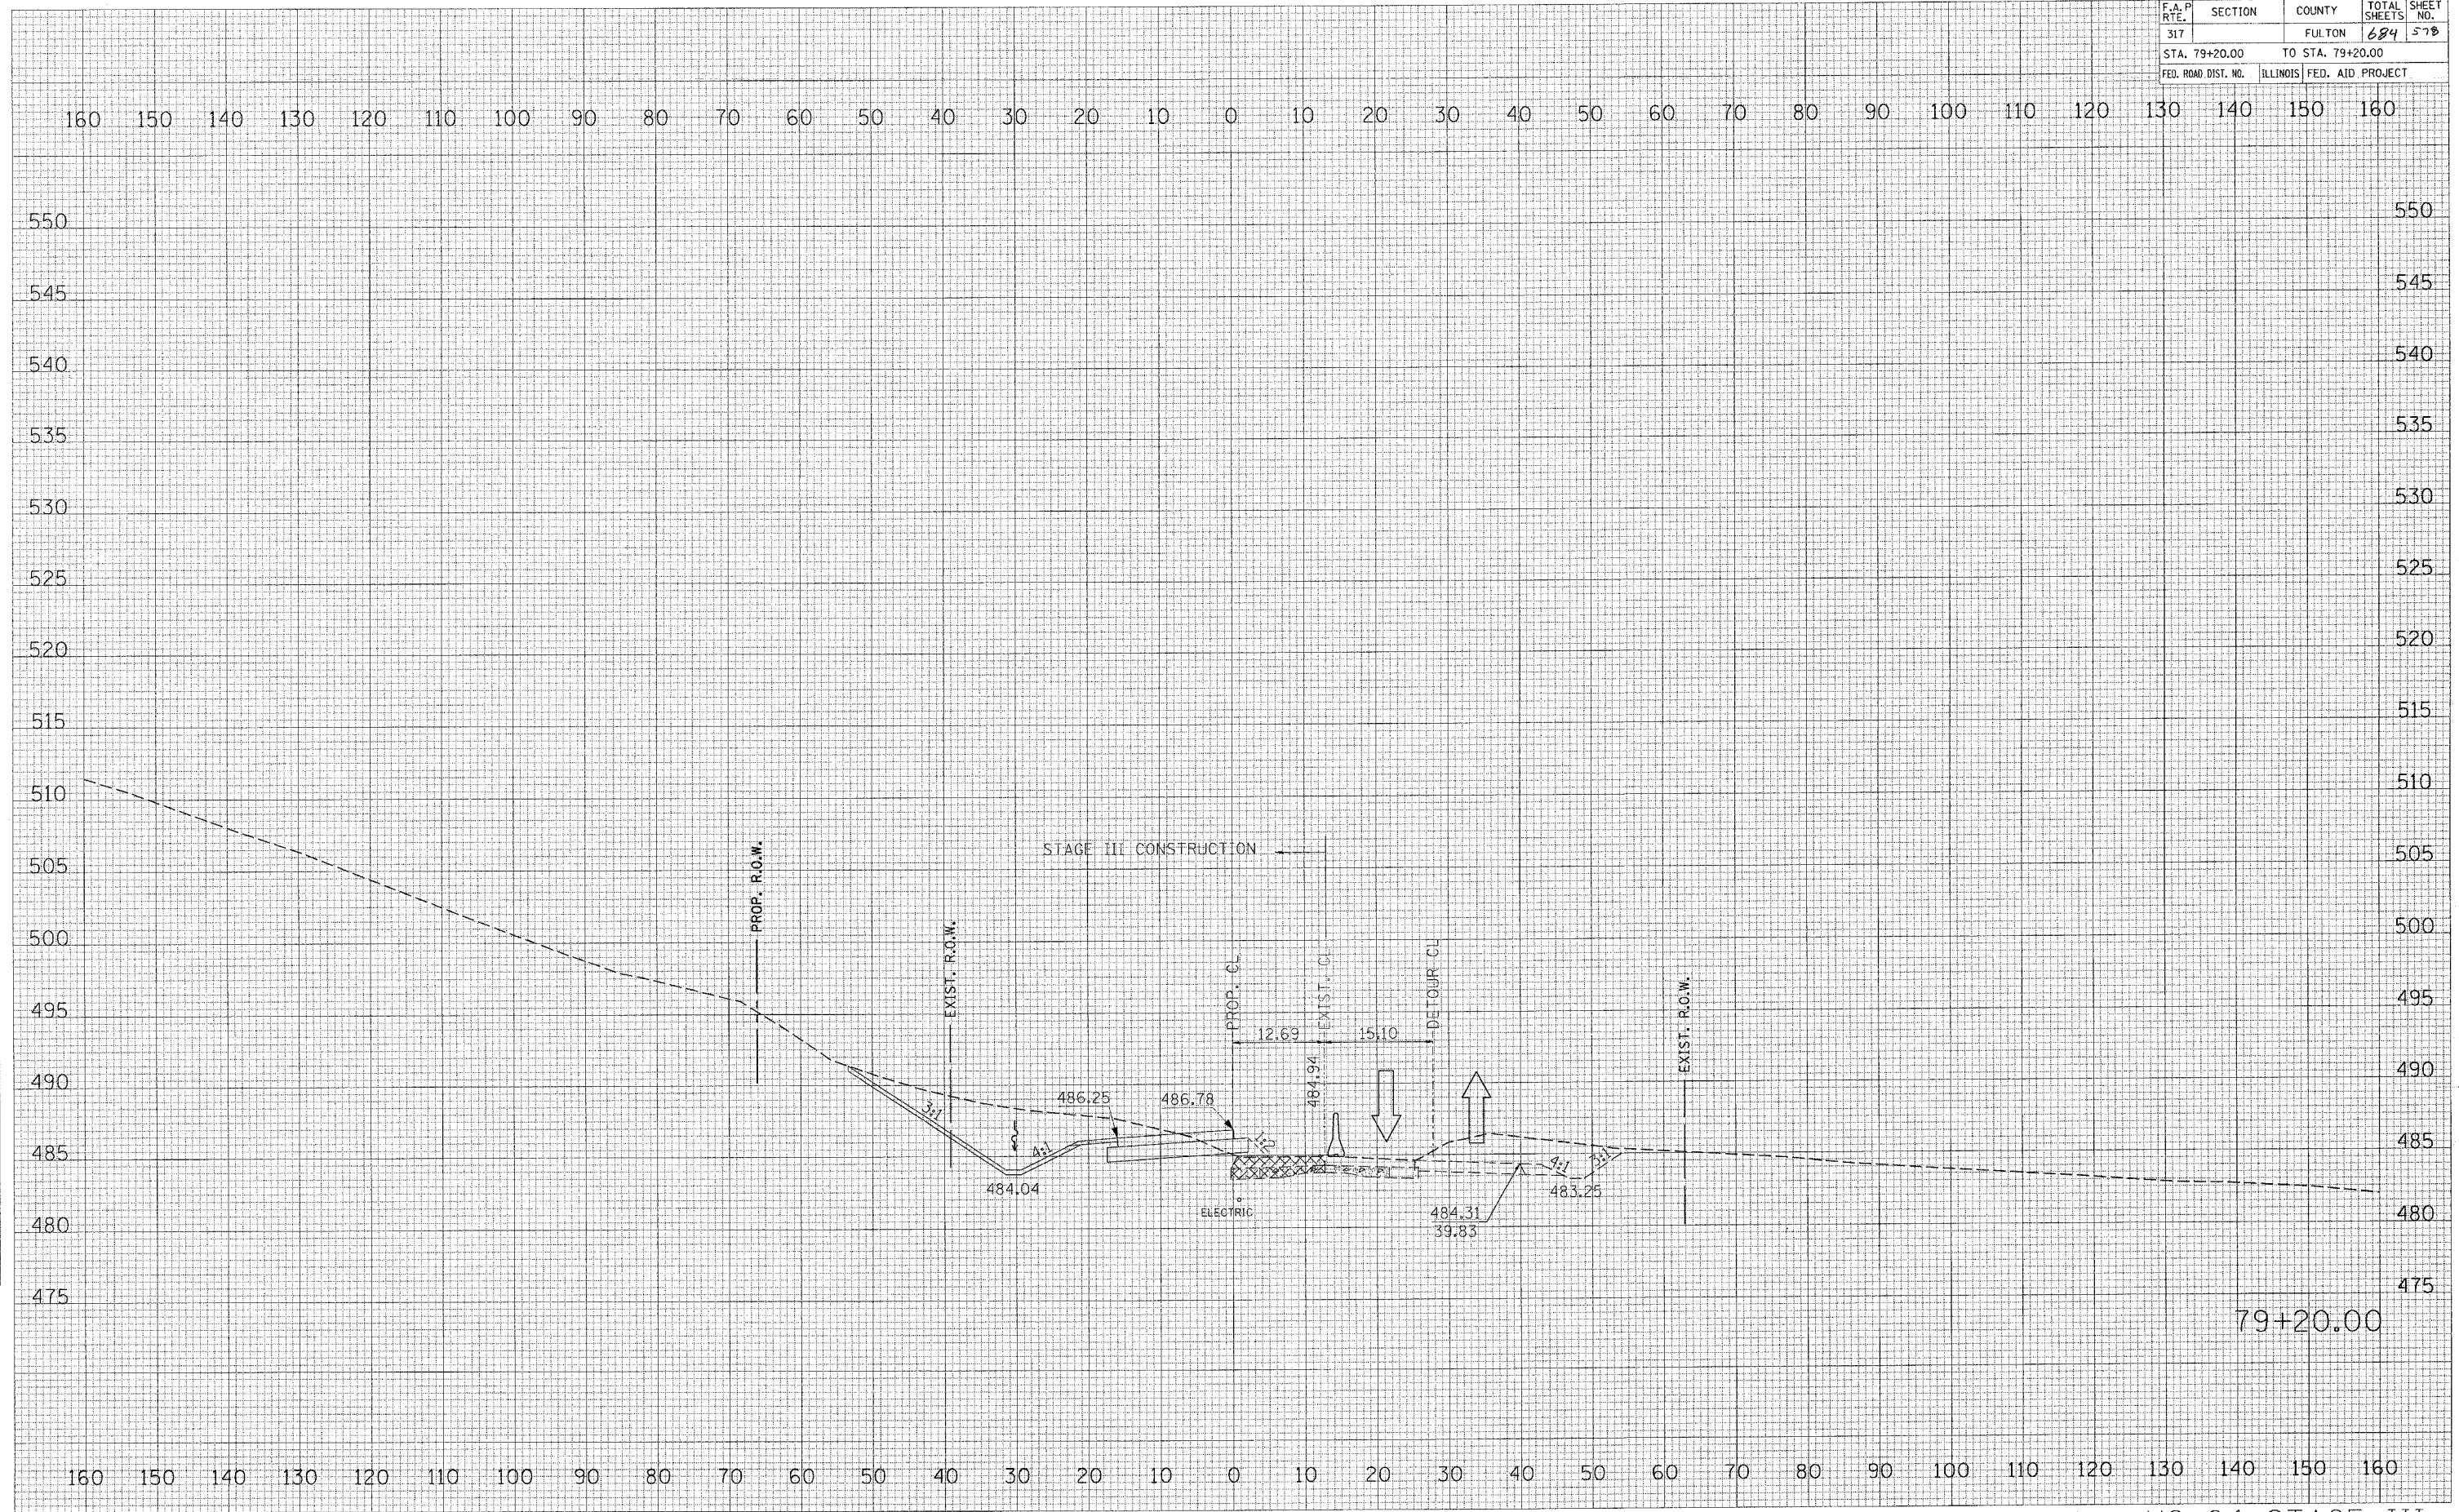

79+20.00