


F.A.P. RTE.	SECTION	COUNTY	TOTAL SHEETS	SHEET NO.
317		FULTON	684	589
STA. 80+30.00		TO STA. 80+30.00		
FED. ROAD DIST. NO.		ILLINOIS	FED. AID PROJECT	

FINAL SURVEY	BY	DATE
NO.		

ORIGINAL SURVEY	BY	DATE
NO.		

PLOT DATE = 4/6/2005  
 PLOT SCALE = 1" = 20.00'  
 REFERENCE = #REF#

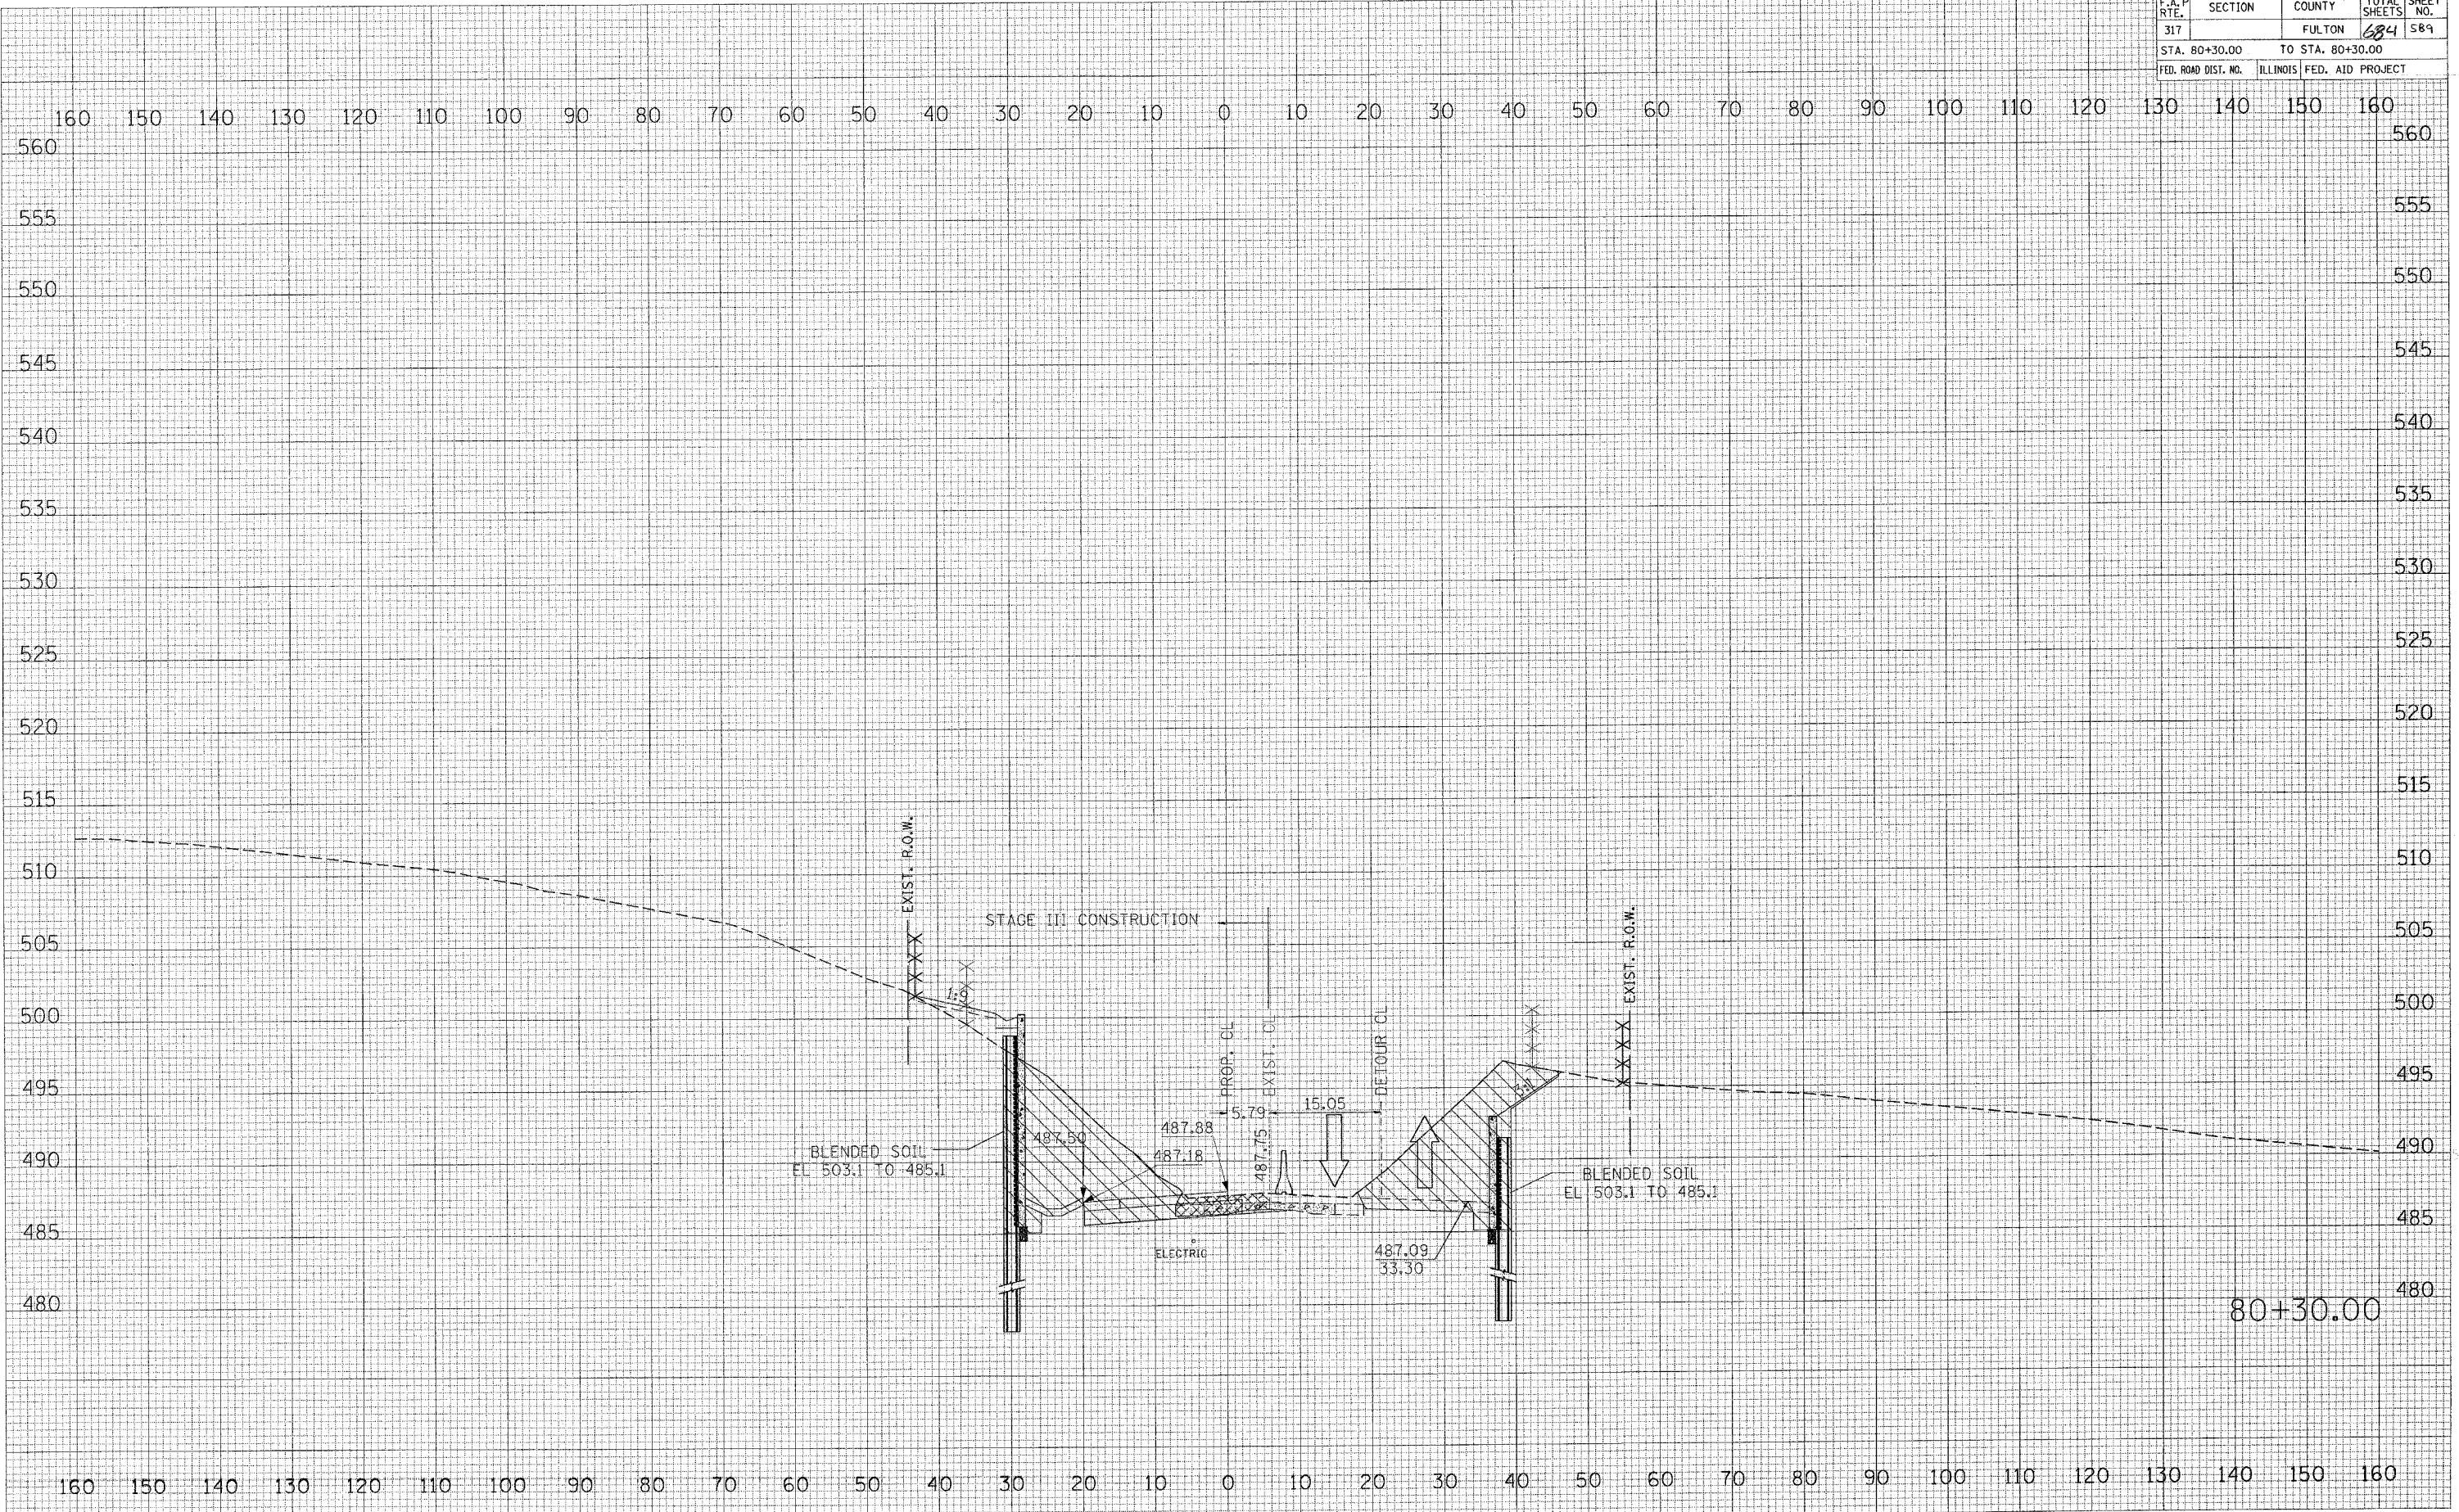

80+30.00