


F.A.P. RTE.	SECTION	COUNTY	TOTAL SHEETS	SHEET NO.
317	***	FULTON	684	610
STA. 82+75.00 TO STA. 82+75.00				
FED. ROAD DIST. NO. ILLINOIS FED. AID PROJECT				

FROM	BY	DATE
SURVEY		
NOTE BOOK		
NO.		

ORIGINAL	BY	DATE
SURVEY		
NO.		

PLOT DATE = 4/11/2005  
 FILE NAME = c:\pro\proj\24\asoon.pl\24\sheet\stage3\stage3.dwg  
 PLOT SCALE = 1/8" = 1' / IN.  
 REFERENCE = SHEETS

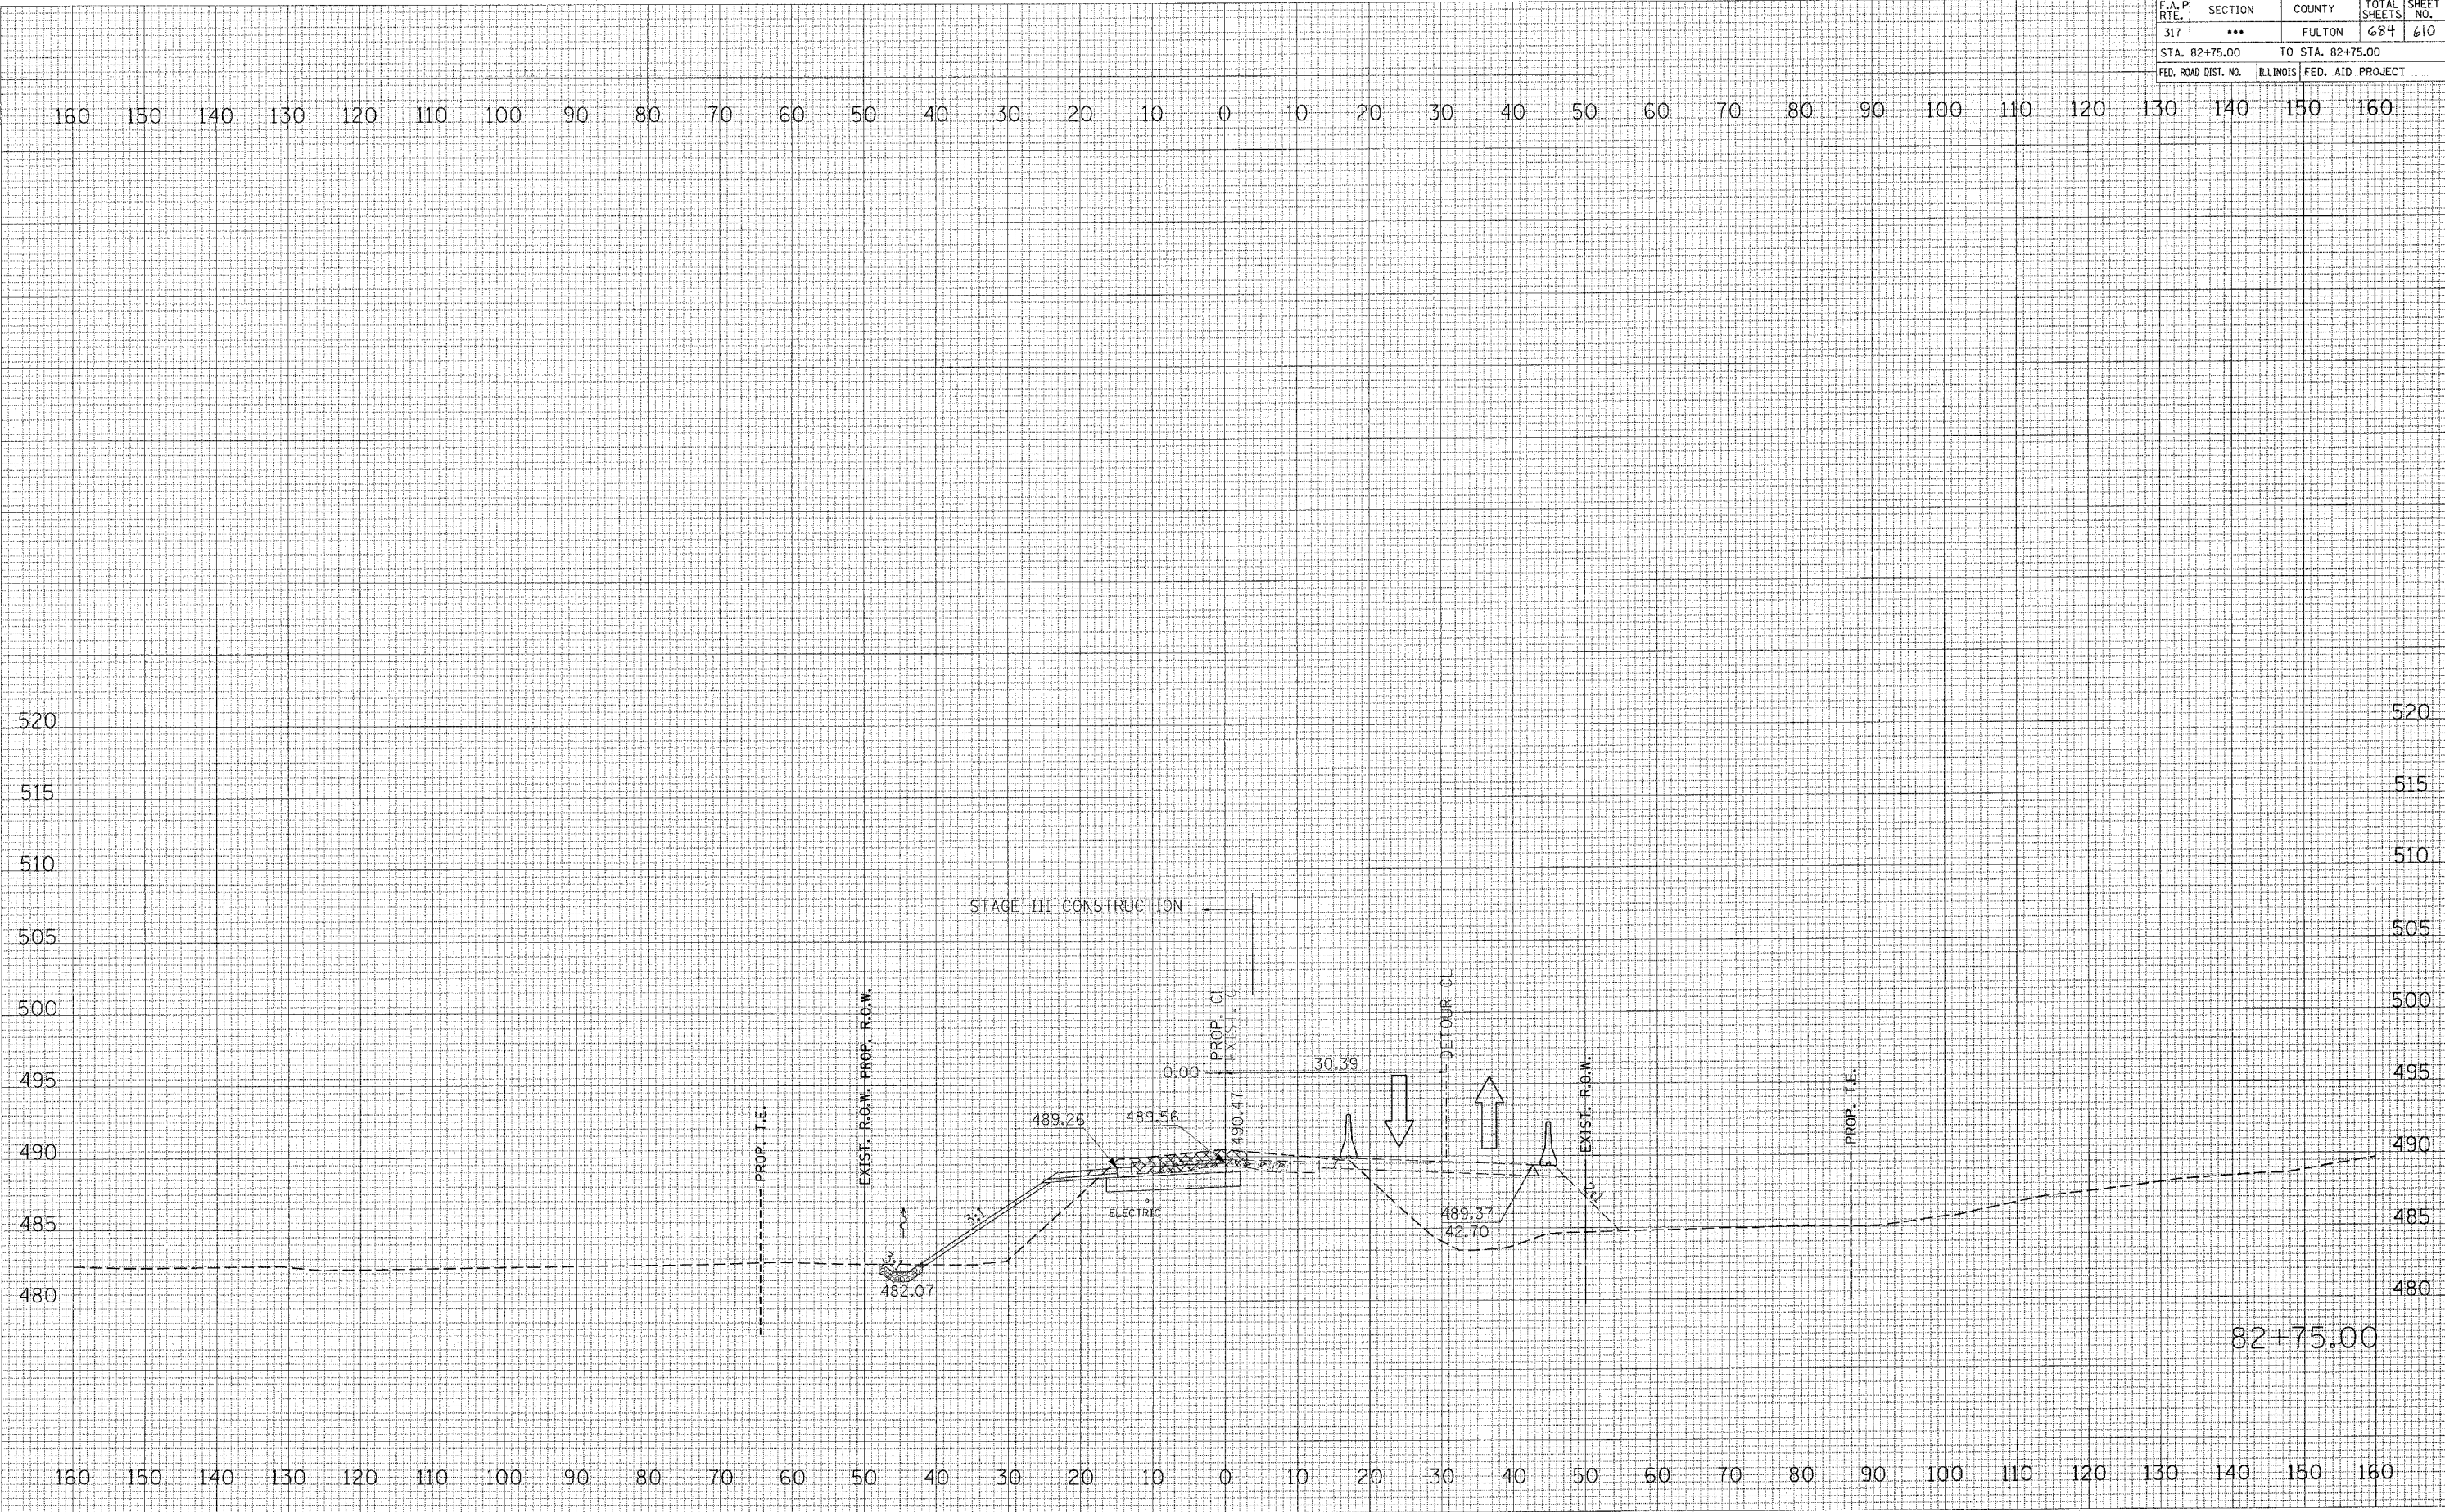

82+75.00