


F.A. PI RTE.	SECTION	COUNTY	TOTAL SHEETS	SHEET NO.
317	***	FULTON	684	615
STA. 84+01.13		TO STA. 84+01.13		
FED. ROAD DIST. NO.		ILLINOIS	FED. AID PROJECT	

DATE	BY

DATE	BY

PLOT DATE = 4/11/2005
FILE NAME = c:\work\18i18bry\18bry-18r\18bry-18r.dwg
PLOT SCALE = 1/8" = 1'-0"
REFERENCE = 8REF

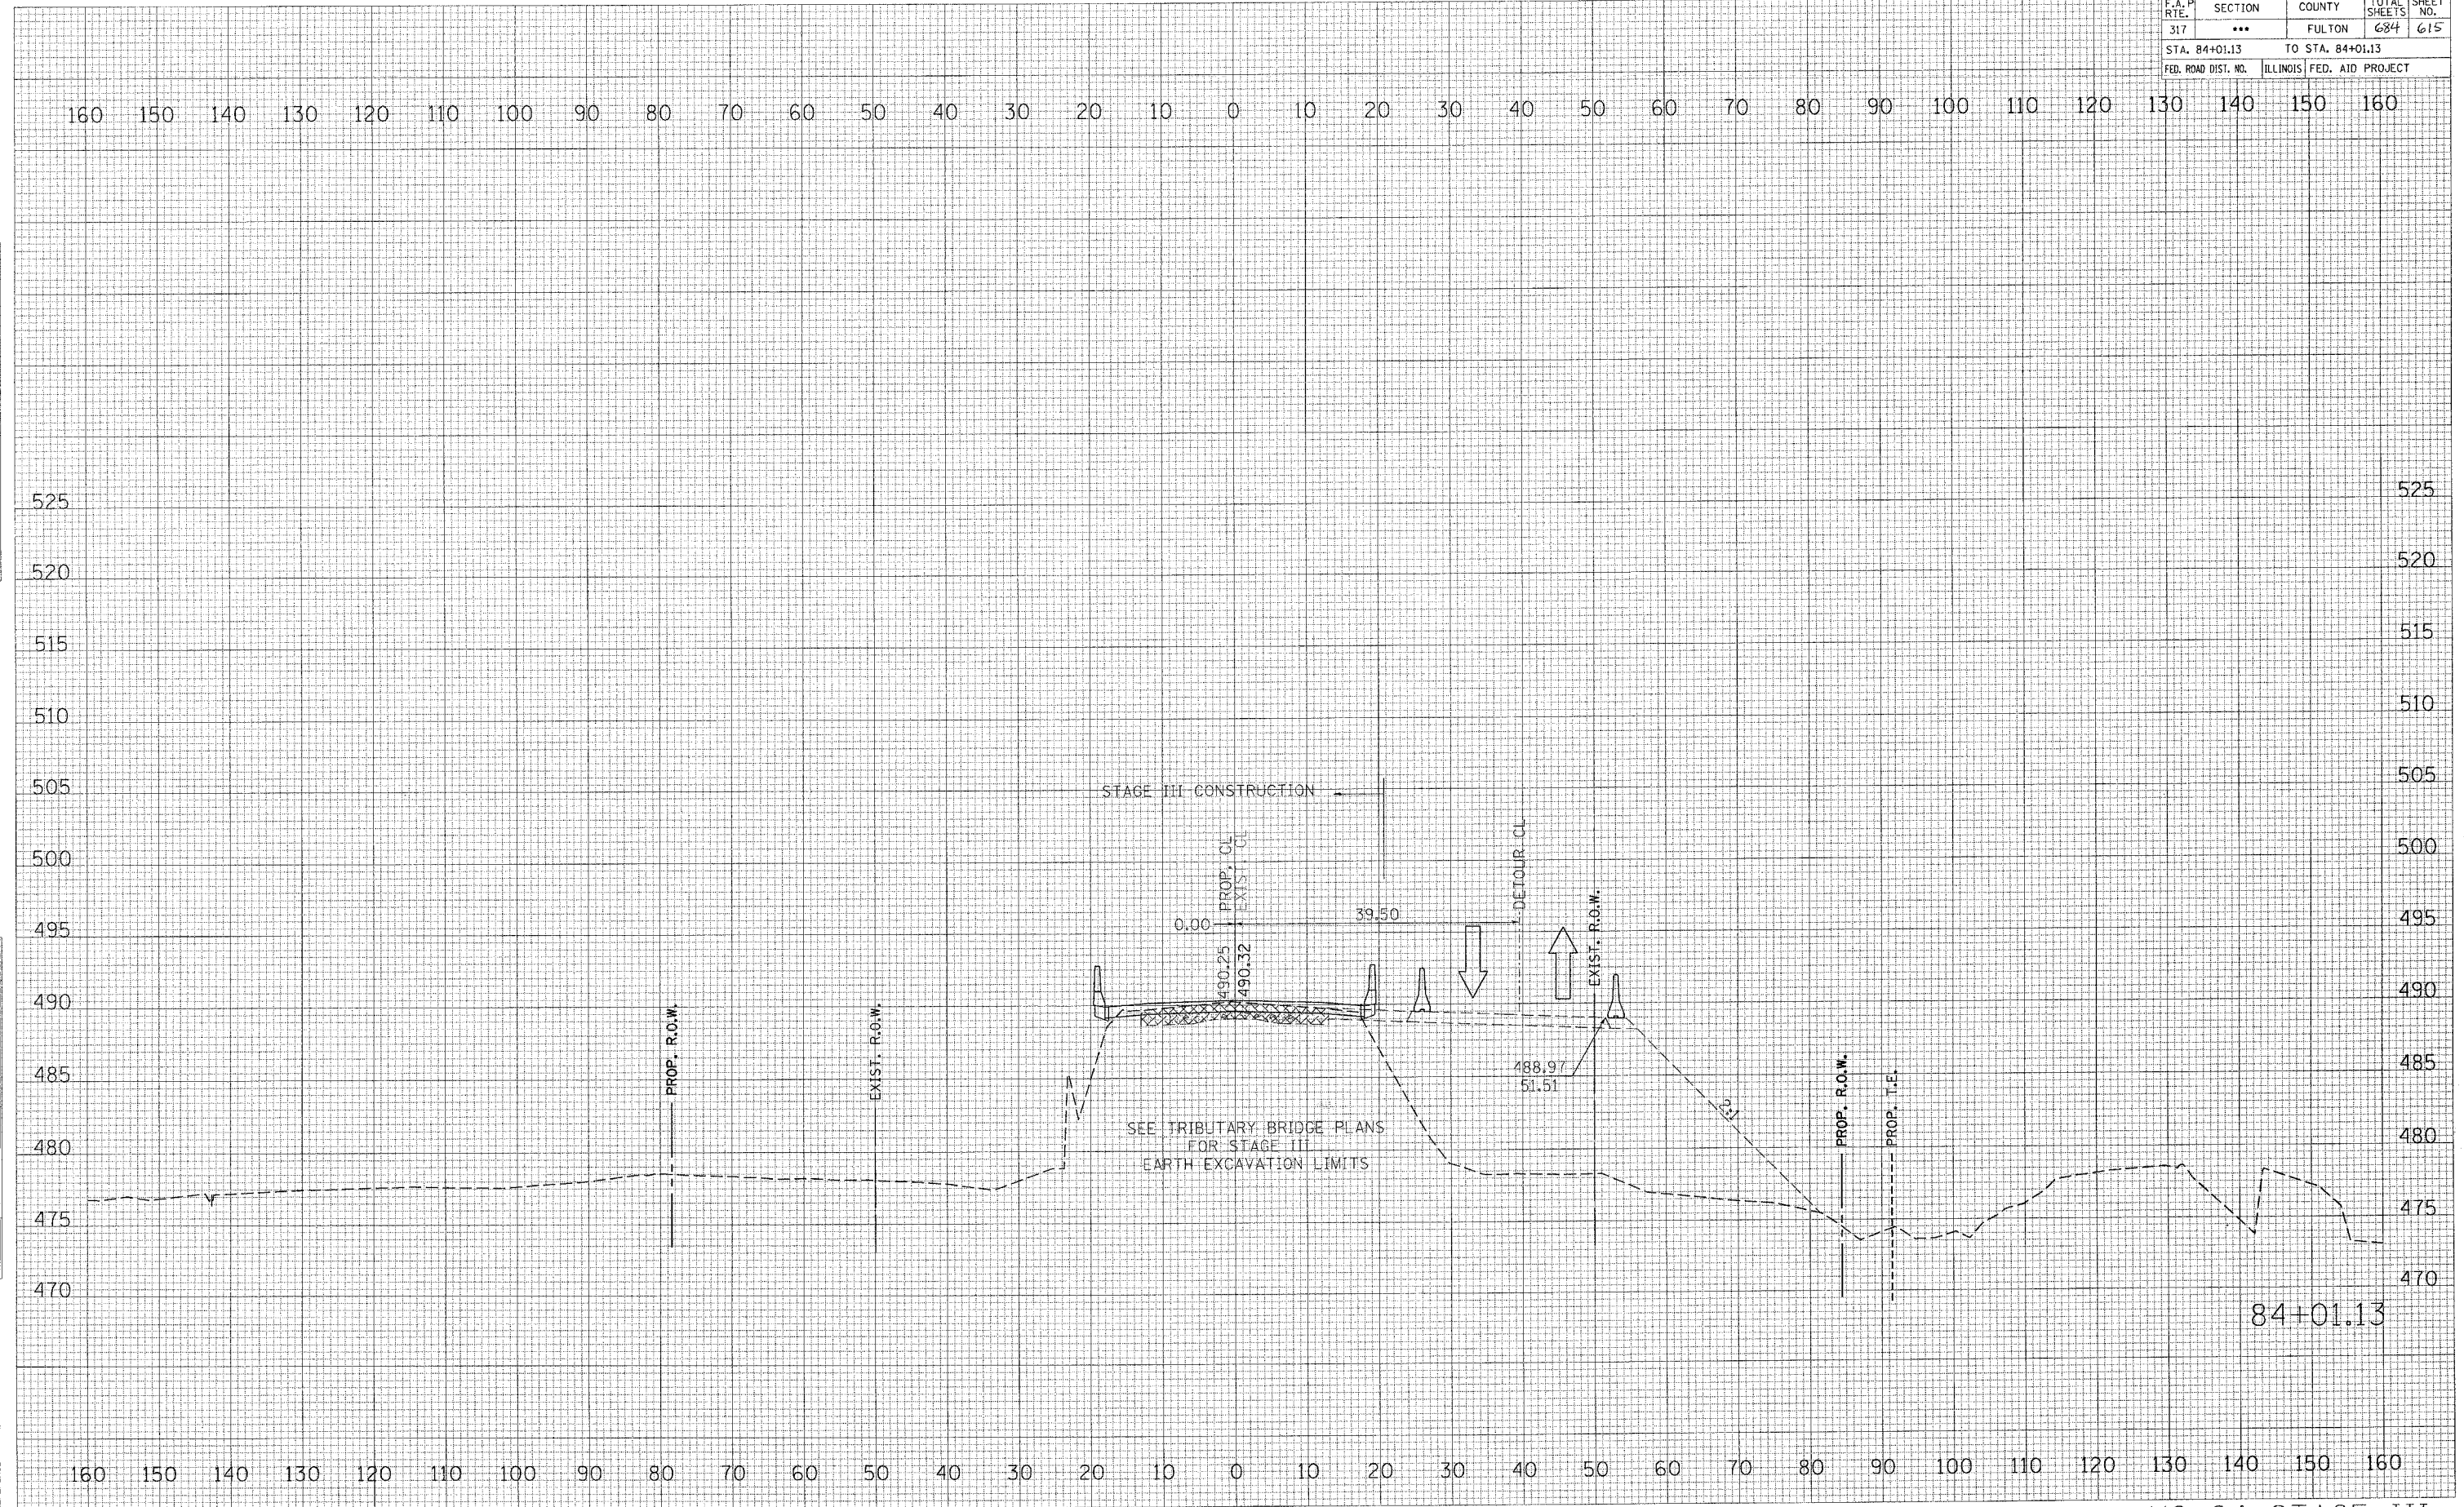

US 24 STAGE III