


F.A. RTE.	SECTION	COUNTY	TOTAL SHEETS	SHEET NO.
317	...	FULTON	684	625

STA.	TO STA.
87+35.45	87+35.45

FED. ROAD DIST. NO.	ILLINOIS	FED. AID PROJECT

DATE	BY

DATE	BY

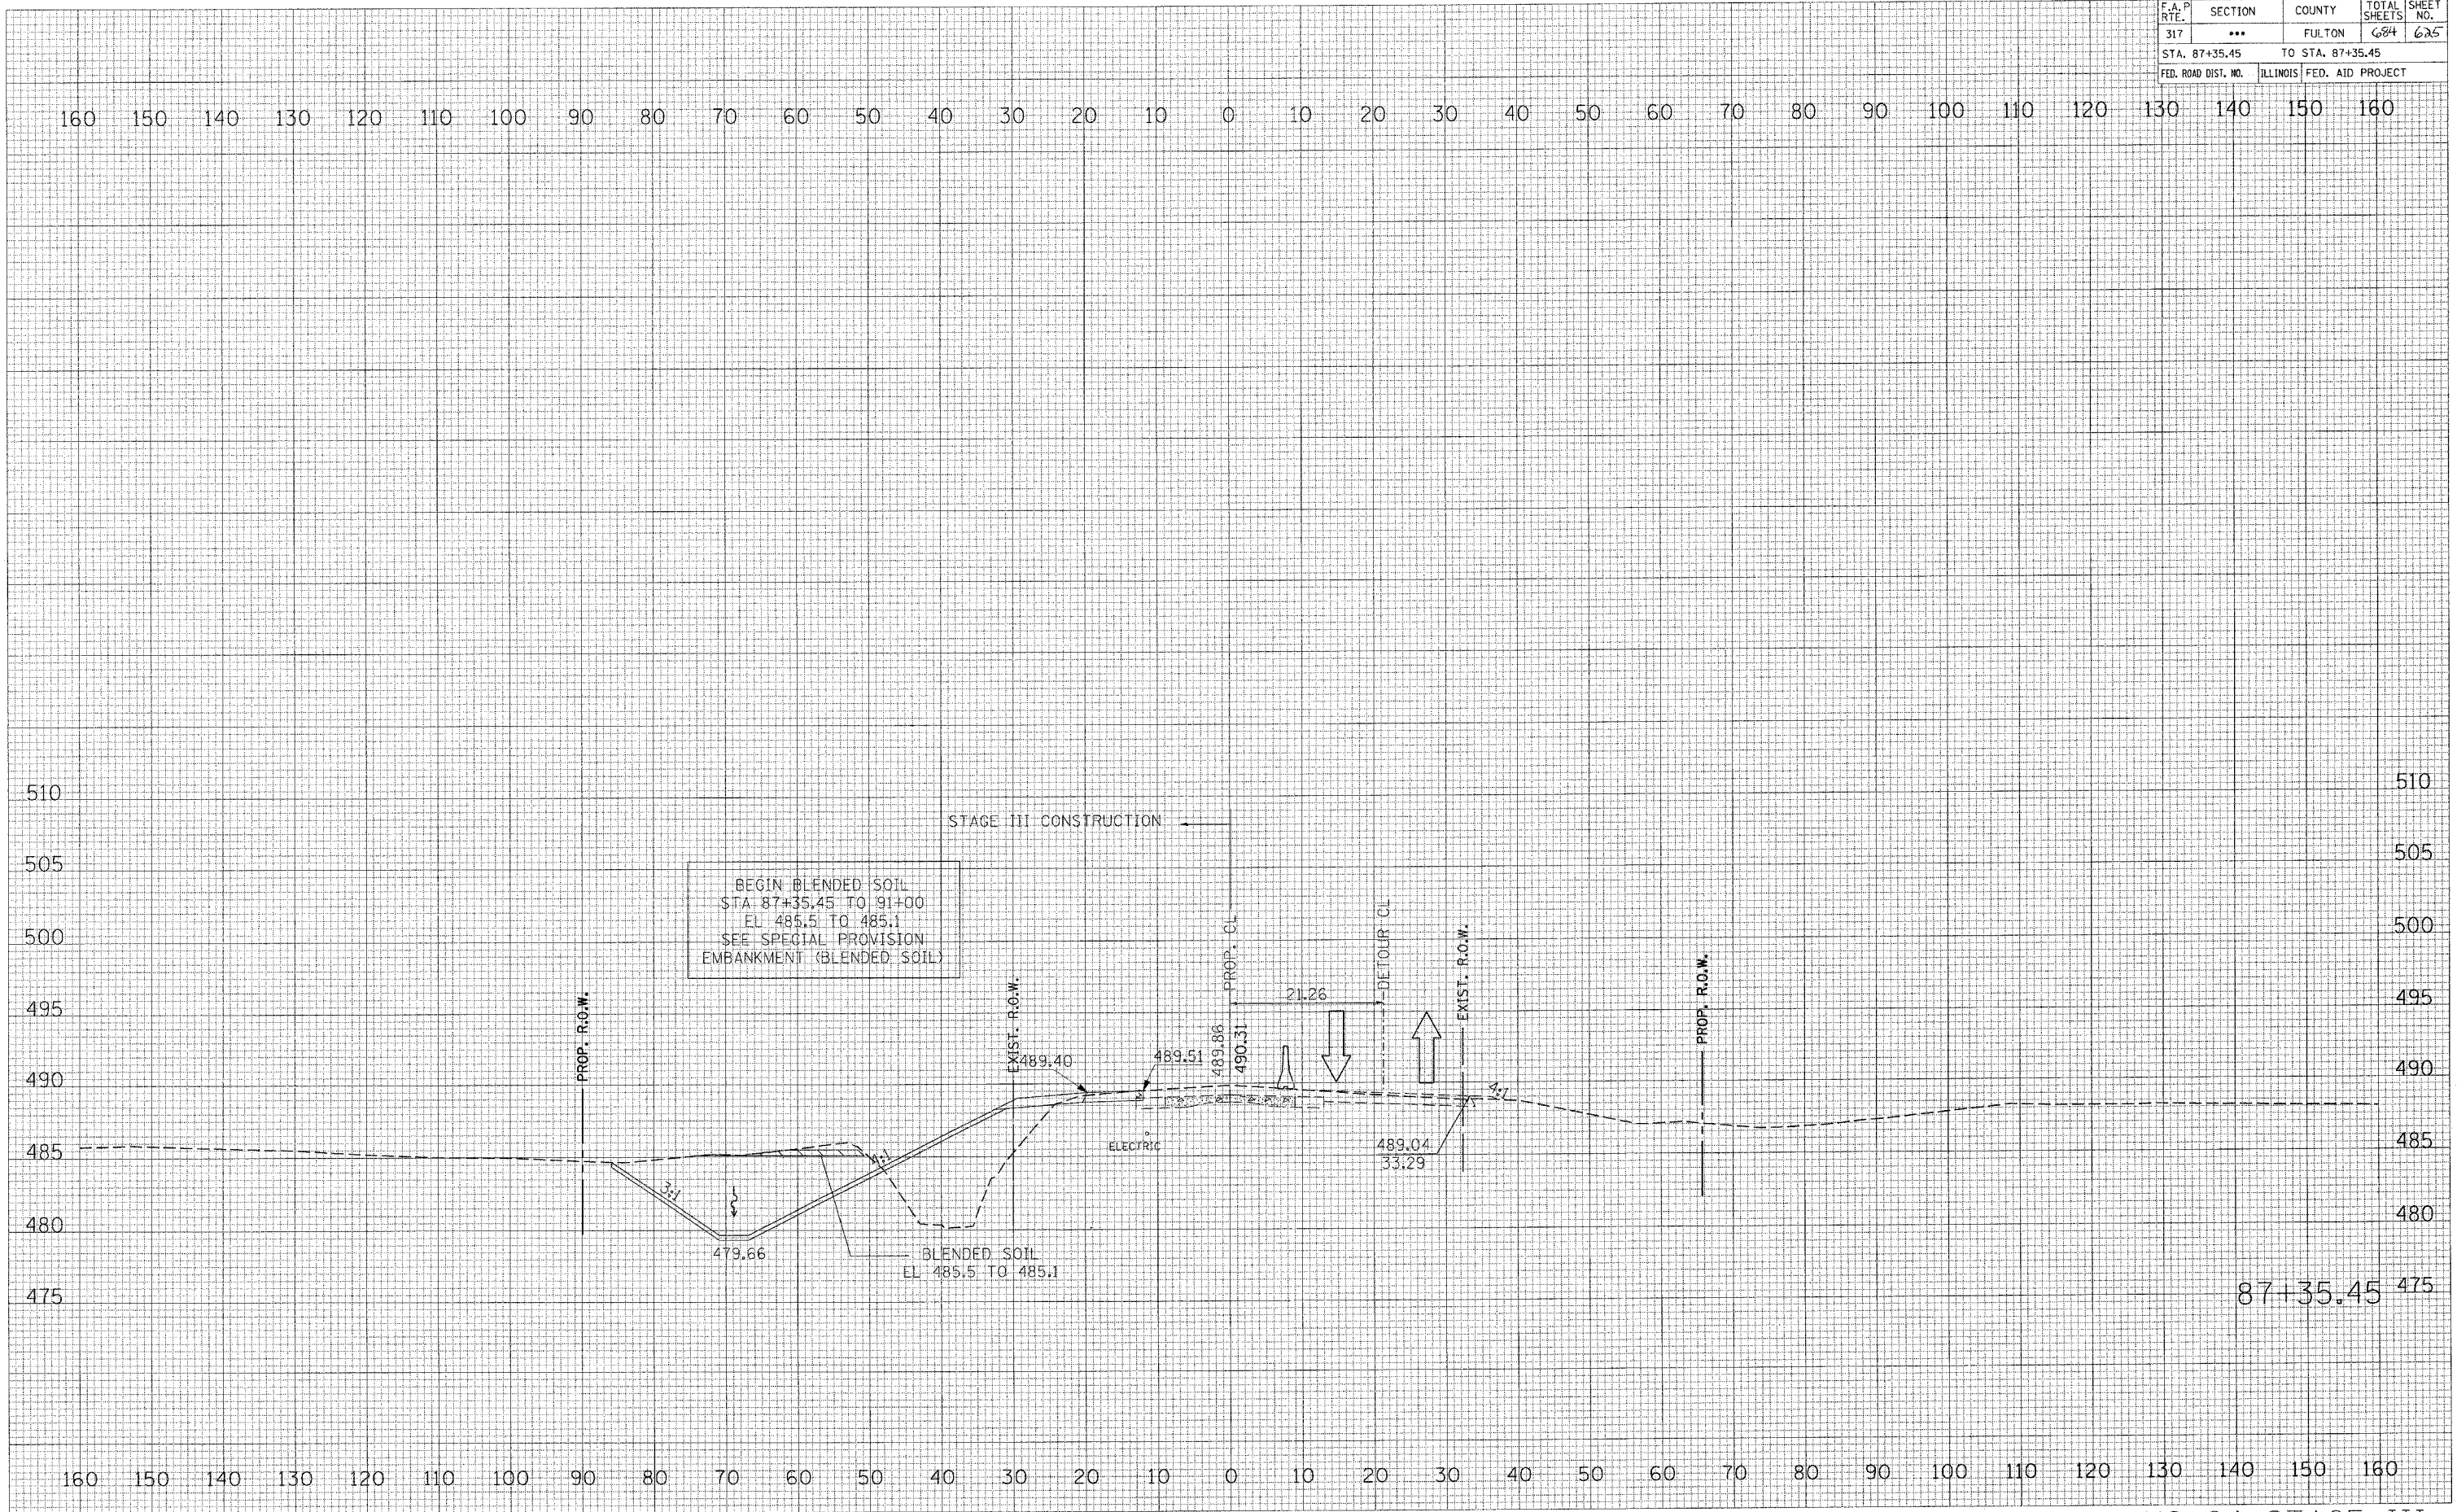

87+35.45

DATE	BY

DATE	BY

PLOT DATE = 4/11/2005
FILE NAME = ...
CADD FILE = ...
REFERENCE =