


F.A. P. RTE.	SECTION	COUNTY	TOTAL SHEETS	SHEET NO.
317		FULTON	684	637
STA. 79+50.00		TO STA. 79+50.00		
FED. ROAD DIST. NO.		ILLINOIS FED. AID PROJECT		

FINAL SURVEY	BY	DATE
NOTE BOOK		
NO.		
SURVEYED		
REPLATE		
AREAS CHECKED		

ORIGINAL SURVEY	BY	DATE
PLOTTED		
AREA CHECKED		
NO.		
SURVEYED		
REPLATE		
AREAS CHECKED		

PLOT DATE = 4/6/2005
 PLOT SCALE = 1" = 40.0000' / 1" = 40'
 REFERENCE = BREF#

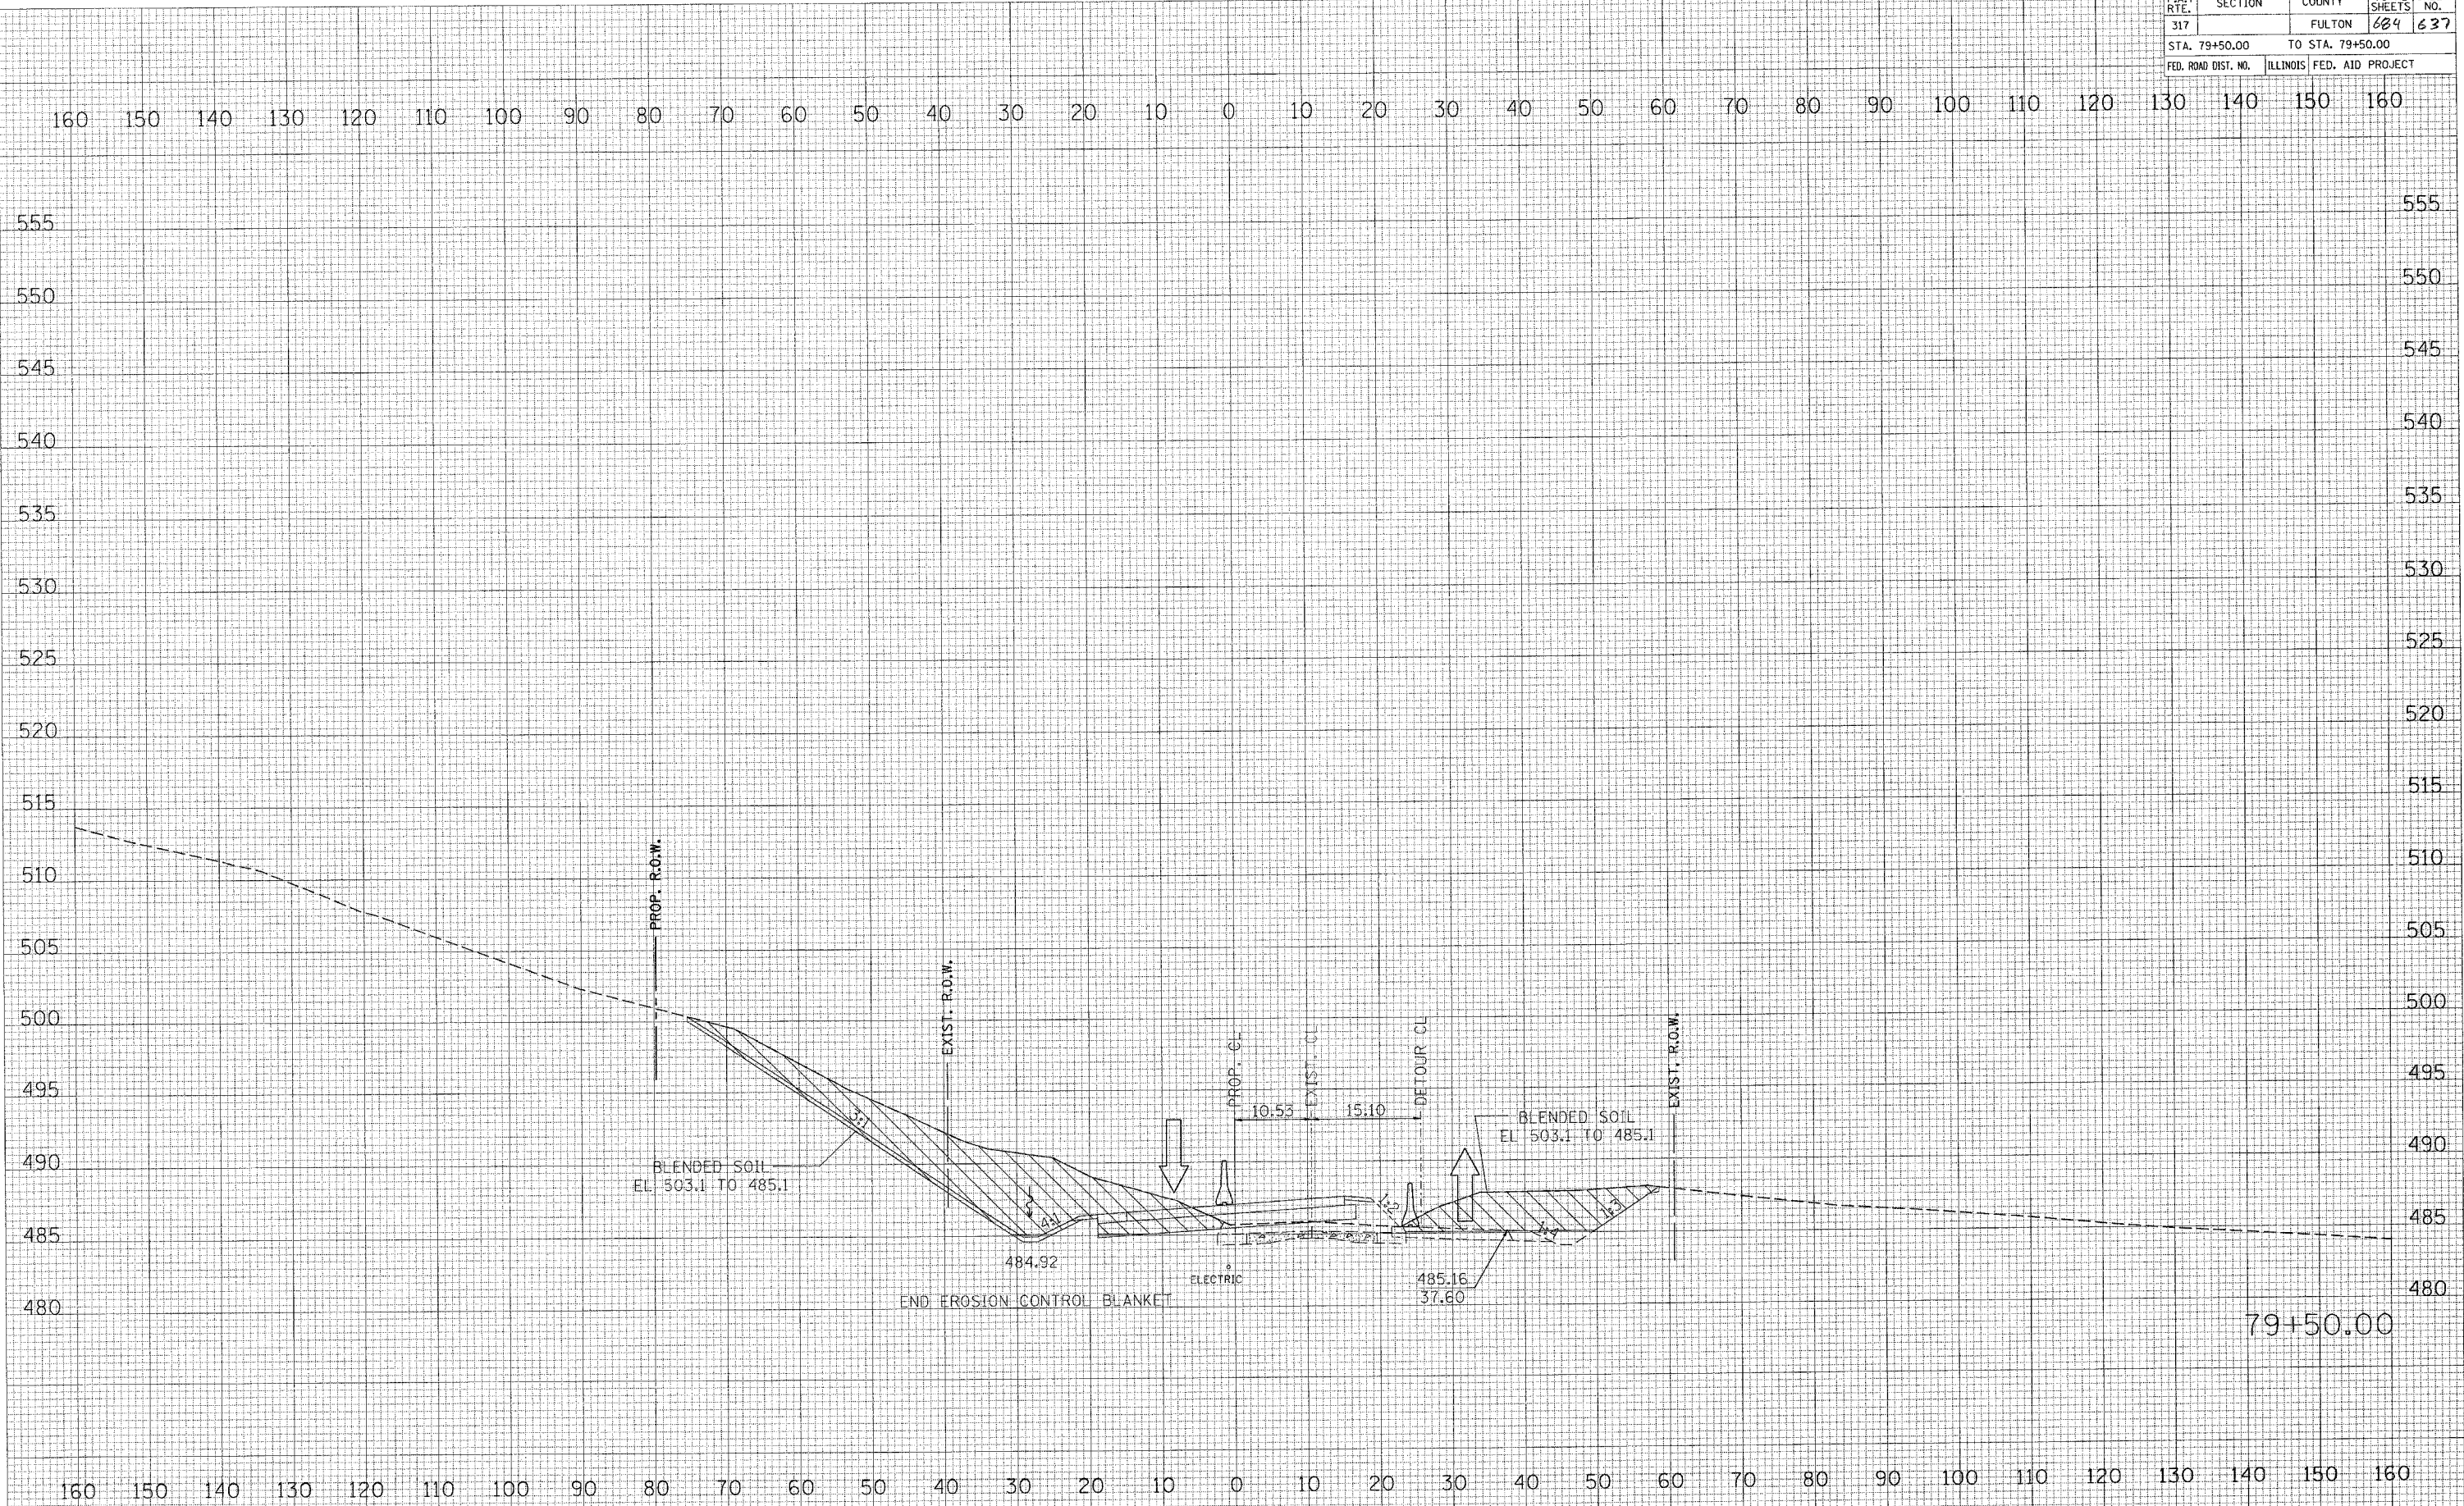

79+50.00