


F.A.P. RTE.	SECTION	COUNTY	TOTAL SHEETS	SHEET NO.
317	***	FULTON	684	659
STA. 81+70.00		TO STA. 81+70.00		
FED. ROAD DIST. NO.		ILLINOIS FED. AID PROJECT		

FINAL SURVEY	NO.	DATE
SURVEYED		
PLOTTED		
FOR LATE		
NO. BOOK		
AREAS CHECKED		

ORIGINAL SURVEY	NO.	DATE
SURVEYED		
PLOTTED		
FOR LATE		
NO. BOOK		
AREAS CHECKED		

PLOT DATE = 4/11/2025
 FILE NAME = c:\projects\181\181bry-ph-2\181bry-ph-2.dwg
 REFERENCE = 181BRY

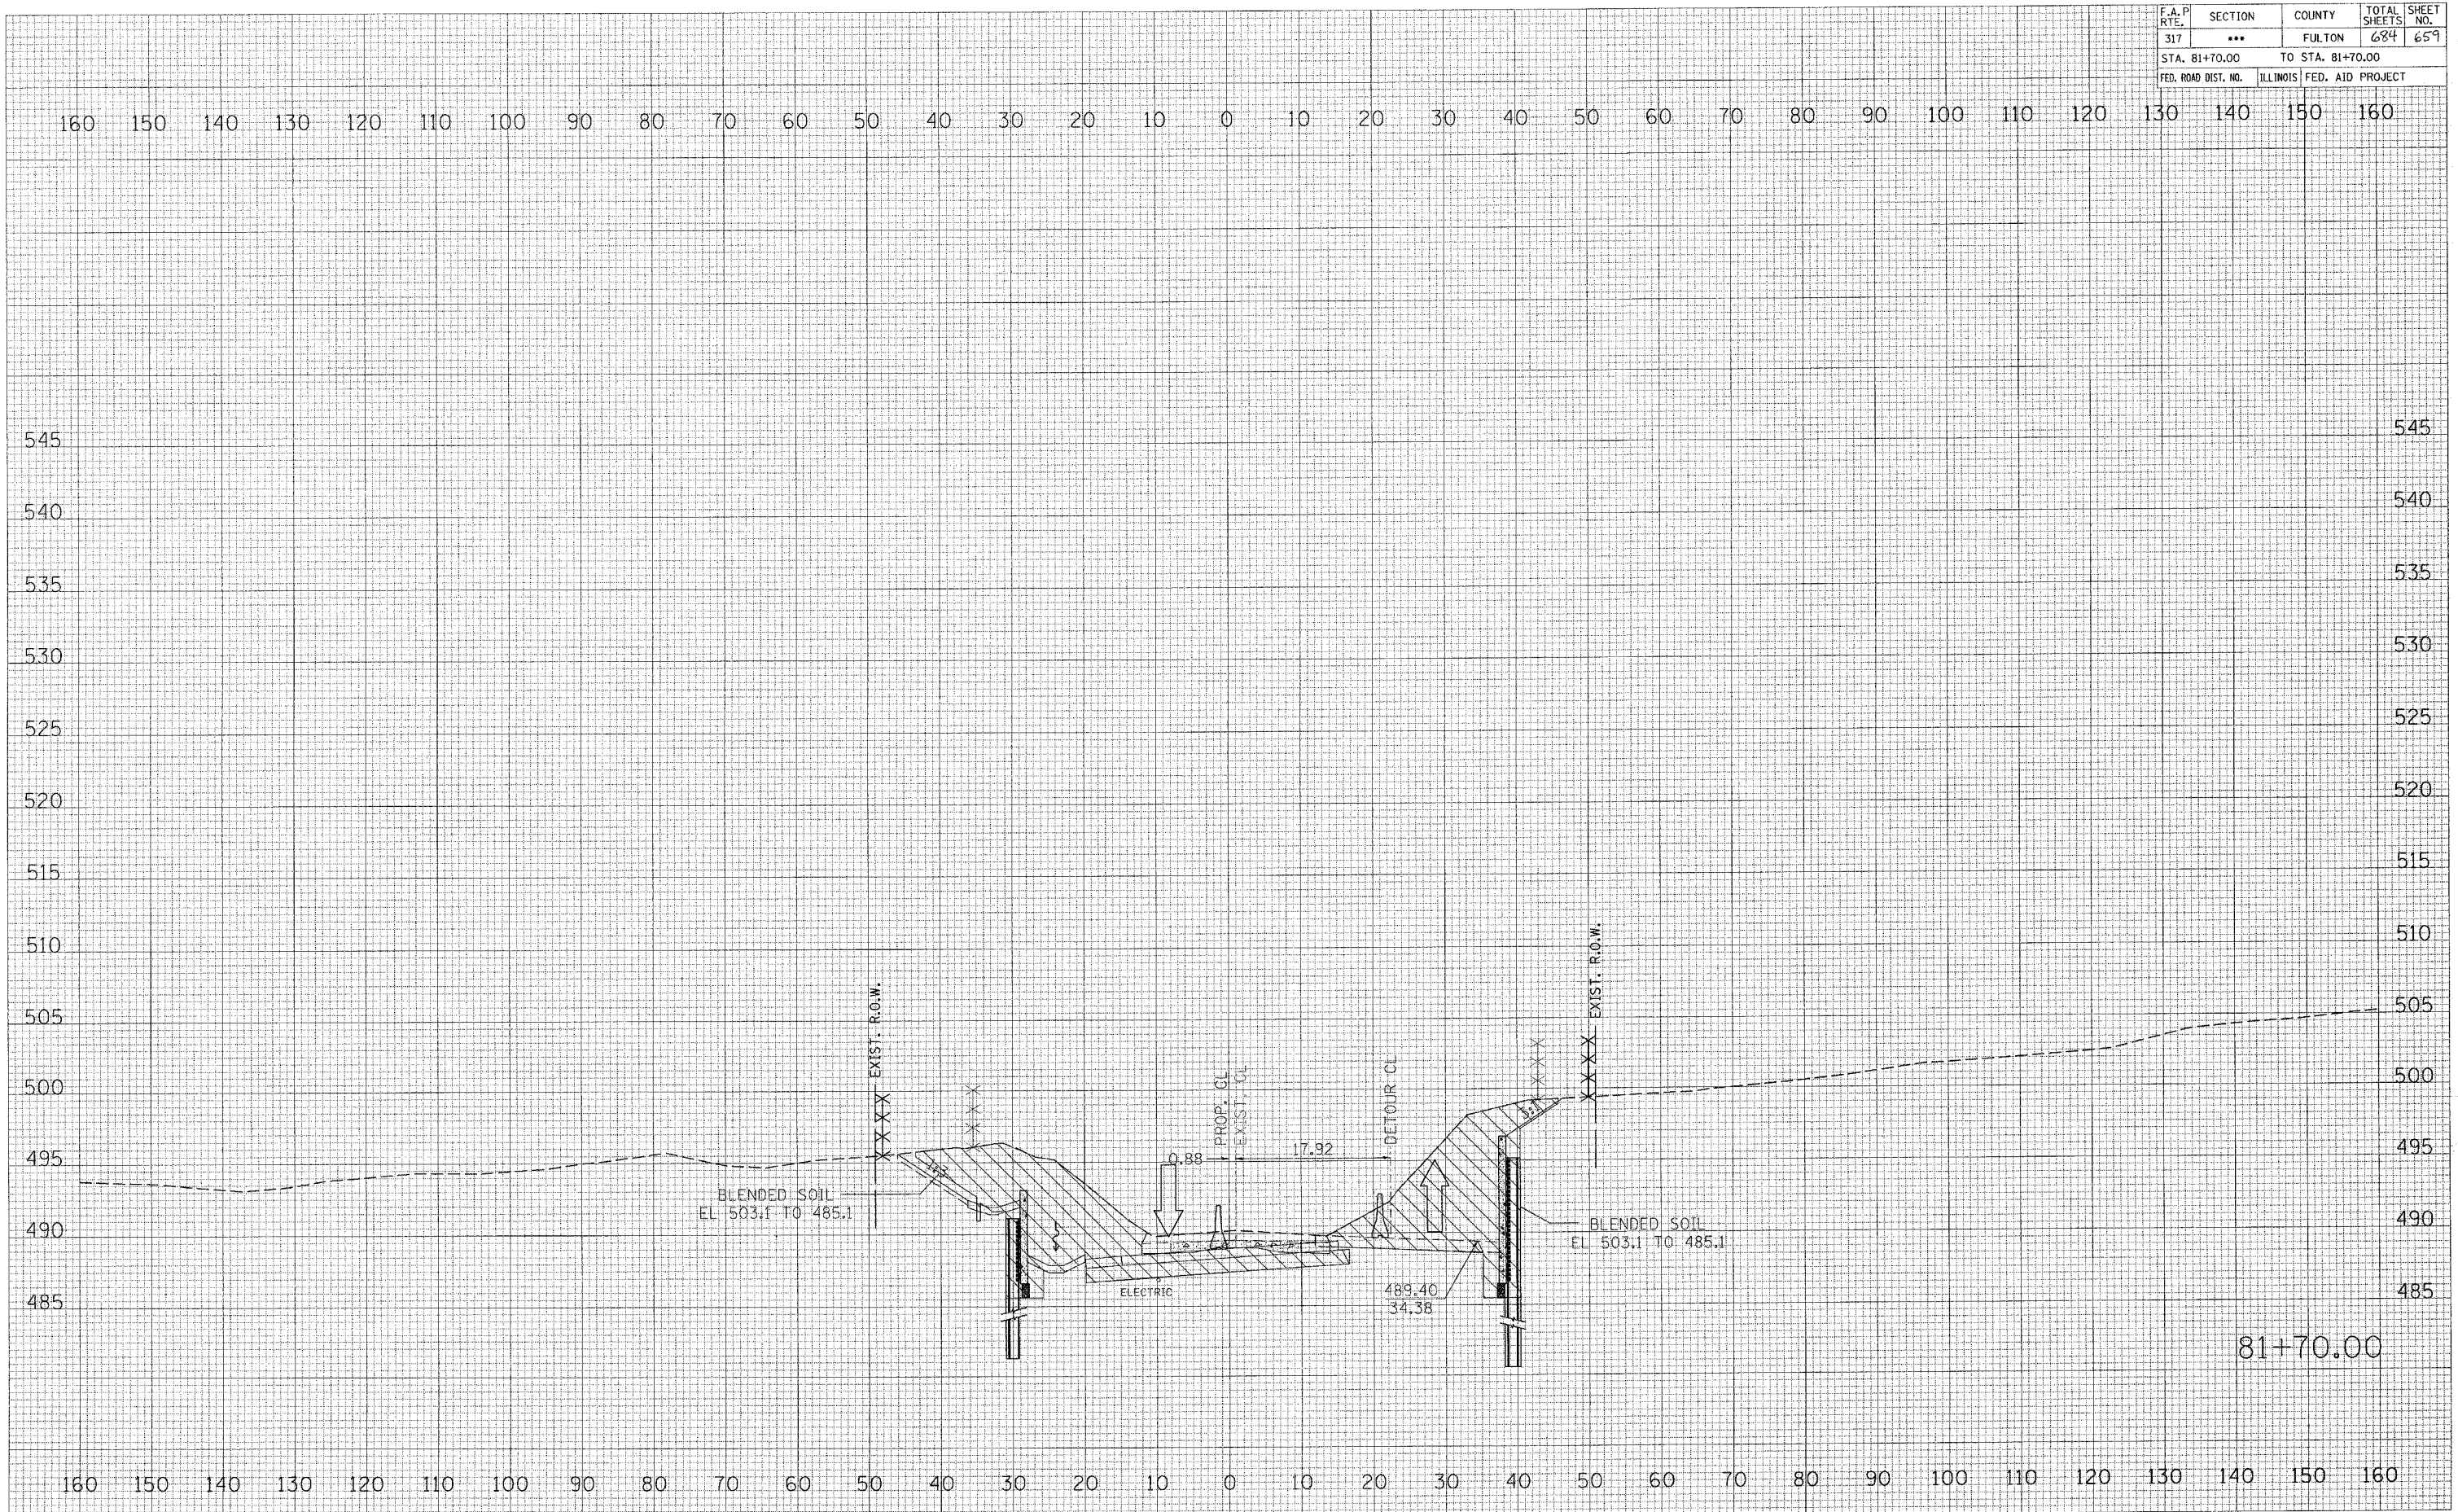

81+70.00