


F.A.P. RTE.	SECTION	COUNTY	TOTAL SHEETS	SHEET NO.
317	***	FULTON	684	663
STA. 82+50.00		TO STA. 82+50.00		
FED. ROAD DIST. NO.		ILLINOIS FED. AID PROJECT		

FINAL SURVEY	SURVEYED	BY	DATE
NO. _____	PLATE _____	_____	_____
NO. _____	TEMP. _____	_____	_____
NO. _____	AREAS CHECKED _____	_____	_____

ORIGINAL SURVEY	SURVEYED	BY	DATE
NO. _____	PLATE _____	_____	_____
NO. _____	TEMP. _____	_____	_____
NO. _____	AREAS CHECKED _____	_____	_____

PLOT DATE = 4/11/2005
FILE NAME = m:\p\projects\us24\spoon.ph_2\spoon.ph_2.dwg
SCALE = 1/8" = 100'-0" / IN.
REFERENCE = 81874

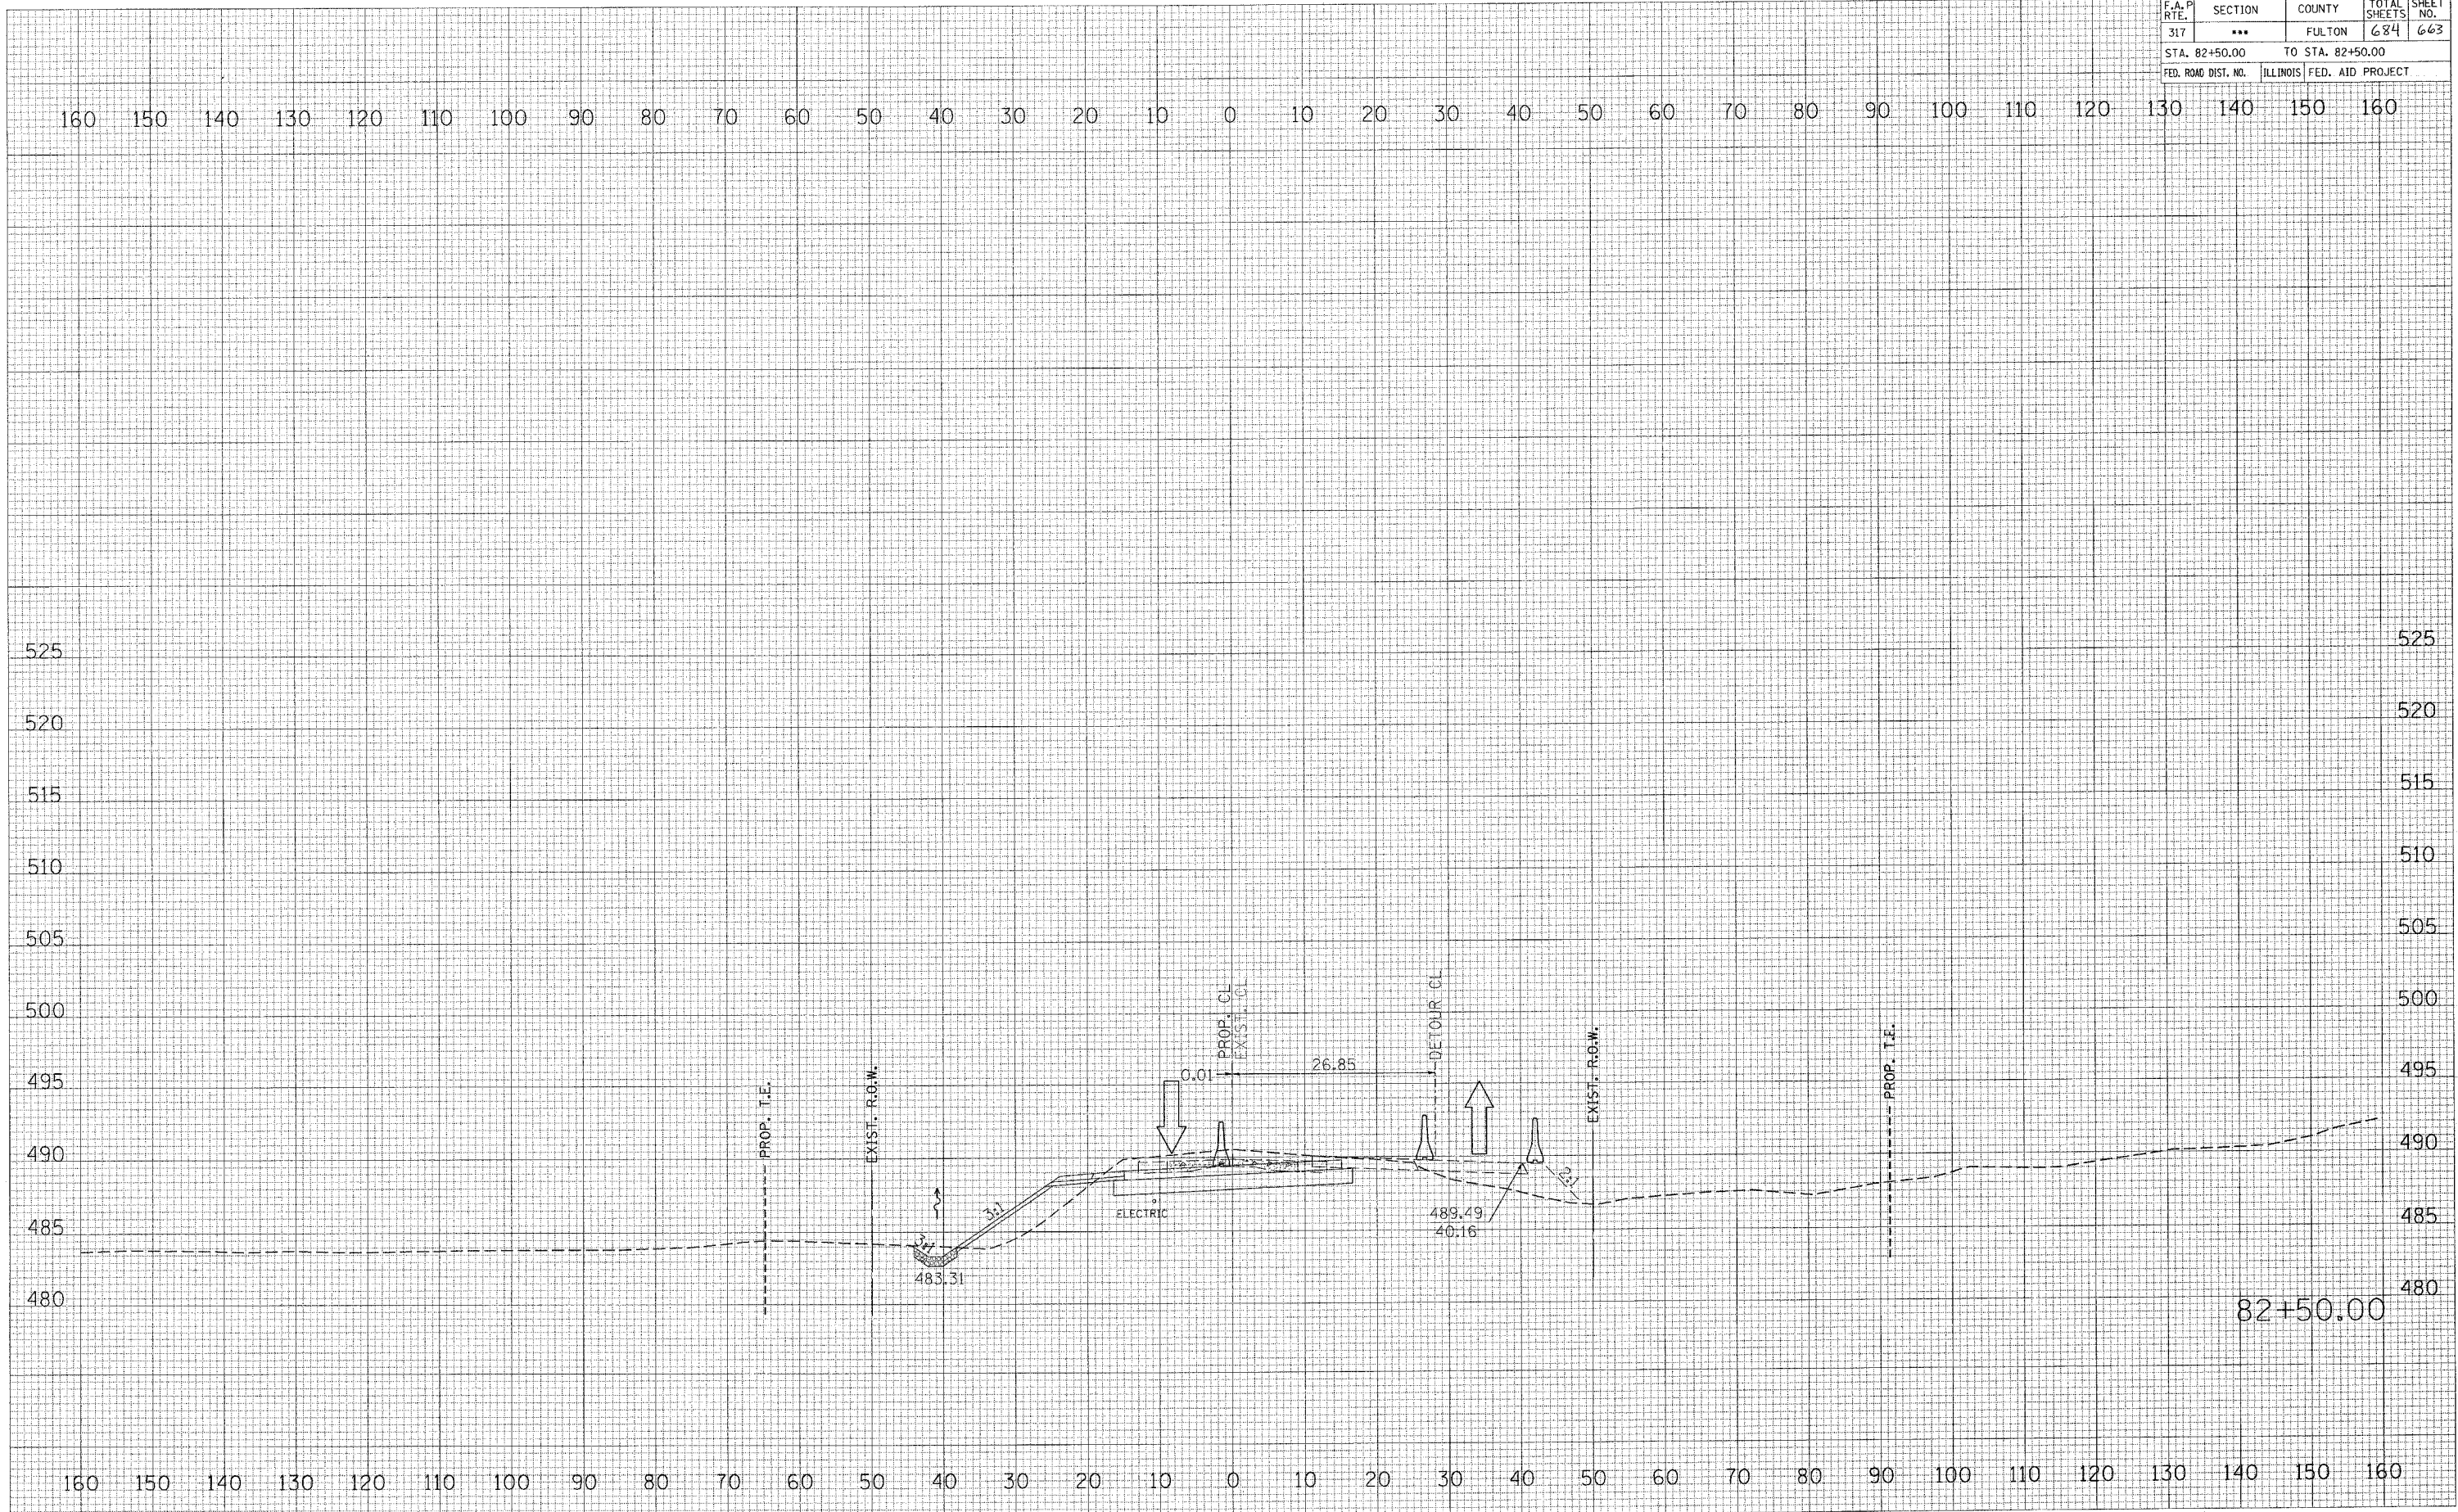

82+50.00