


F.A.P. RTE.	SECTION	COUNTY	TOTAL SHEETS	SHEET NO.
317	...	FULTON	684	664
STA. 82+75.00		TO STA. 82+75.00		
FED. ROAD DIST. NO.		ILLINOIS FED. AID PROJECT		

FINAL SURVEY	SURVEYED	BY	DATE
NOTE BOOK	PLOTTED		
NO.	AREAS		
	CHECKED		

ORIGINAL SURVEY	SURVEYED	BY	DATE
PLANNING	PLOTTED		
NO.	AREAS		
	CHECKED		

DATE = 4/11/2005  
PLOT DATE = 4/11/2005  
PLOT SCALE = 1/4" = 100'  
REFERENCE = #REF#

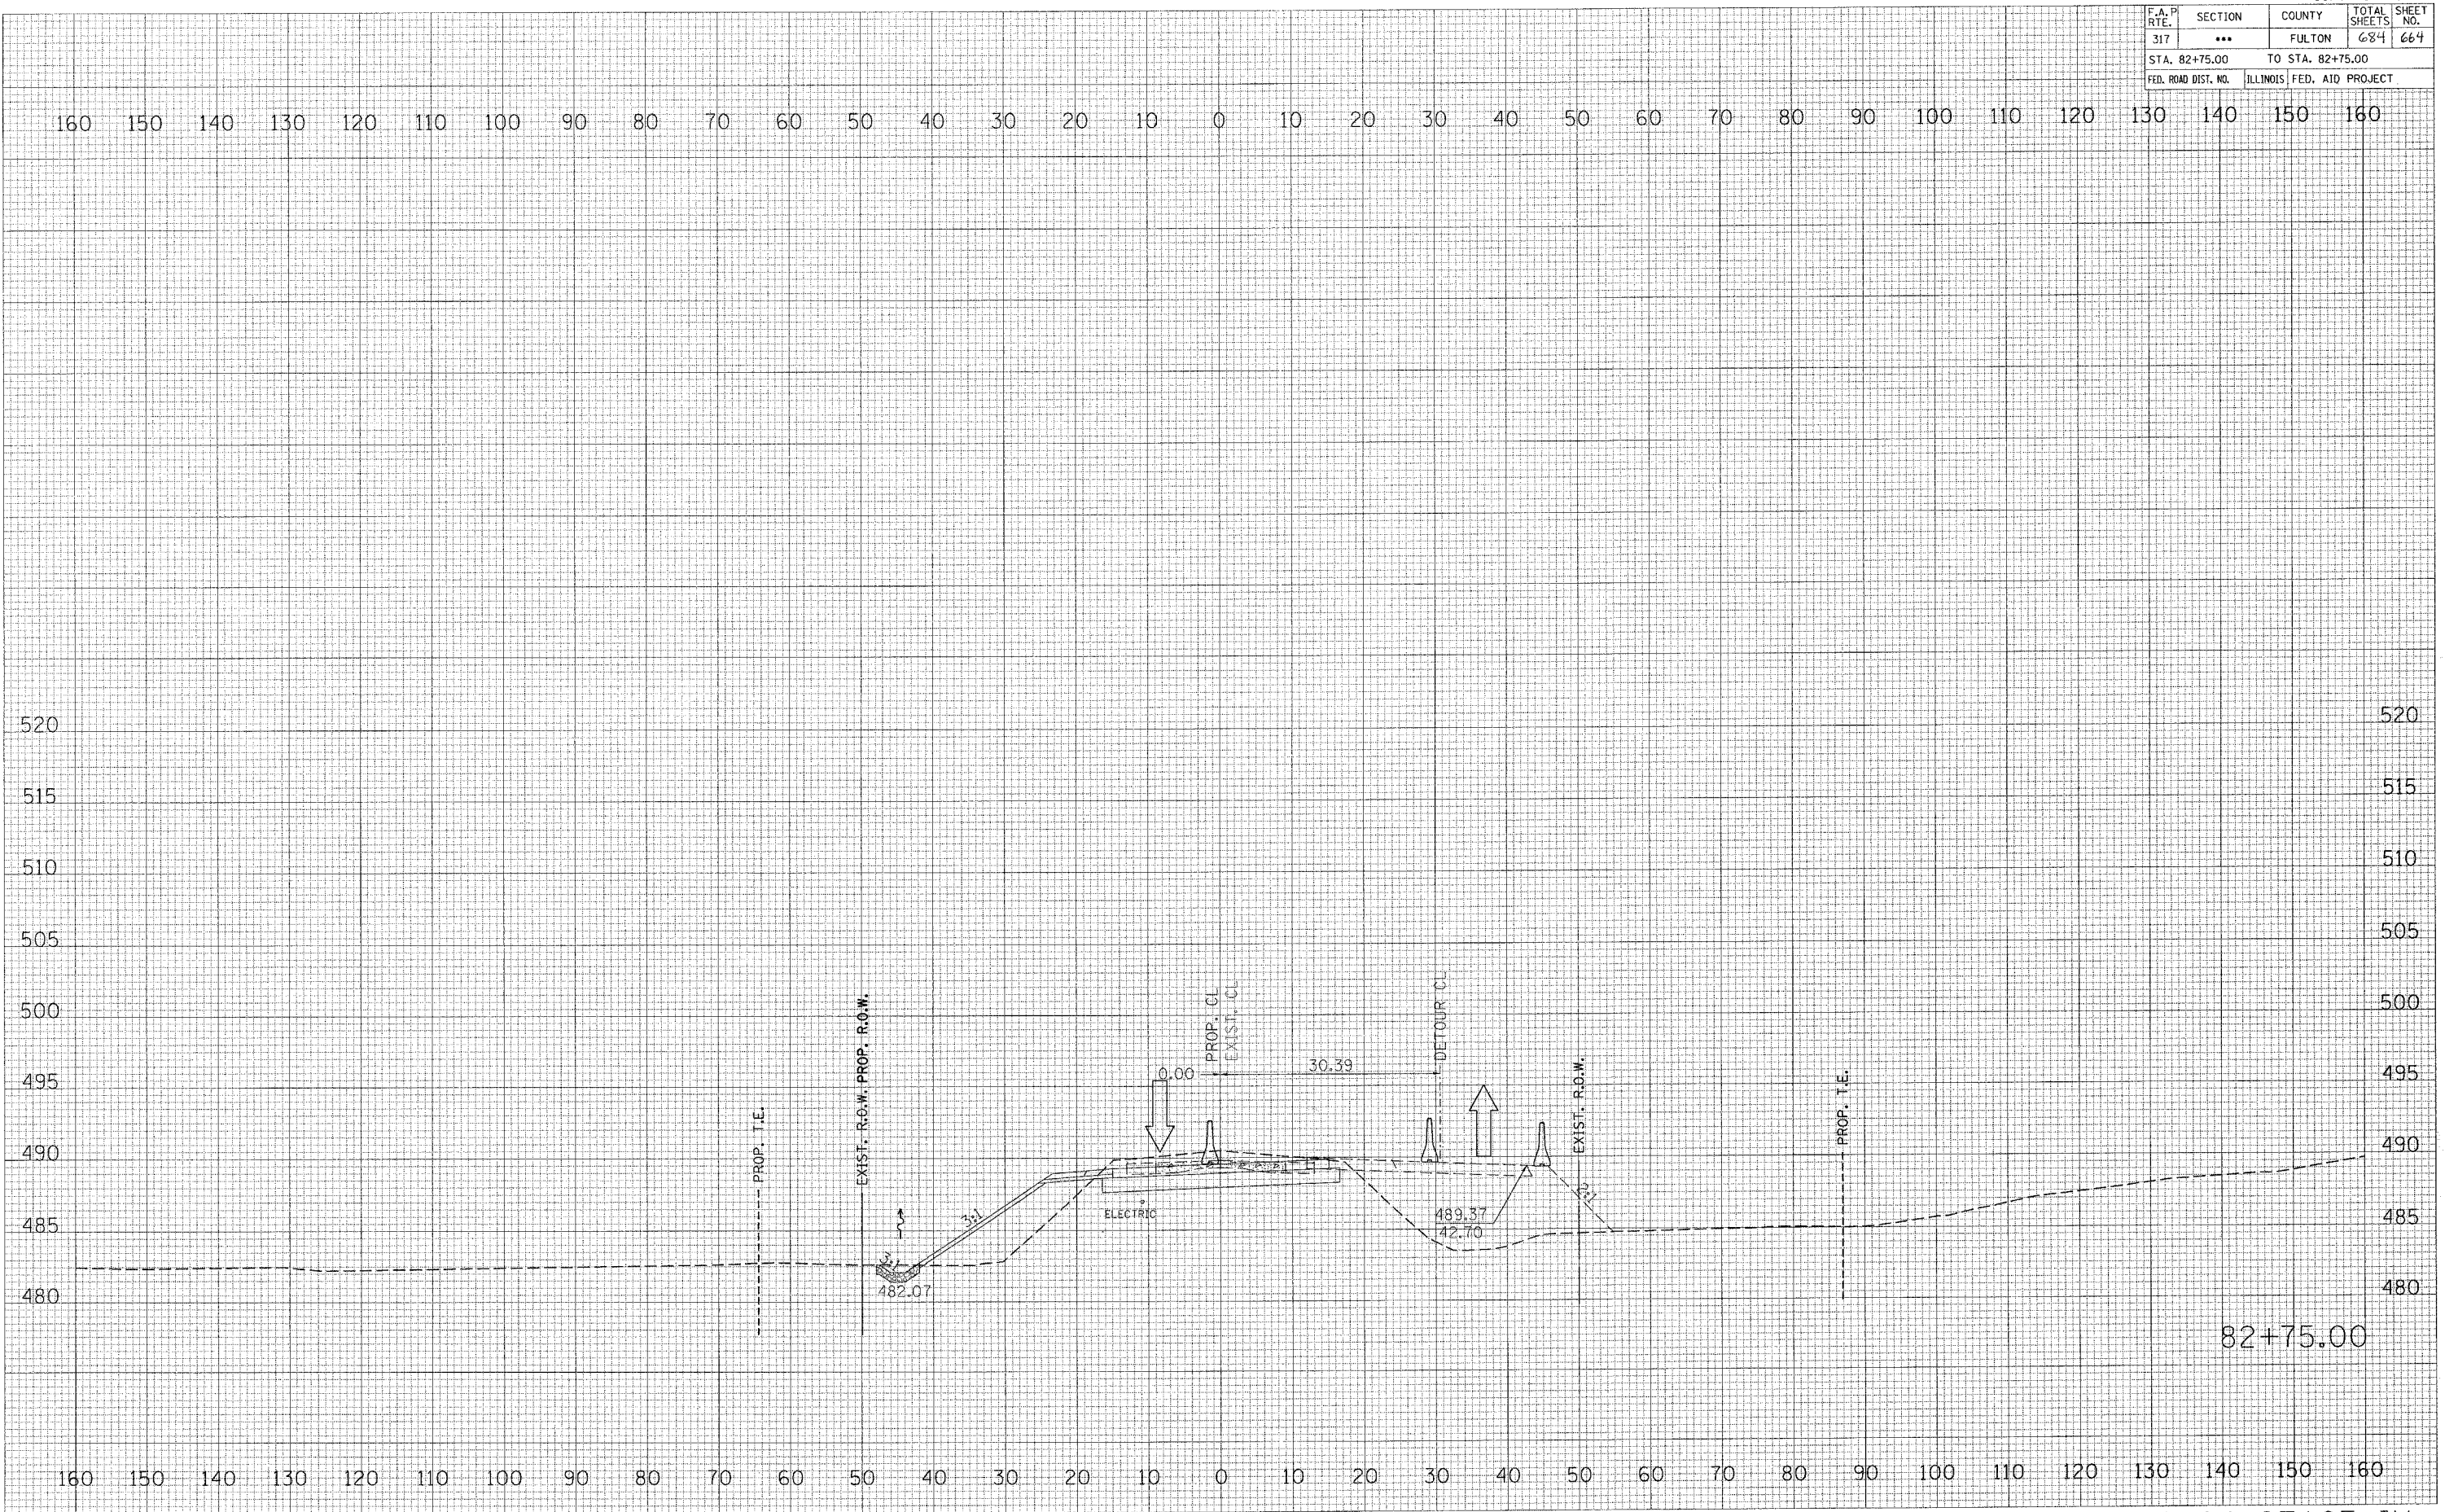

82+75.00