


F.A. P. RTE.	SECTION	COUNTY	TOTAL SHEETS	SHEET NO.
317	...	FULTON	684	676
STA. 86+50.00		TO STA. 86+50.00		
FED. ROAD DIST. NO.		ILLINOIS FED. AID PROJECT		

FINAL SURVEY NOTE BOOK NO.	BY	DATE

ORIGINAL SURVEY PLOTTED AREAS CHECKED	BY	DATE

PLOT DATE = 4/11/2005  
FILE NAME = c:\projects\24stage\p1.dwg  
PLOT SCALE = 1/8" = 1' IN.  
REFERENCE = #REF9

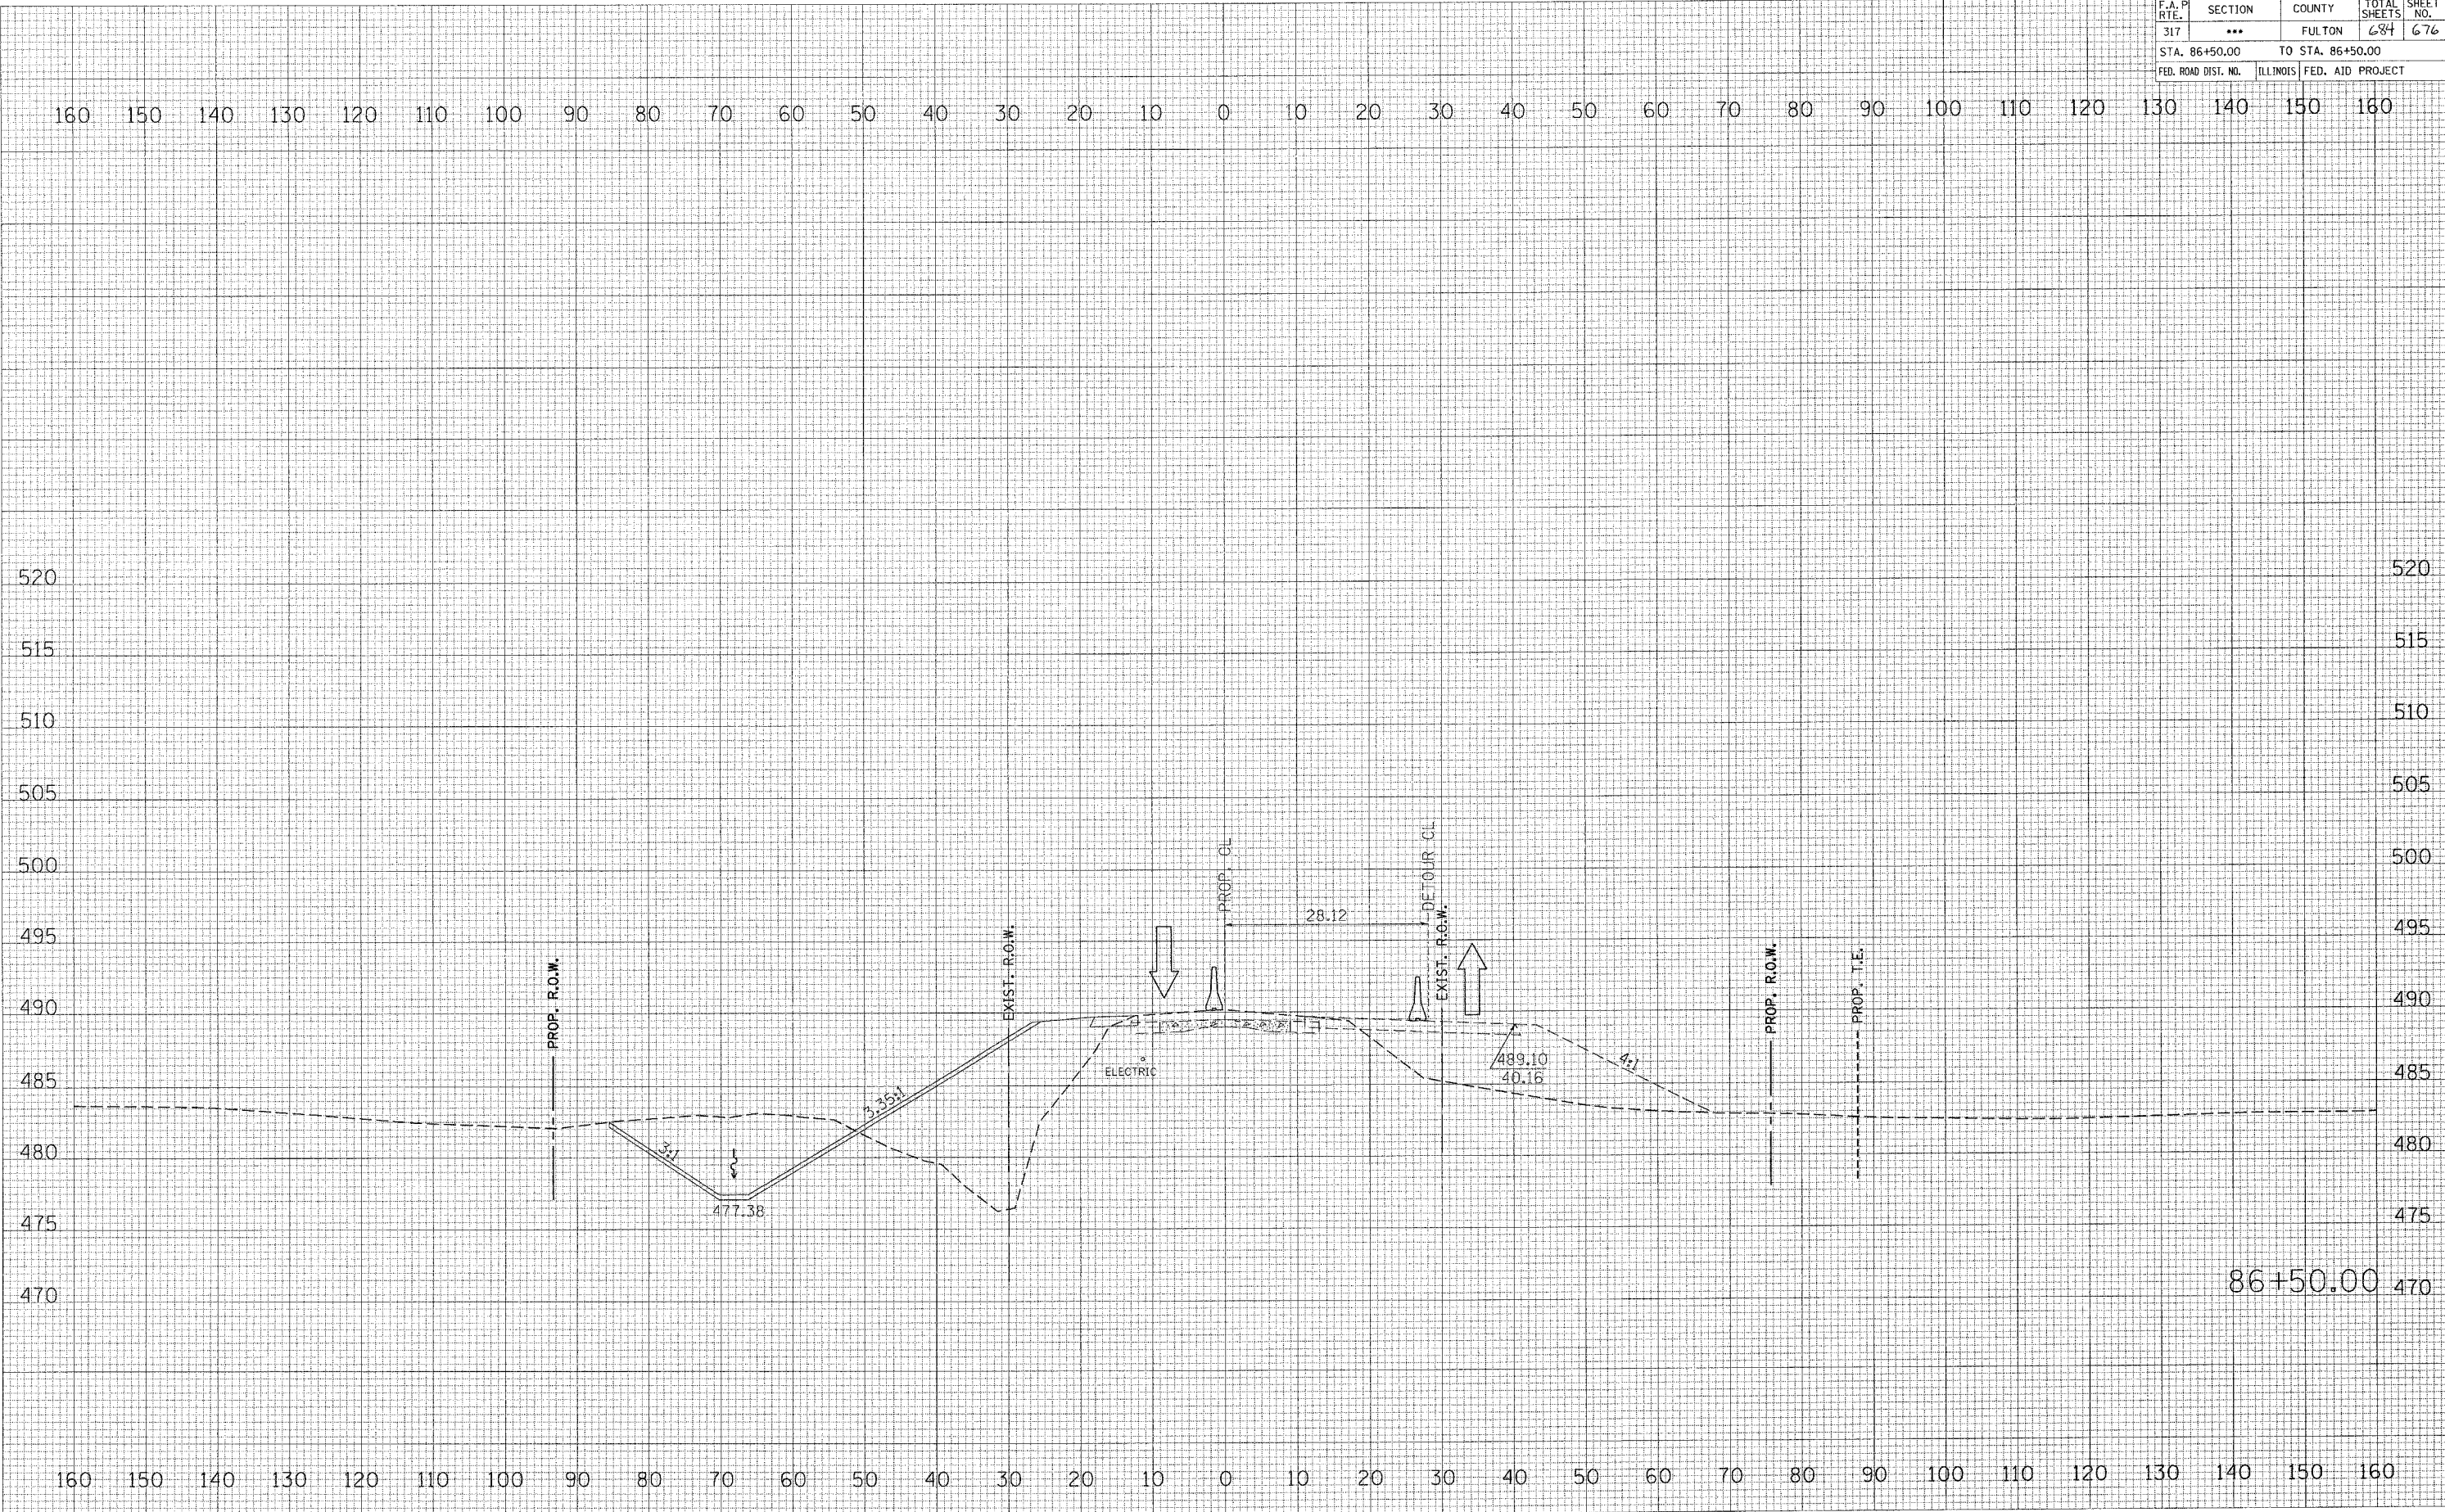

86+50.00