



B.M. Spk. & W. In Power Pole 63 ft.
Rt. Sta. 80+75 Elev. 798.13

B.M. Spk. & W. In Power Pole 36 ft.
Rt. Sta. 92+50 Elev. 795.34

B.M. Spk. & W. In Root of Maple Tree
38 ft. Rt. Sta. 101+49 Elev. 795.53

ROUTE NO.	SEC.	COUNTY	TOTAL SHEETS	SHEET NO.
FAS 221	*	MERCER	11	11
ILLINOIS PROJECT RS-221(104)				

* 01-00093-00-RS
CONTRACT 89315

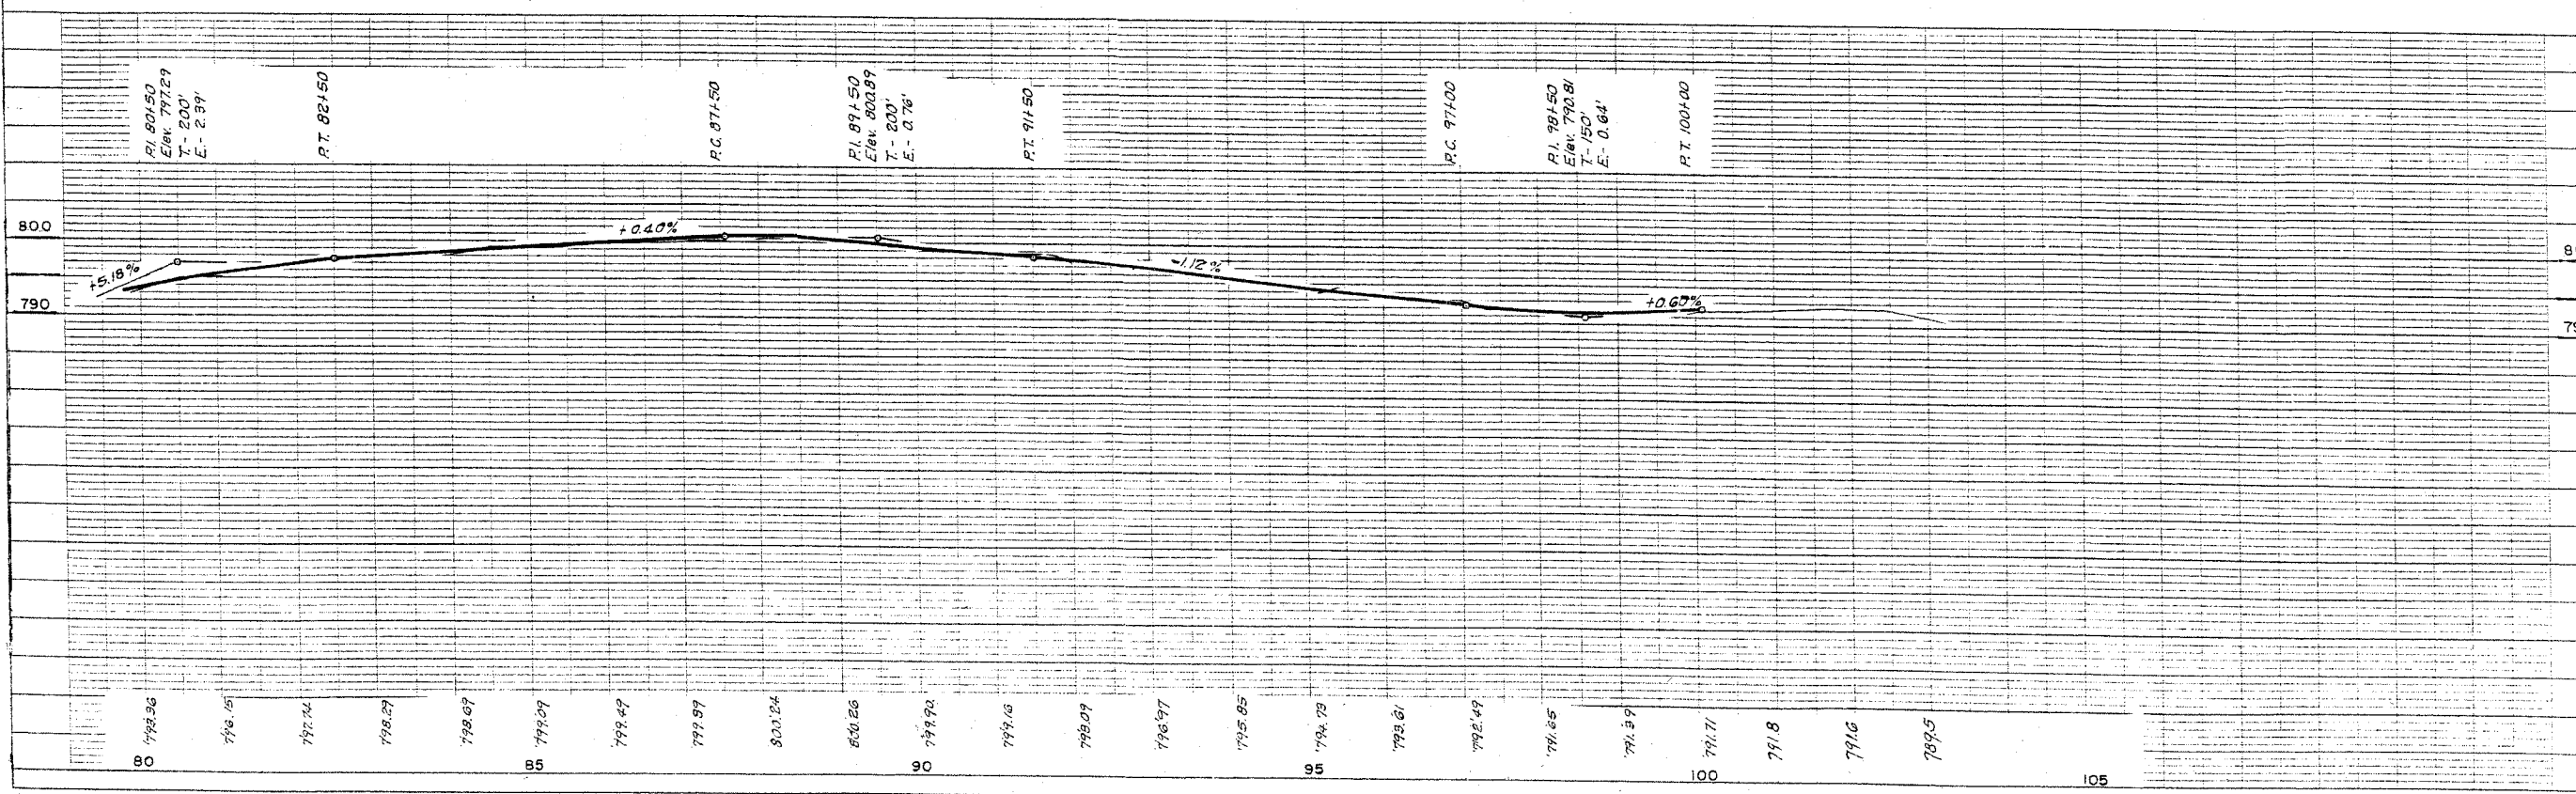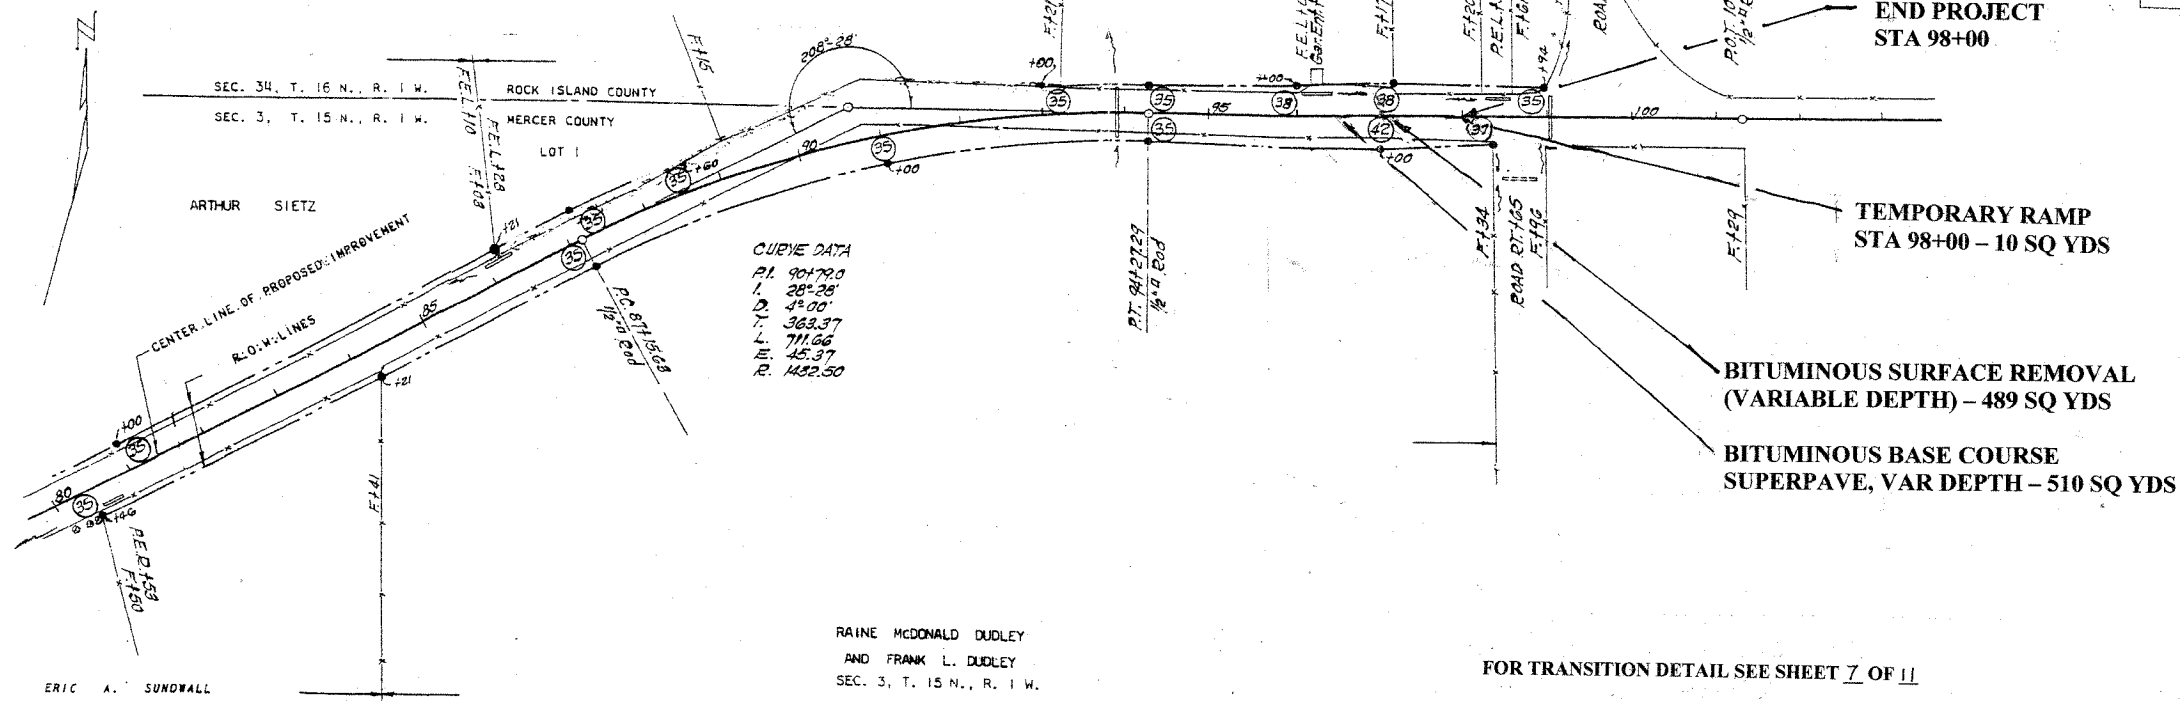

NOTE: DRAWING CHECKED BY: [Signature]
DATE: [Date]