


RTE. NO.	SECTION NO.	COUNTY	TOTAL SHTS.	SHEET NO.
TR 291	94-14131-00-BR	VERMILION	12	4
STA. 9+00.00		TO STA. 11+60.25		
FED. ROAD DIST. NO.	ILLINOIS PROJECT	BROS-183186)		
		CONTRACT NO. 91323		

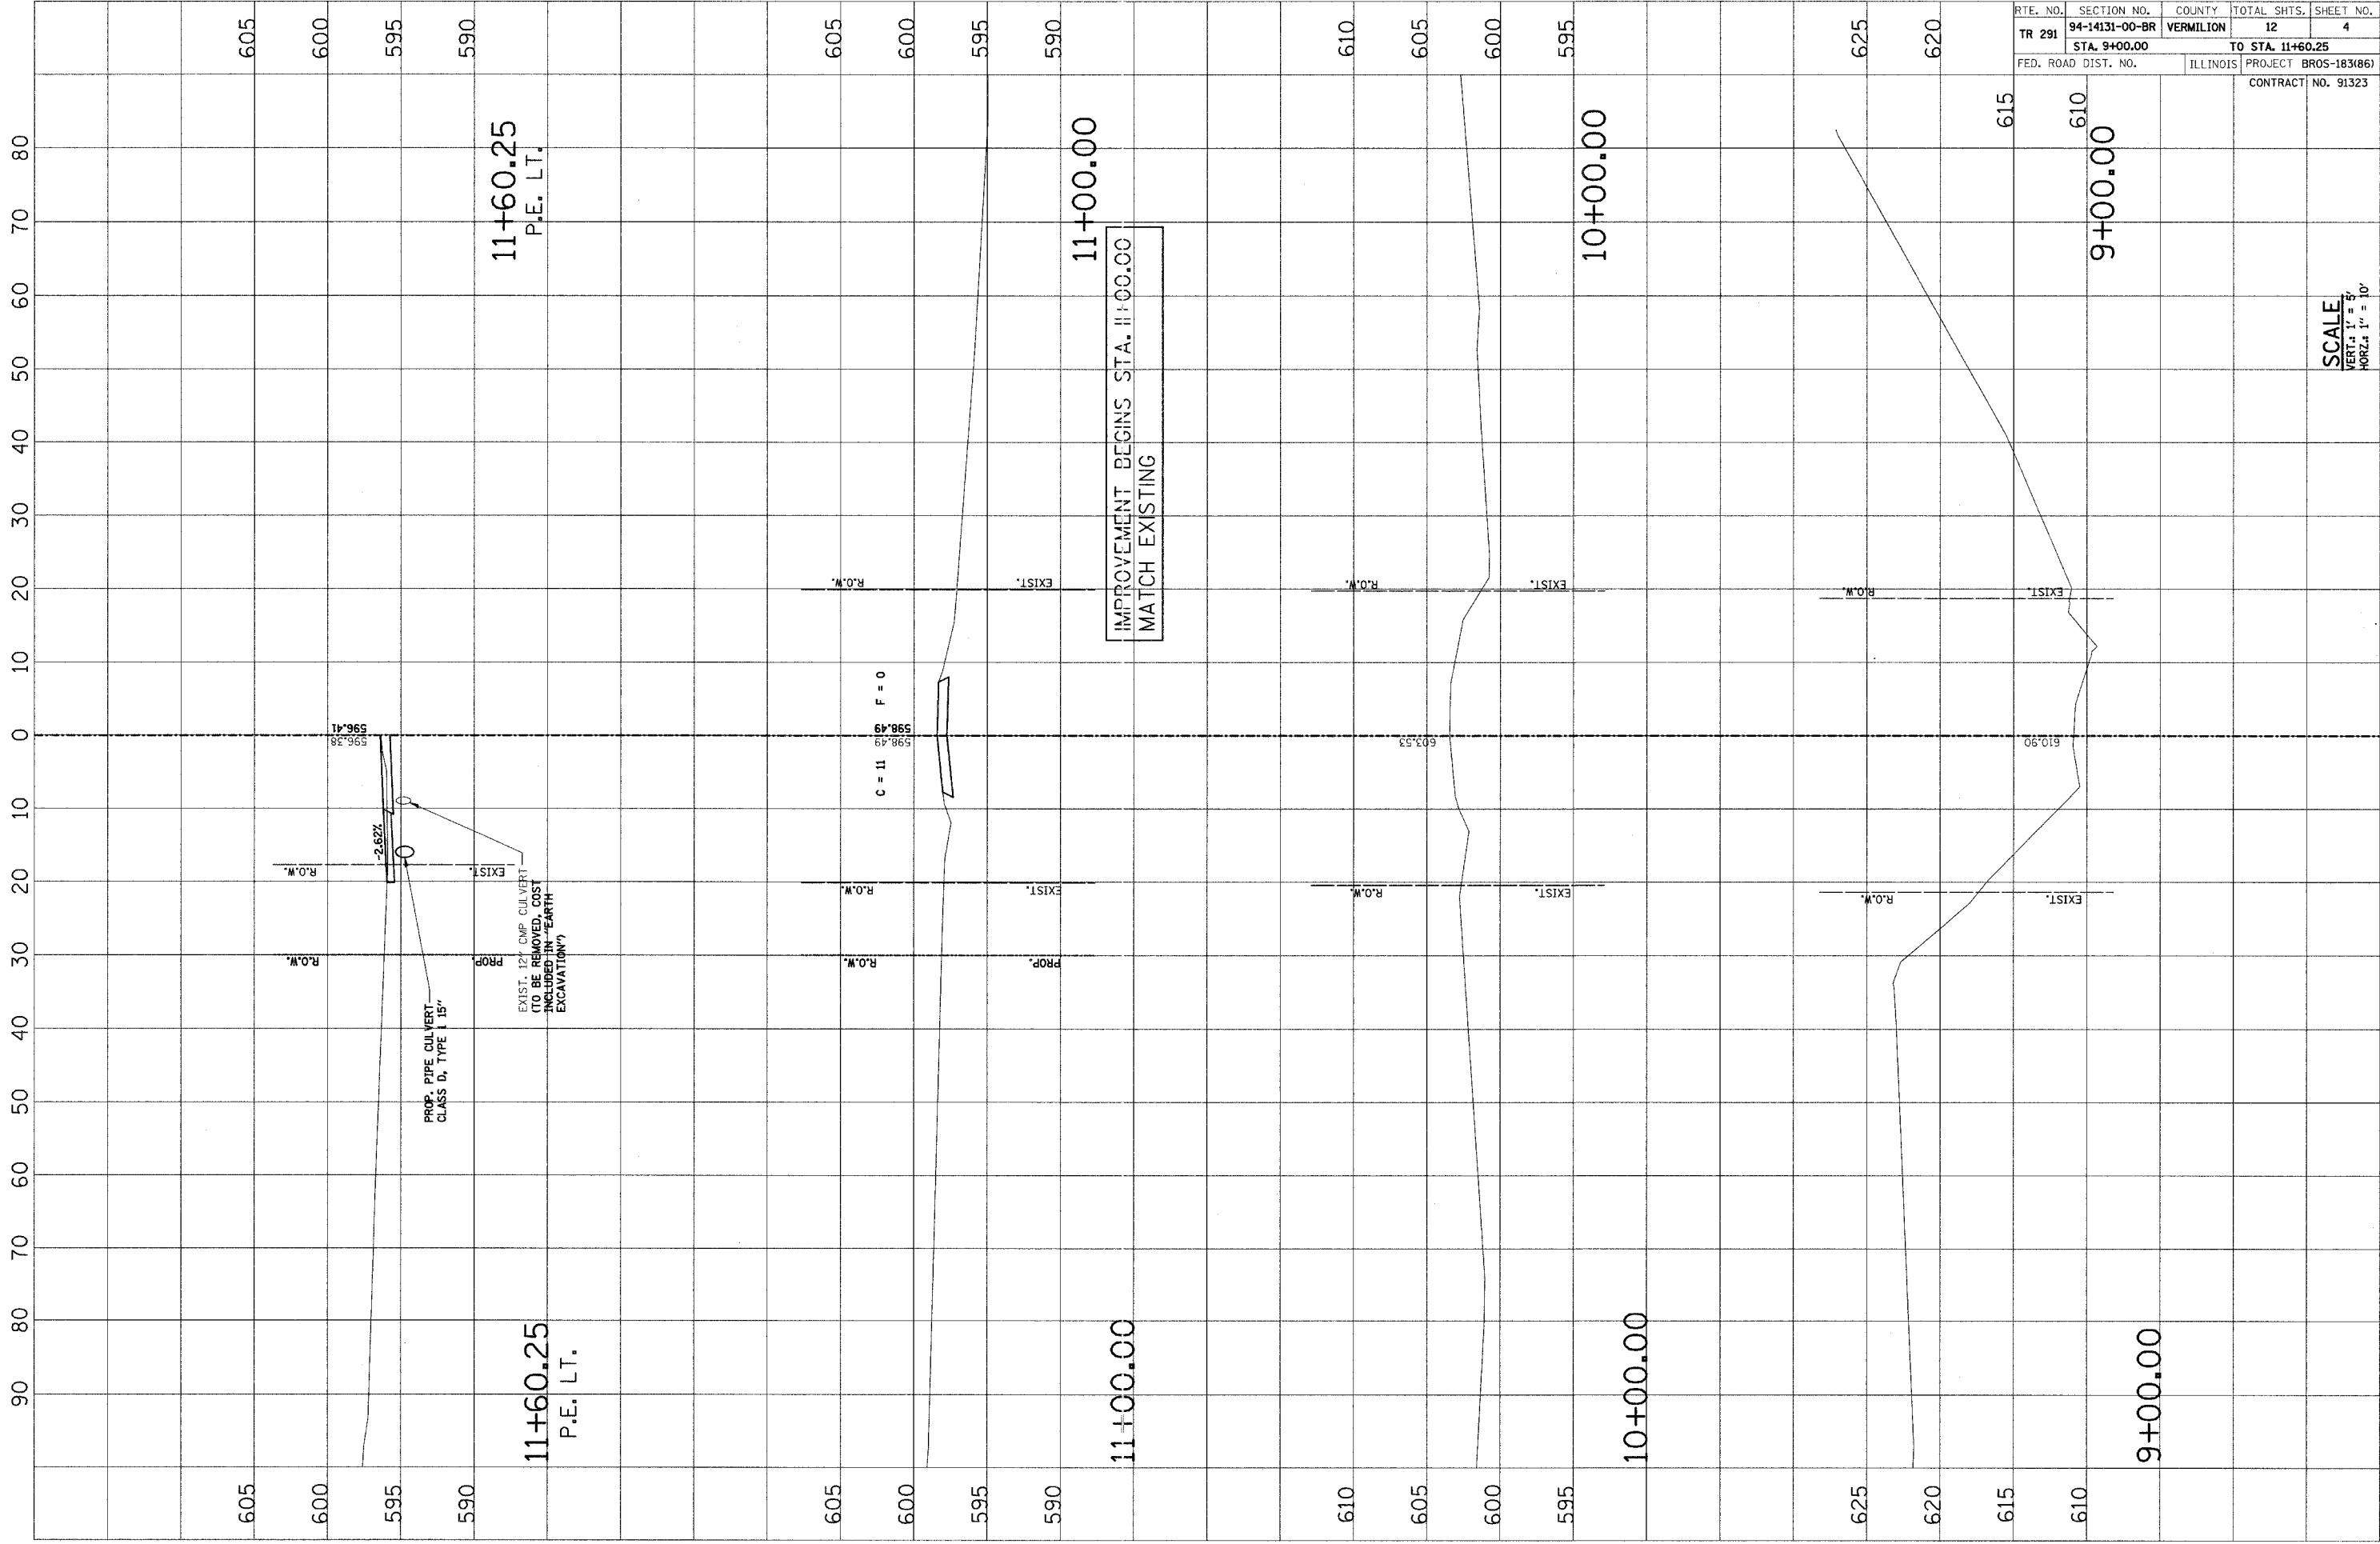

SCALE
 VERT. 1" = 5'
 HORIZ. 1" = 10'