


RTE. NO.	SECTION NO.	COUNTY	TOTAL SHTS.	SHEET NO.
TR 291	94-14131-00-BR	VERMILION	12	6
STA. 16+00.00		TO STA. 17+47.57		
FED. ROAD DIST. NO.	ILLINOIS	PROJECT BROS-183(86)		
CONTRACT NO. 91323				

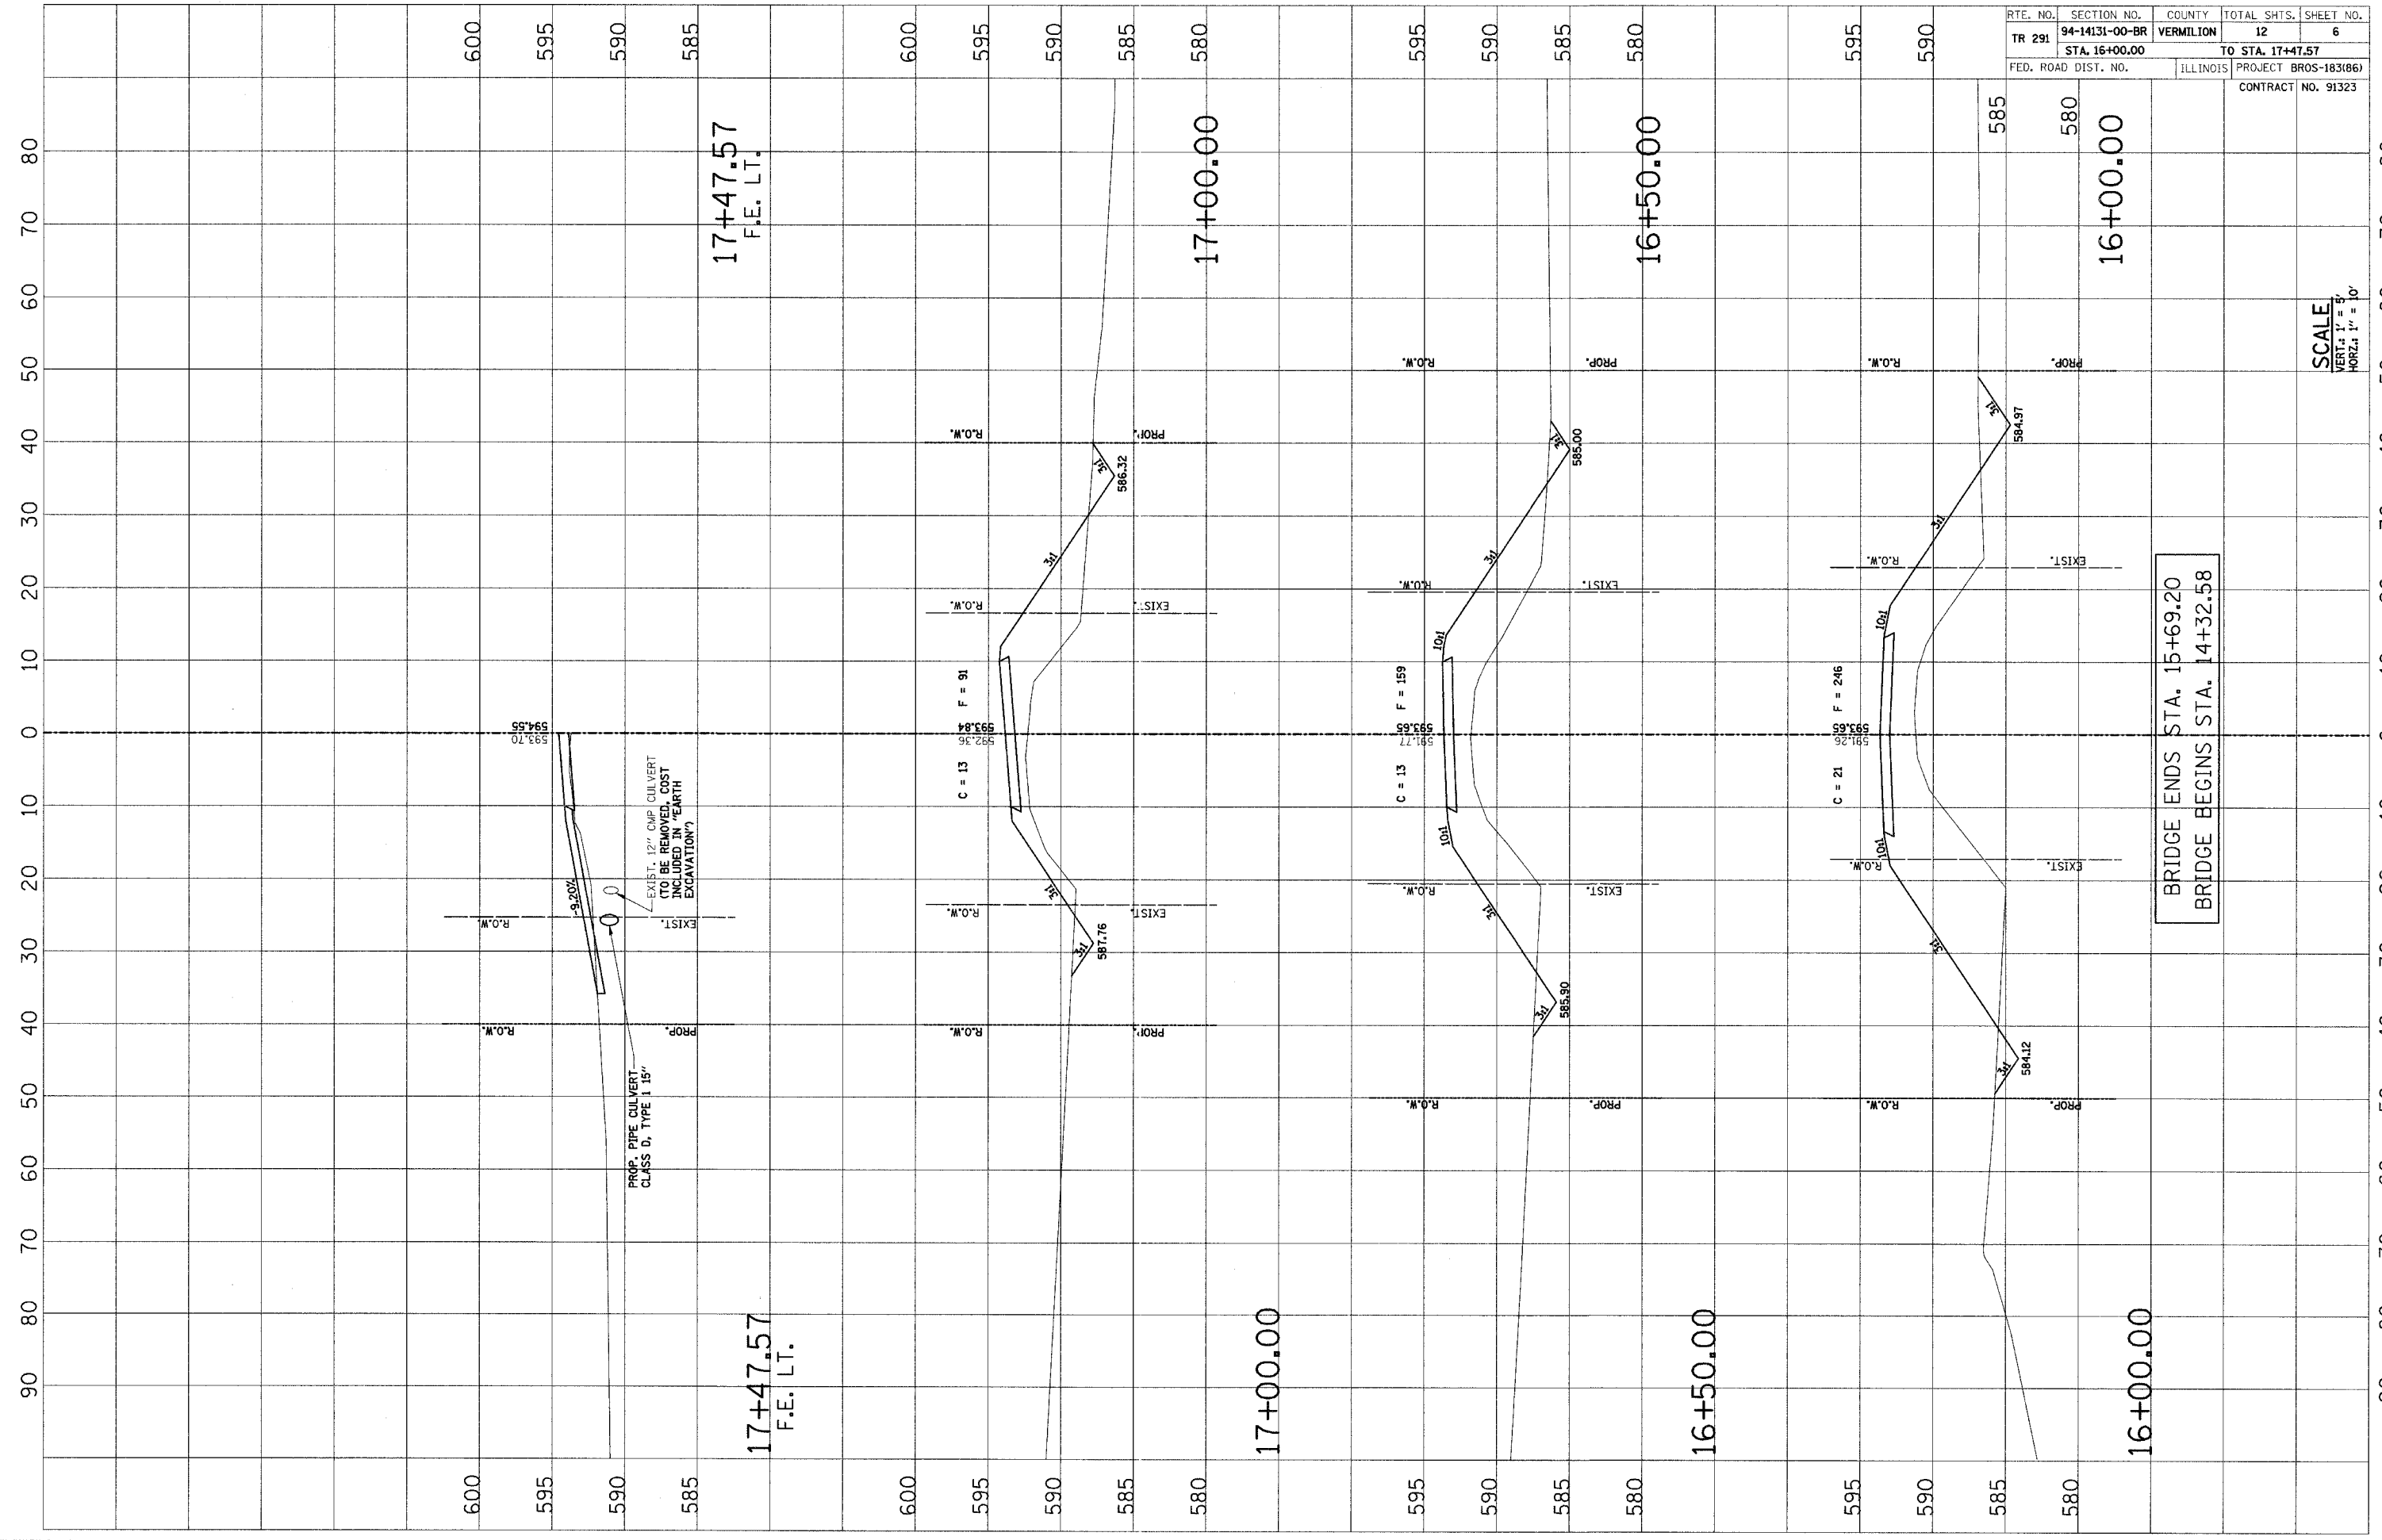

17+47.57
F.E. LT.

17+47.57
F.E. LT.

17+00.00

17+00.00

16+50.00

16+50.00

16+00.00

16+00.00

BRIDGE ENDS STA. 15+69.20
BRIDGE BEGINS STA. 14+32.58

SCALE
VERT. 1" = 10'
HORIZ. 1" = 10'