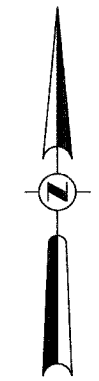
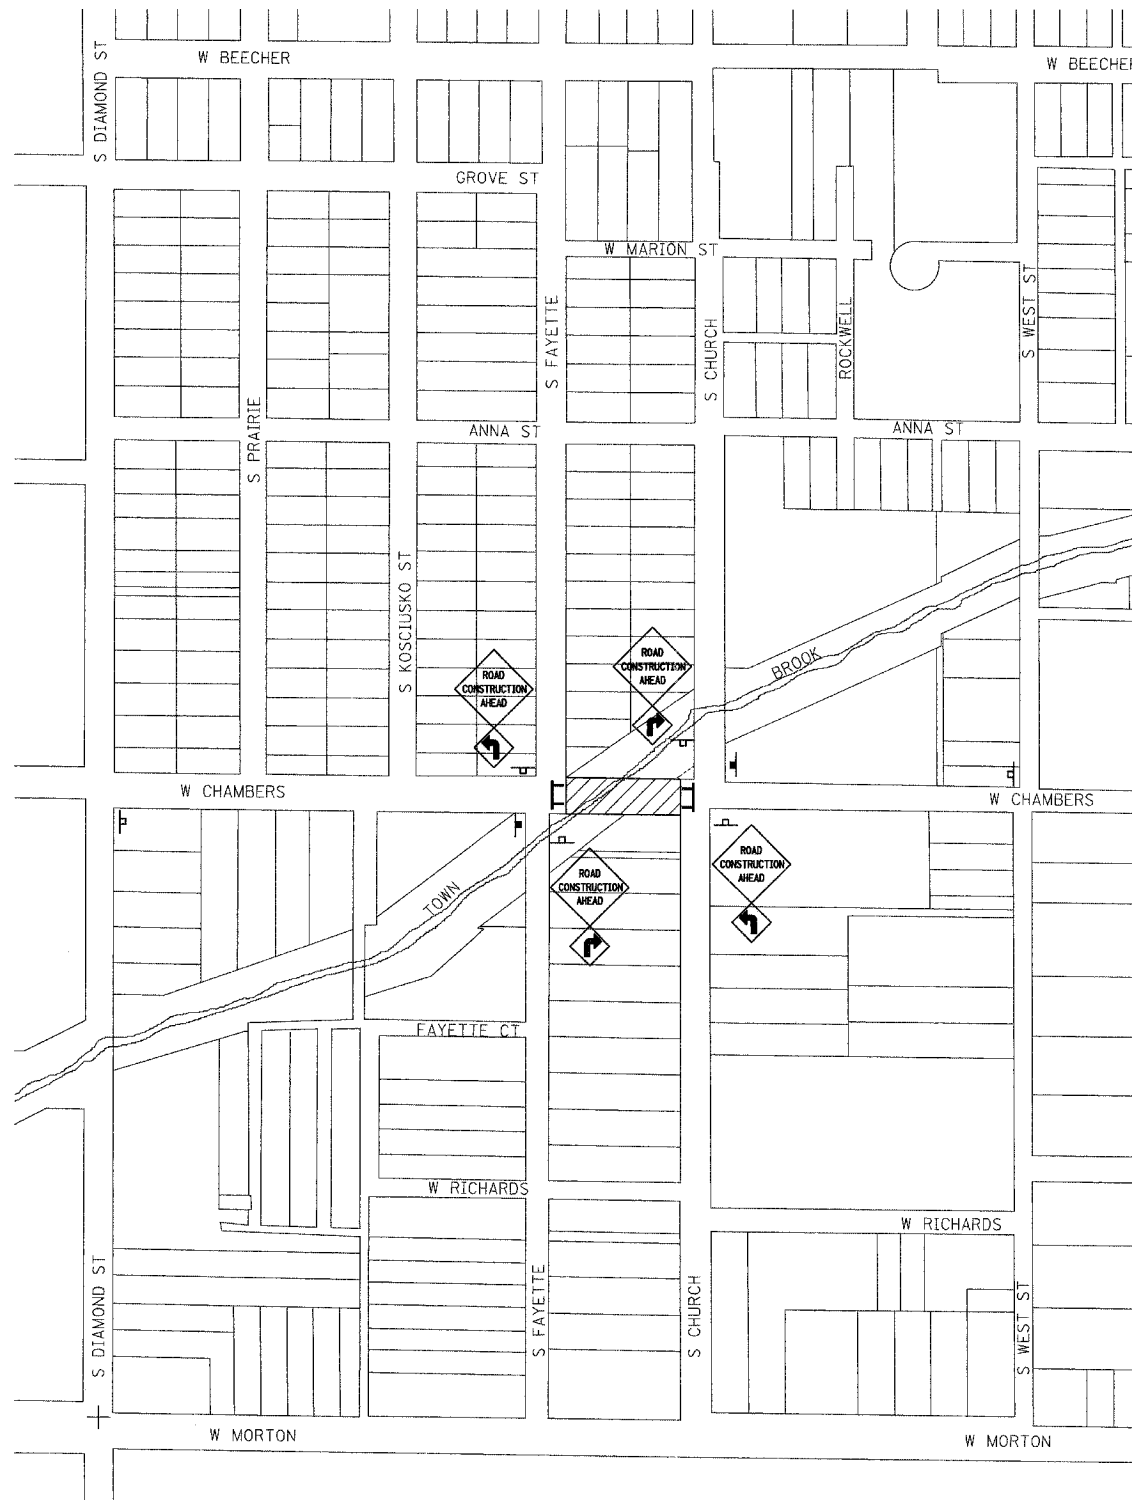


F.A. RTE.	SECTION	COUNTY	TOTAL SHEETS	SHEET NO.
•	••	MORGAN	19	7

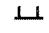

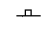
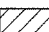
FED. ROAD DIST. NO. ILLINOIS FED. AID PROJECT

• WEST CHAMBERS ST. •• 03-00118-00-BR D-96

CONTRACT NO.



LEGEND

-  TYPE III BARRICADE W/ FLASHING LIGHTS & "ROAD CLOSED" SIGN
-  ROAD CLOSED AHEAD
-  ROAD CONSTRUCTION AHEAD
-  AREA OF CONSTRUCTION

SIGN LOCATIONS AT THE DIRECTION OF THE ENGINEER

TRAFFIC CONTROL PLAN

REVISIONS	
NAME	DATE

ILLINOIS DEPARTMENT OF TRANSPORTATION

**WEST CHAMBERS STREET
TRAFFIC CONTROL PLAN**

DATE _____

DRAWN BY _____

CHECKED BY _____