
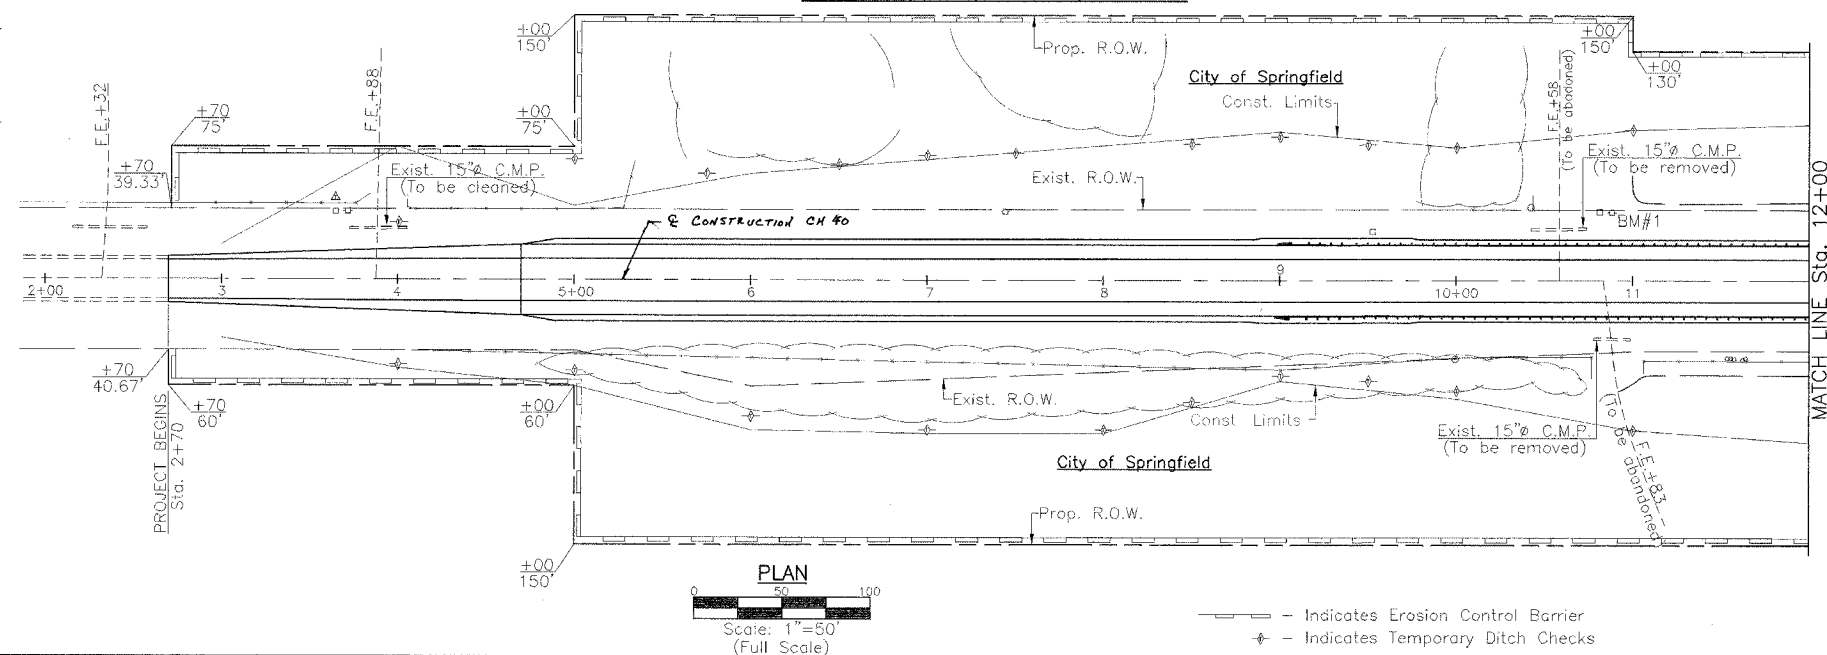
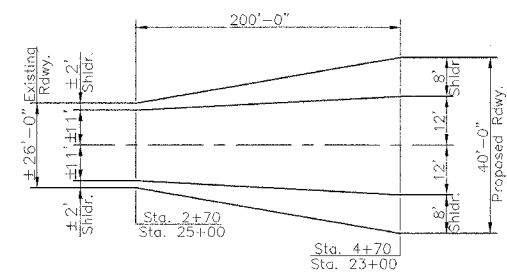


RTE.	SECTION	COUNTY	TOTAL SHEETS	SHEET NO.
C.H. 40	*	SANGAMON	33	5

PROJECT 00-00021-02-BR


SEC. 8, T.14 N., R. 4 W., 3rd P.M.

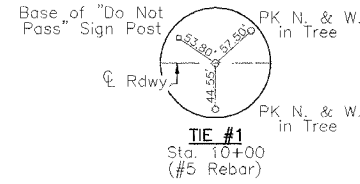

UTILITIES

SBC
529 South 7th Street
Springfield, Illinois 62721
Contact: Mr. Gary McCarrel
217-789-8375

Rural Electric Convenience
Cooperative Company
3973 W. State Route 104
P.O. Box 19
Auburn, Illinois 62615
Contact: Mr. Marty Hinton
217-438-6197

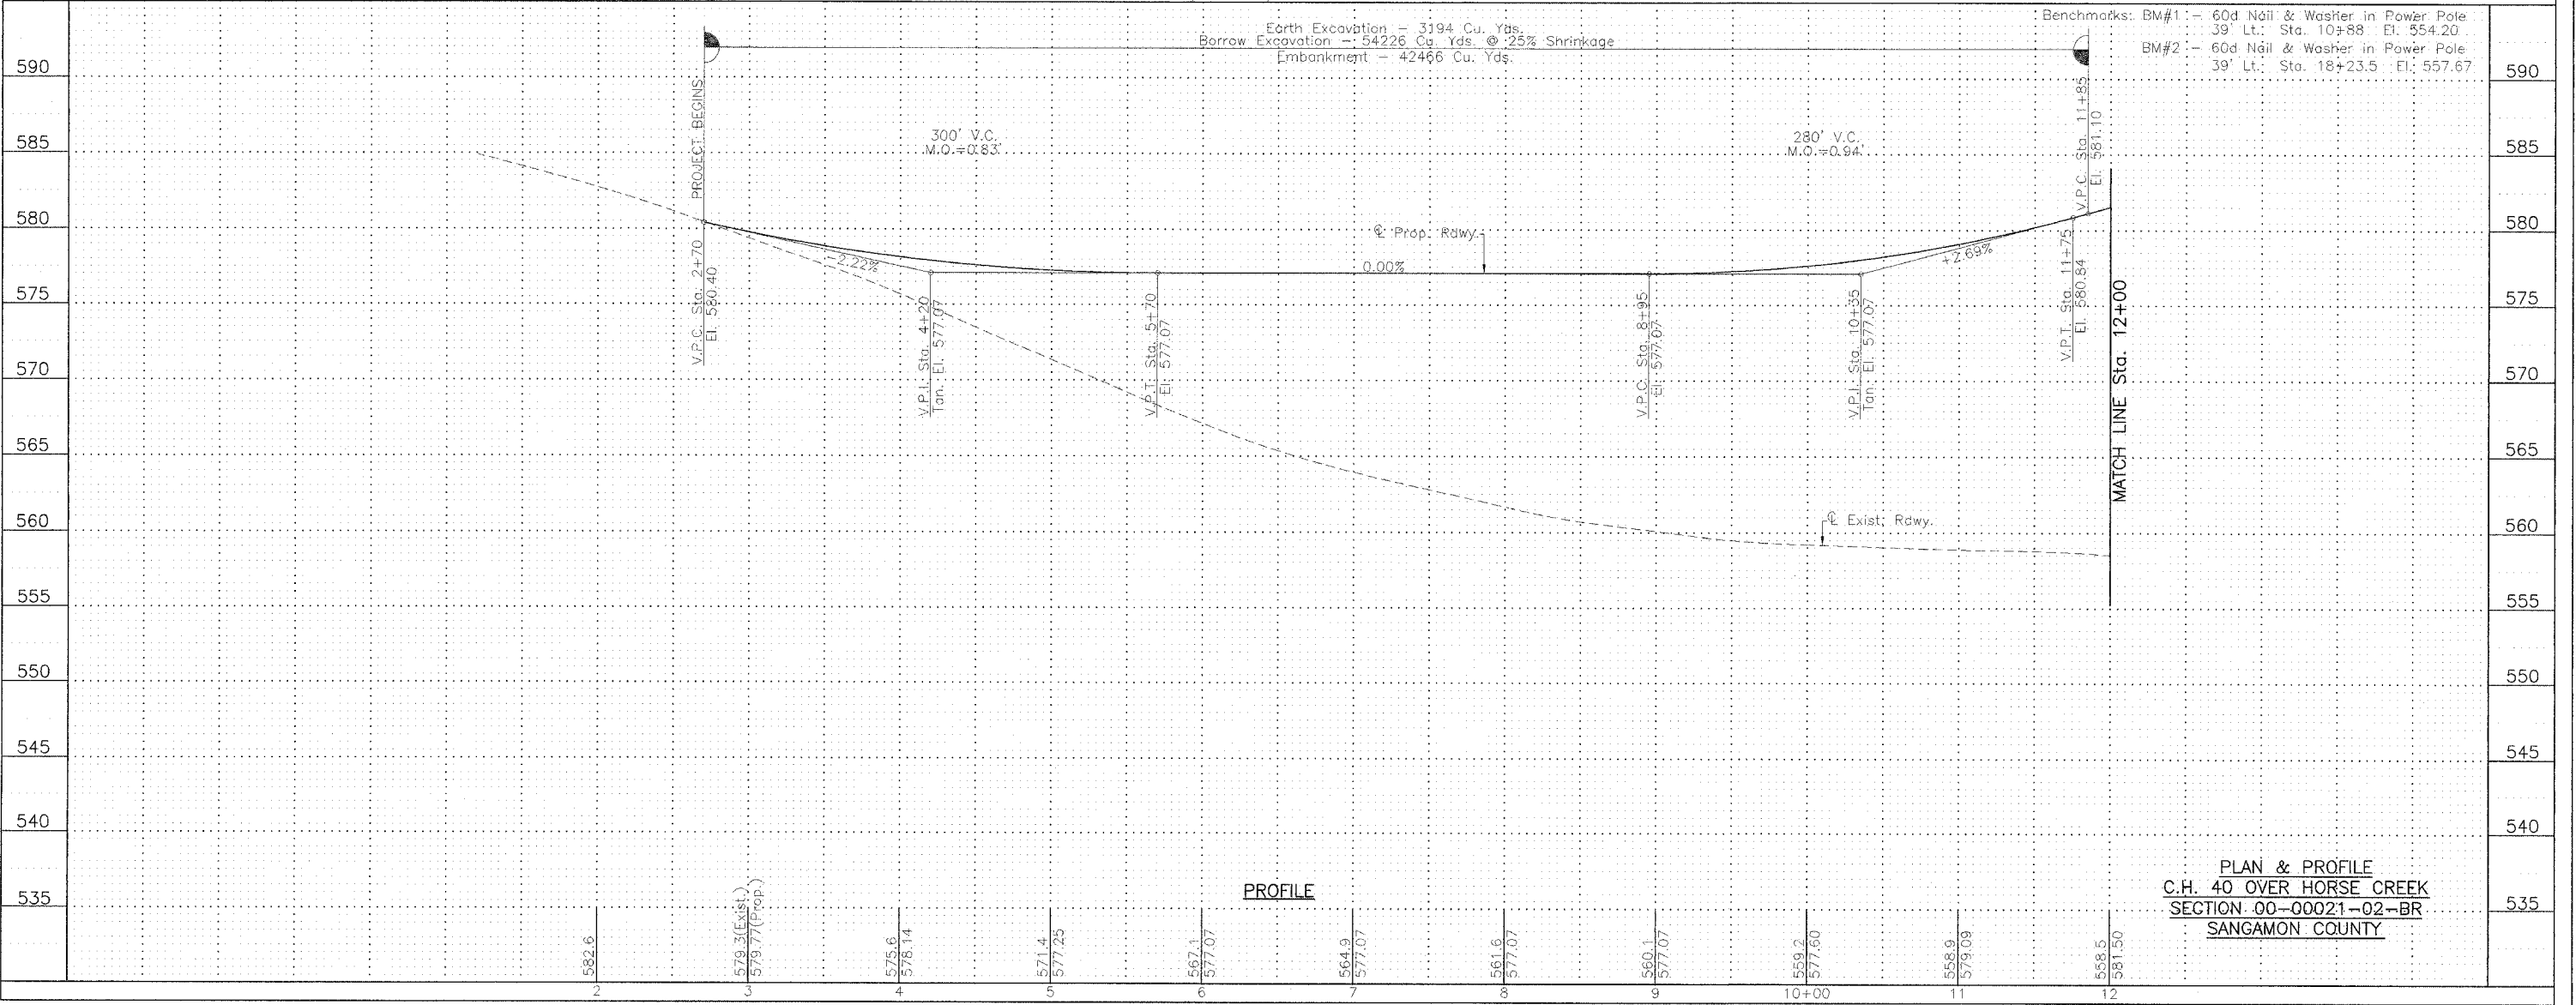

FILE NAME: S00-00021-02-BR (REV. 2/19/25)