


F.A.P. RTE.	SECTION	COUNTY	TOTAL SHEETS	SHEET NO.
332	11012/W,RS	WHITE/EDWA	198	74
STA.	TO STA.			
FED. ROAD DIST. NO.	ILLINOIS	FED. AID PROJECT	CONTRACT # 94652	
	140	150		

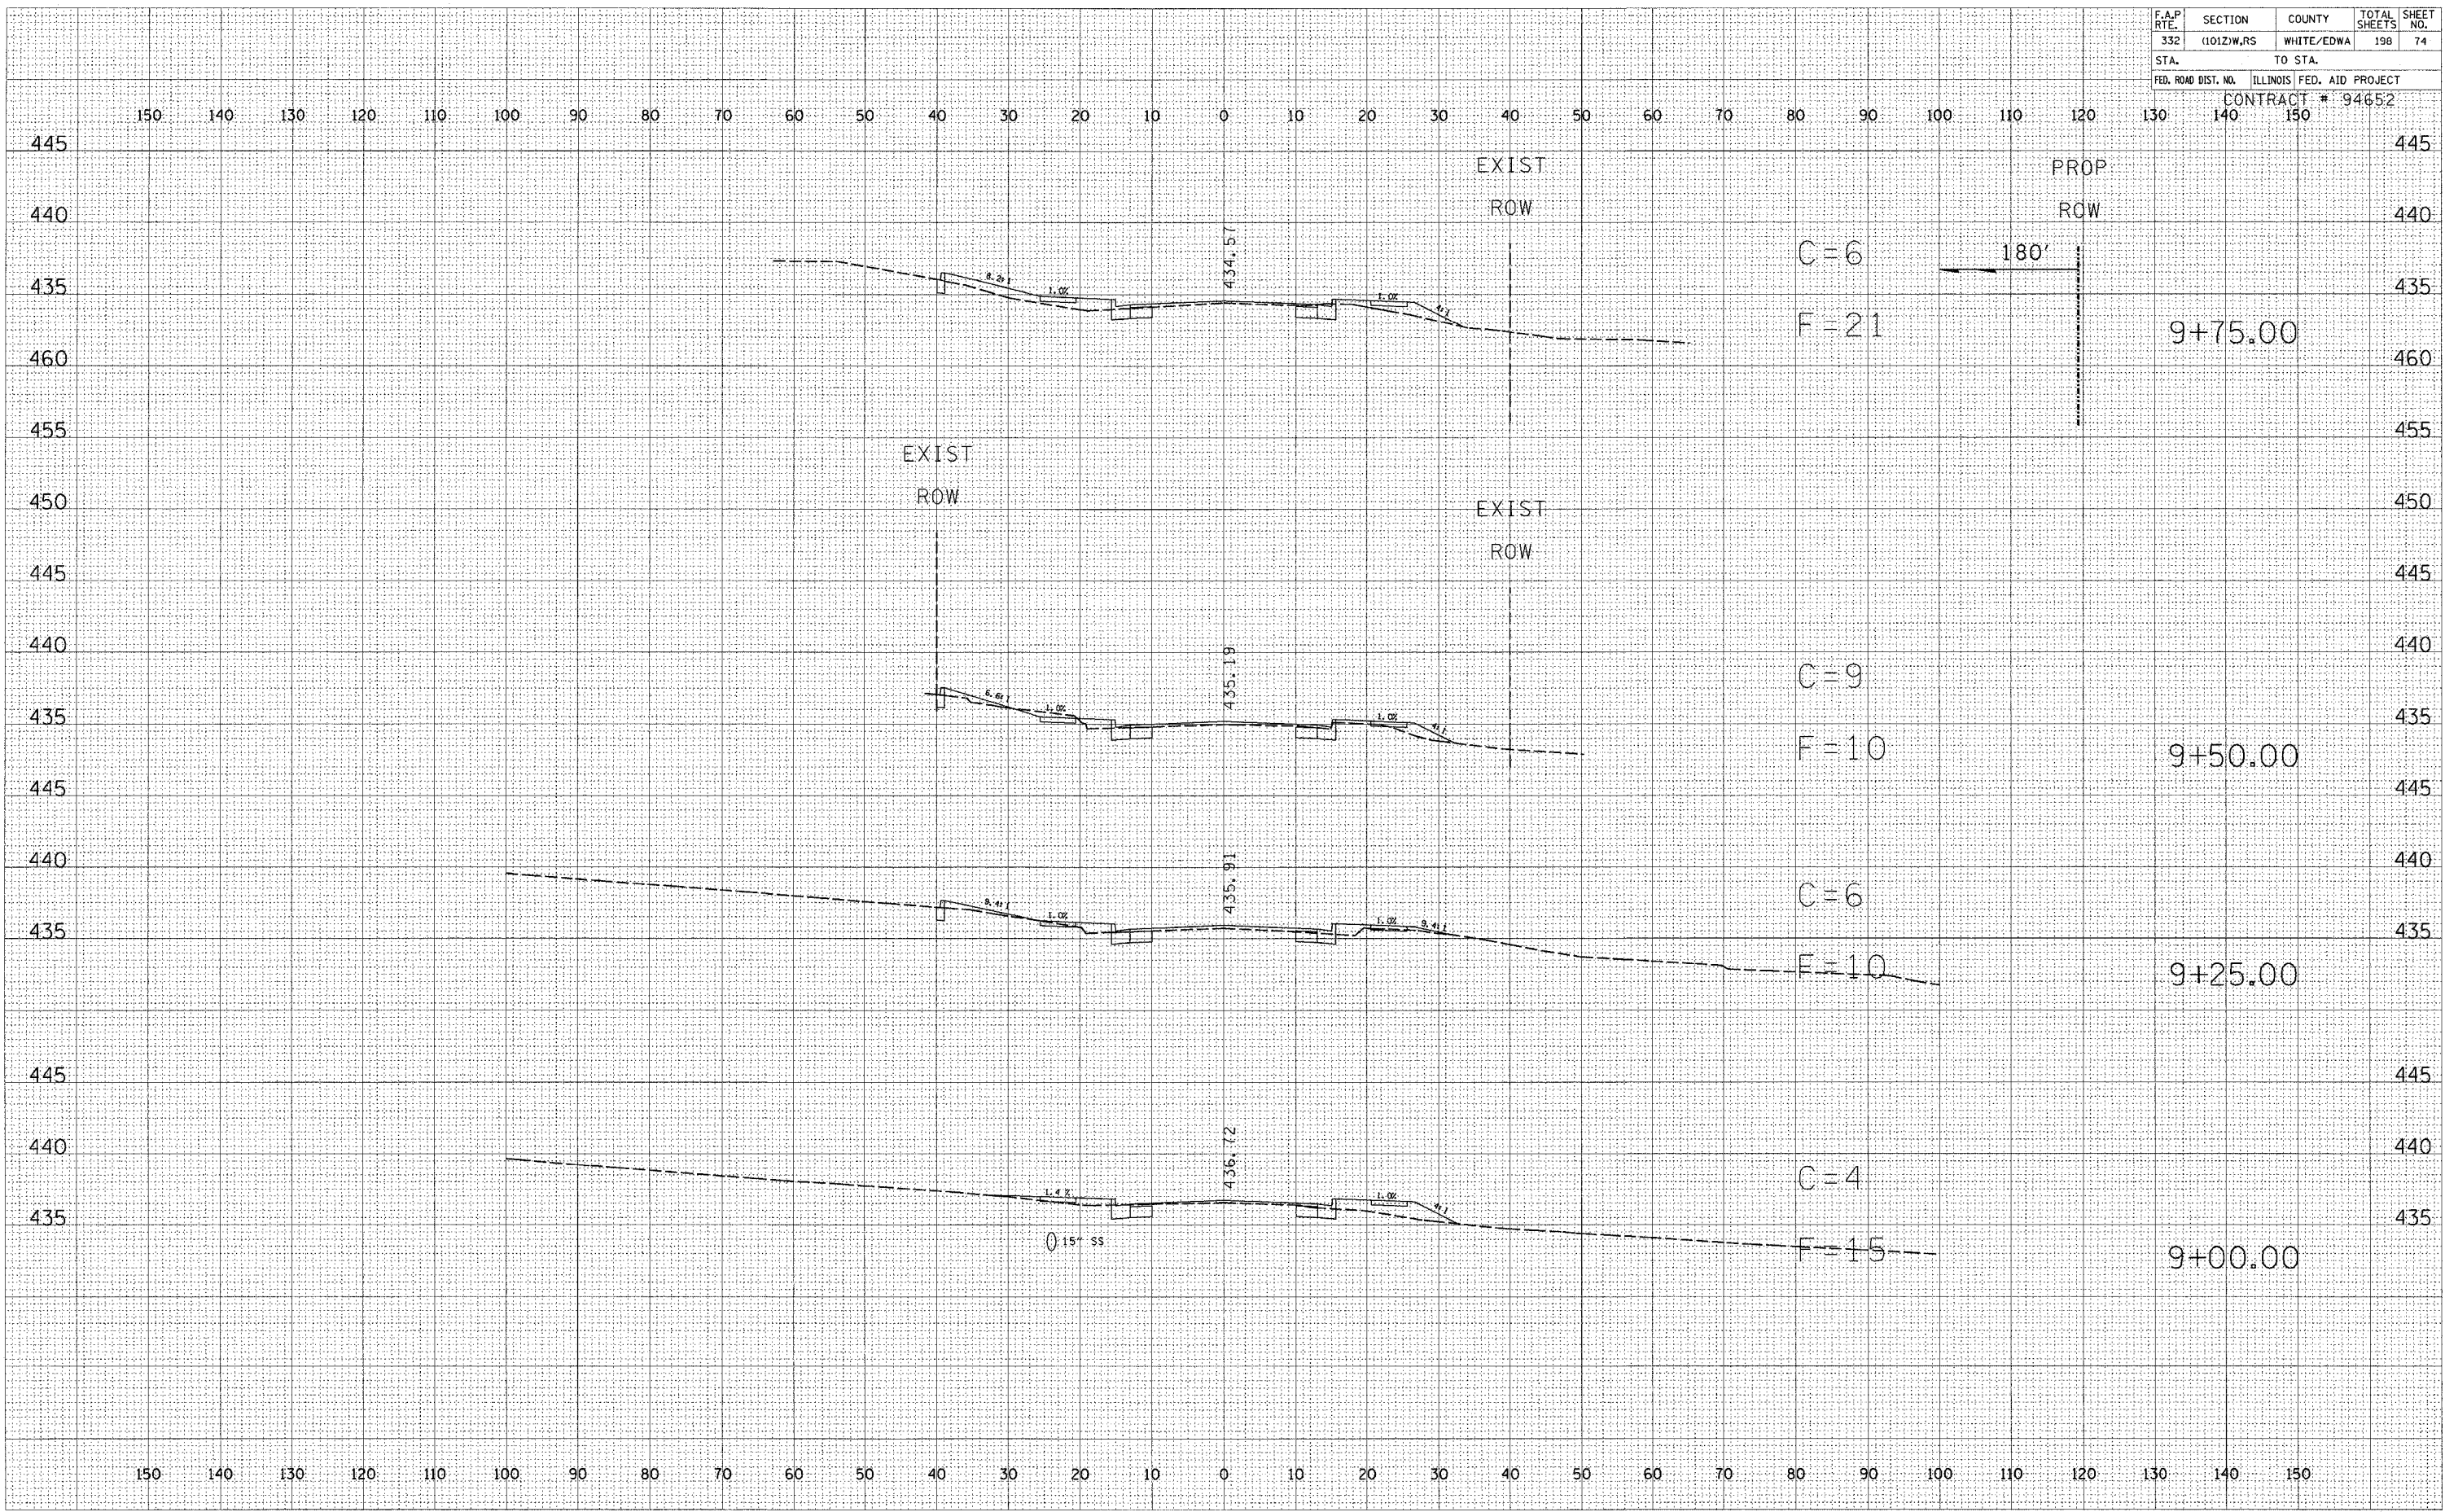

BY	DATE
FINAL SURVEYED	
SHRIFT PLOTTED	
NOTE BOOK	
AREAS CHECKED	
NO.	

BY	DATE
ORIGINAL SURVEYED	
SHRIFT PLOTTED	
NOTE BOOK	
AREAS CHECKED	
NO.	

STATION 9+00 TO STATION 9+75