
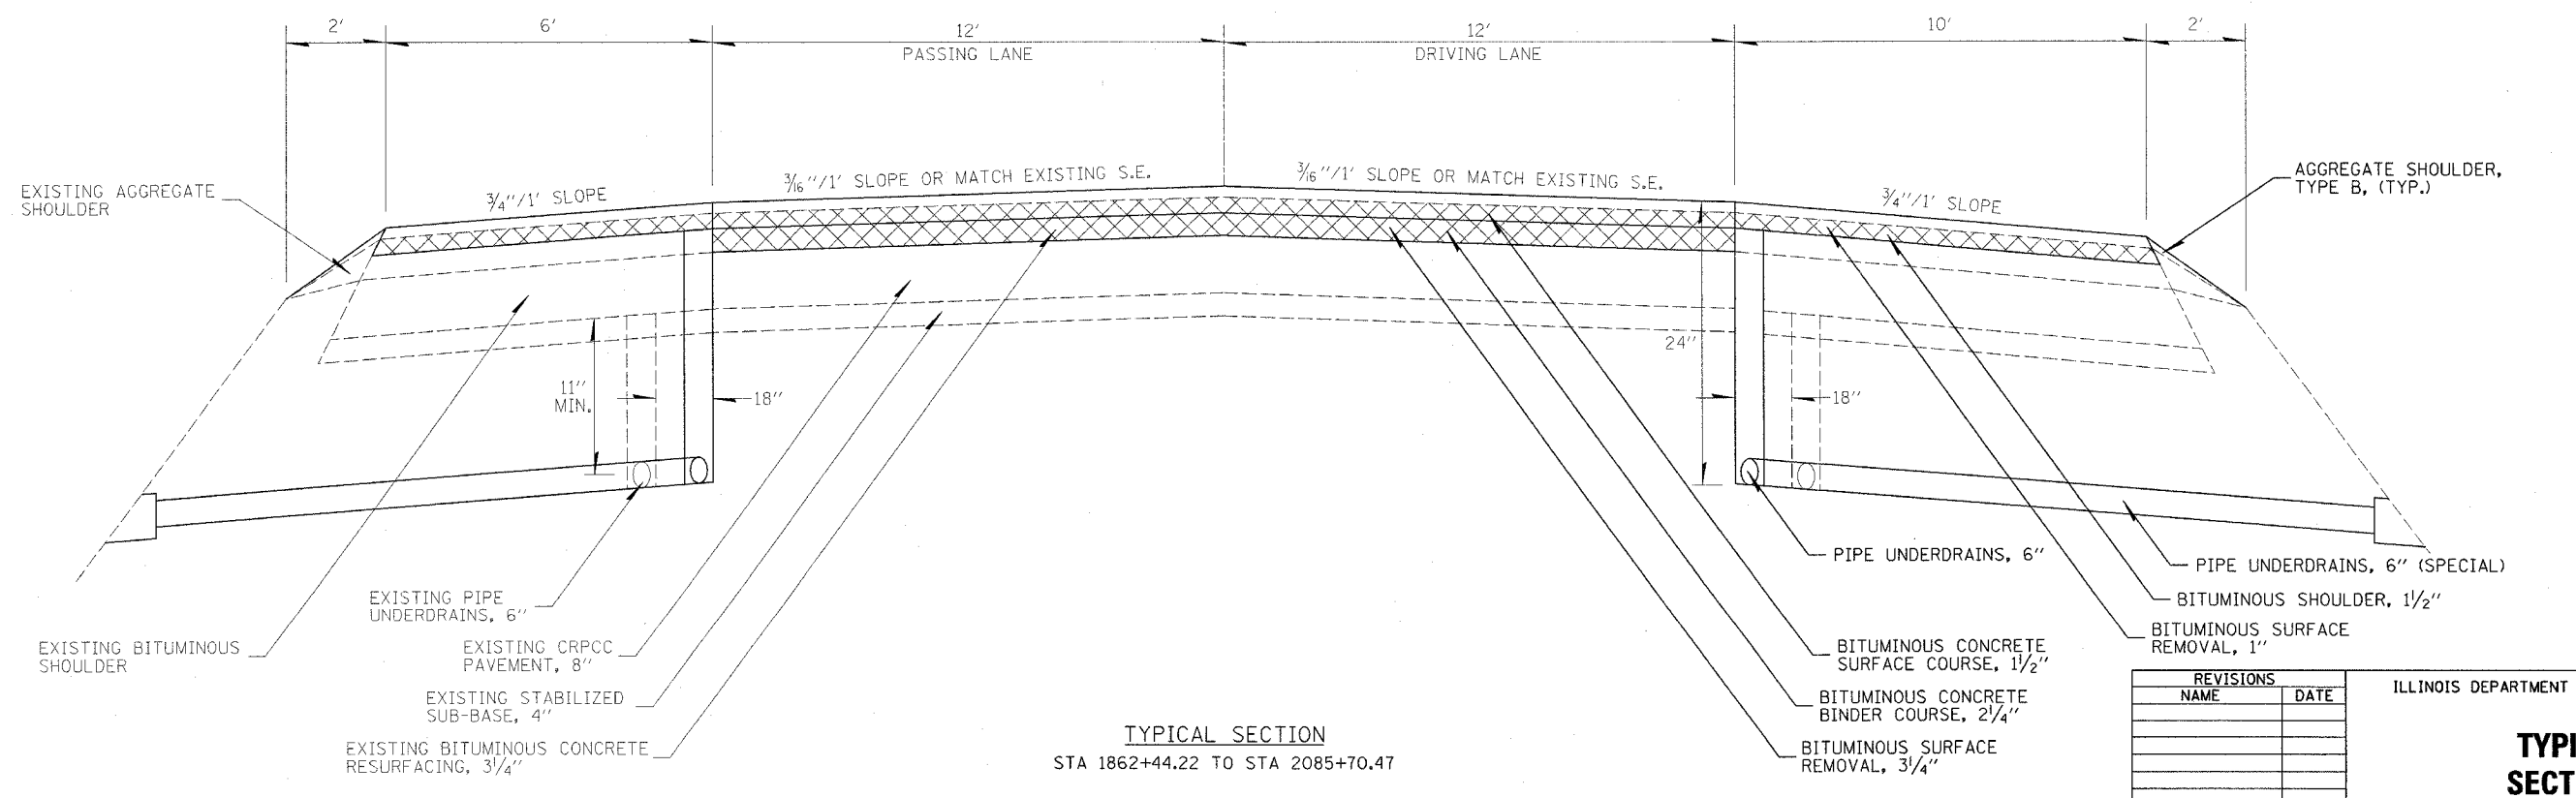


steffennk
3/29/2005
c:\projects\94860d\d04301pa.dgn

FAI NO.	SECTION	COUNTY	TOTAL SHEETS	SHEET NO.
64	.	JEFFERSON	19	5
FED. ROAD DIST. NO. 7		BLDG. NO.		FED. AID PROJECT NO.
CONTRACT NO. 94860 • (41-6,41-6-1)RS-1				

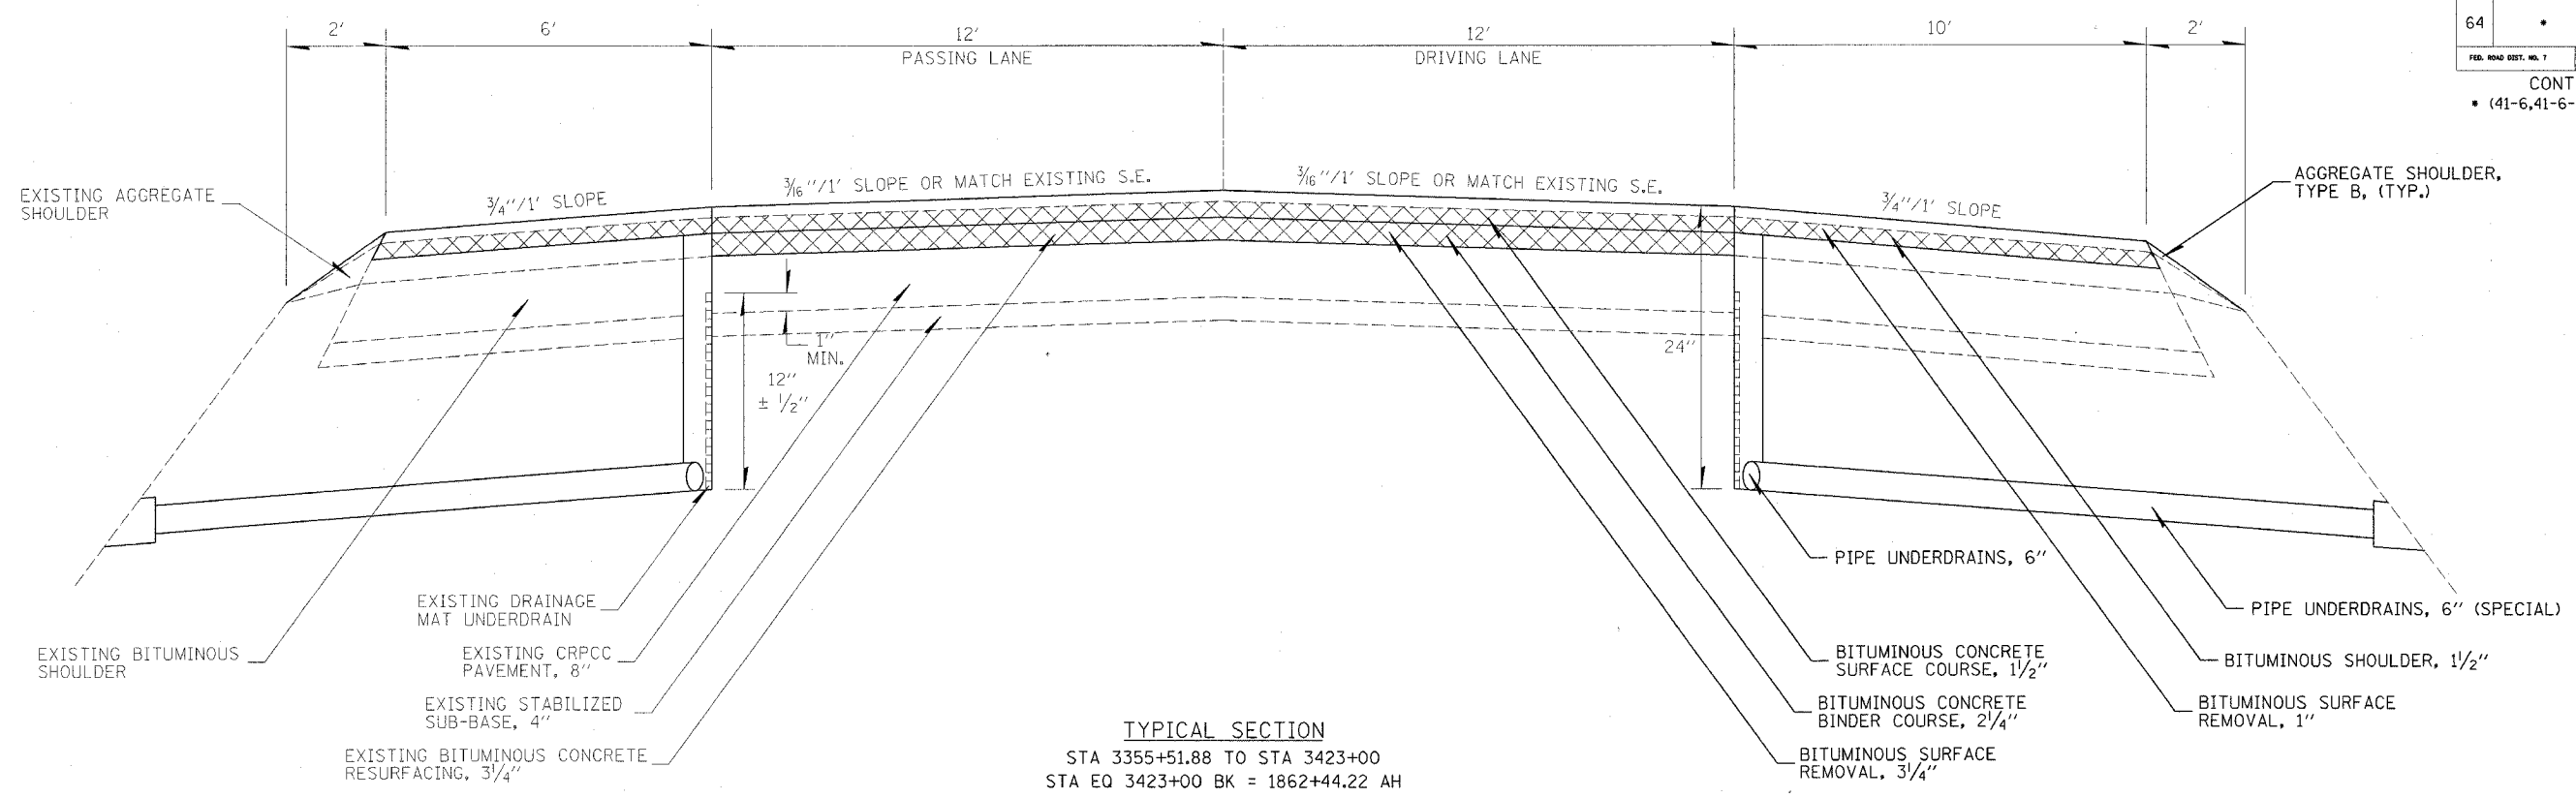

REVISIONS	
NAME	DATE

ILLINOIS DEPARTMENT OF TRANSPORTATION

TYPICAL SECTIONS

SCALE: VERT. _____
HORIZ. _____

DATE _____

DRAWN BY _____
CHECKED BY _____