


stef fenmk  
 3/29/2005  
 c:\projects\94860\41-6-1\94860.dwg

FAI RTE.	SECTION	COUNTY	TOTAL SHEETS	SHEET NO.
64	.	JEFFERSON	19	12

FED. ROAD DIST. NO. 7  
 ILLINOIS  
 FED. AID PROJECT NO.  
 CONTRACT NO. 94860  
 • (41-6,41-6-1)RS-1

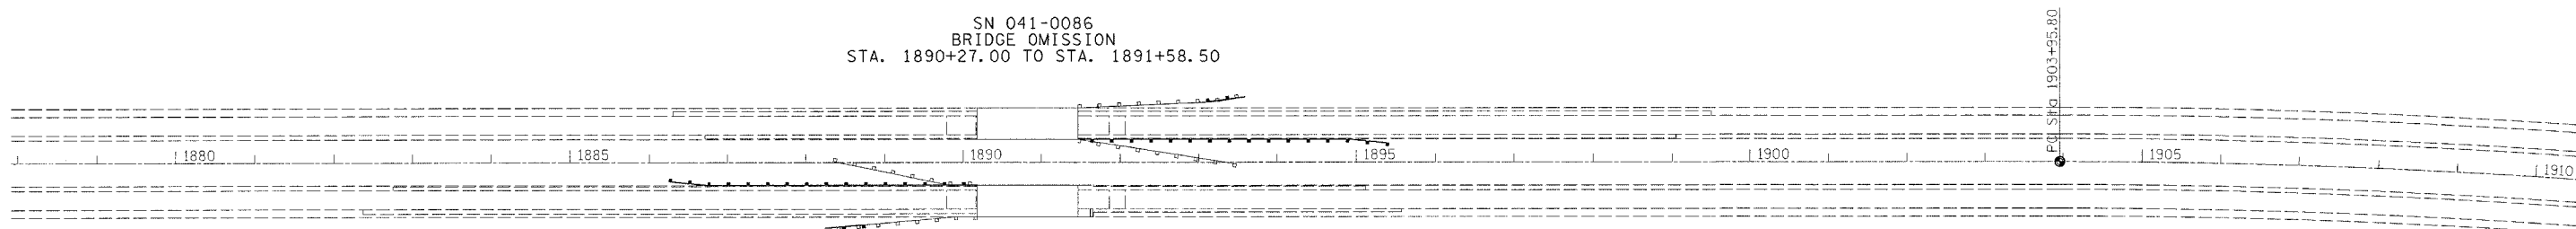

SN 041-0086  
 BRIDGE OMISSION  
 STA. 1890+27.00 TO STA. 1891+58.50

SN 041-0085  
 BRIDGE OMISSION  
 STA. 1890+27.00 TO STA. 1891+58.50

REVISIONS	
NAME	DATE

ILLINOIS DEPARTMENT OF TRANSPORTATION

**STA. 1880 + 00  
 TO  
 STA. 1910 + 00**

SCALE: VERT.  
 HORIZ.  
 DATE

DRAWN BY  
 CHECKED BY