



steffennk
 3/29/2005
 c:\projects\94860d\0430\pa.dgn

FAI NO.	SECTION	COUNTY	TOTAL SHEETS	SHEET NO.
64	•	JEFFERSON	19	13

FED. ROAD DIST. NO. 7 ILLINOIS FED. AID PROJECT NO.
 CONTRACT NO. 94860
 • (41-6,41-6-1)RS-1

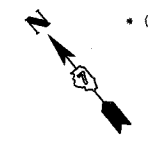

CURVE DATA
 P.I. STA. = 1914+28.38
 $\Delta = 12^\circ 20' 35''$ (RT)
 $D = 0^\circ 36' 00''$
 $R = 9,549.30'$
 $T = 1,032.58'$
 $L = 2,057.18'$
 $E = 55.66'$
 P.C. STA. = 1903+95.80
 P.T. STA. = 1924+52.98
 S.E. = 0.017 FT./FT.
 ATTAINED FROM
 STA. 1902+62 TO STA. 1904+62
 STA. 1923+86 TO STA. 1925+86

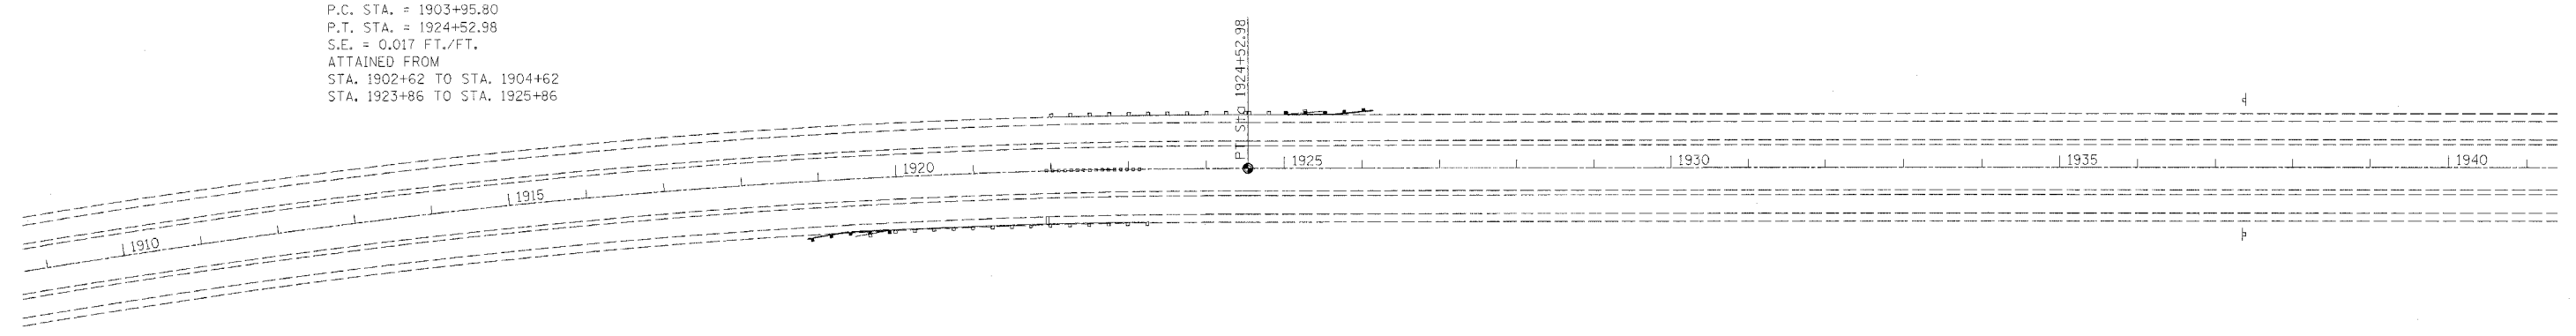

REVISIONS	
NAME	DATE

ILLINOIS DEPARTMENT OF TRANSPORTATION
**STA. 1910 + 00
 TO
 STA. 1940 + 00**
 SCALE: VERT. _____
 DATE _____ HORIZ. _____
 DRAWN BY _____
 CHECKED BY _____