
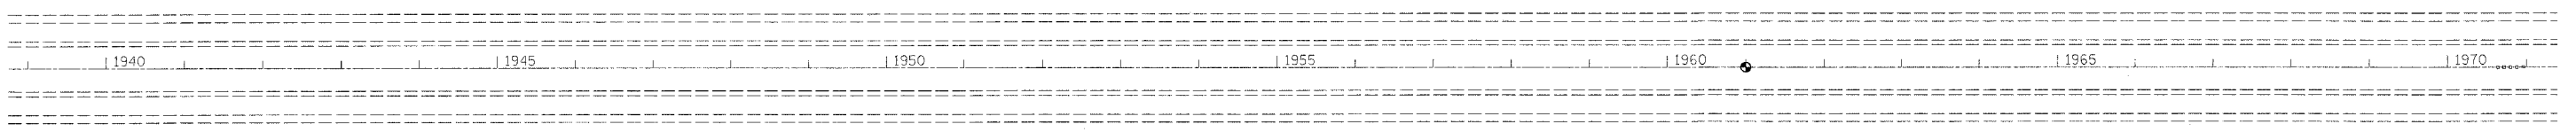


steffemk
 3/29/2005
 c:\projects\94860d\04301pa.dgn

FAI RTE.	SECTION	COUNTY	TOTAL SHEETS	SHEET NO.
64	*	JEFFERSON	19	14

FED. ROAD DIST. NO. 1 BILLING FED. AID PROJECT NO.
 CONTRACT NO. 94860
 (41-6,41-6-1)RS-1

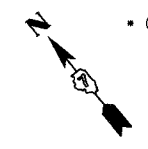

REVISIONS	
NAME	DATE

ILLINOIS DEPARTMENT OF TRANSPORTATION
**STA. 1940 + 00
 TO
 STA. 1970 + 00**
 SCALE: VERT. DRAWN BY
 HORIZ. CHECKED BY
 DATE